


BY	DATE

ORIGINAL SURVEY	SURVEYED
NOTE BOOK	PLOTTED
	TEMPLATE
	AREAS
	CHECKED

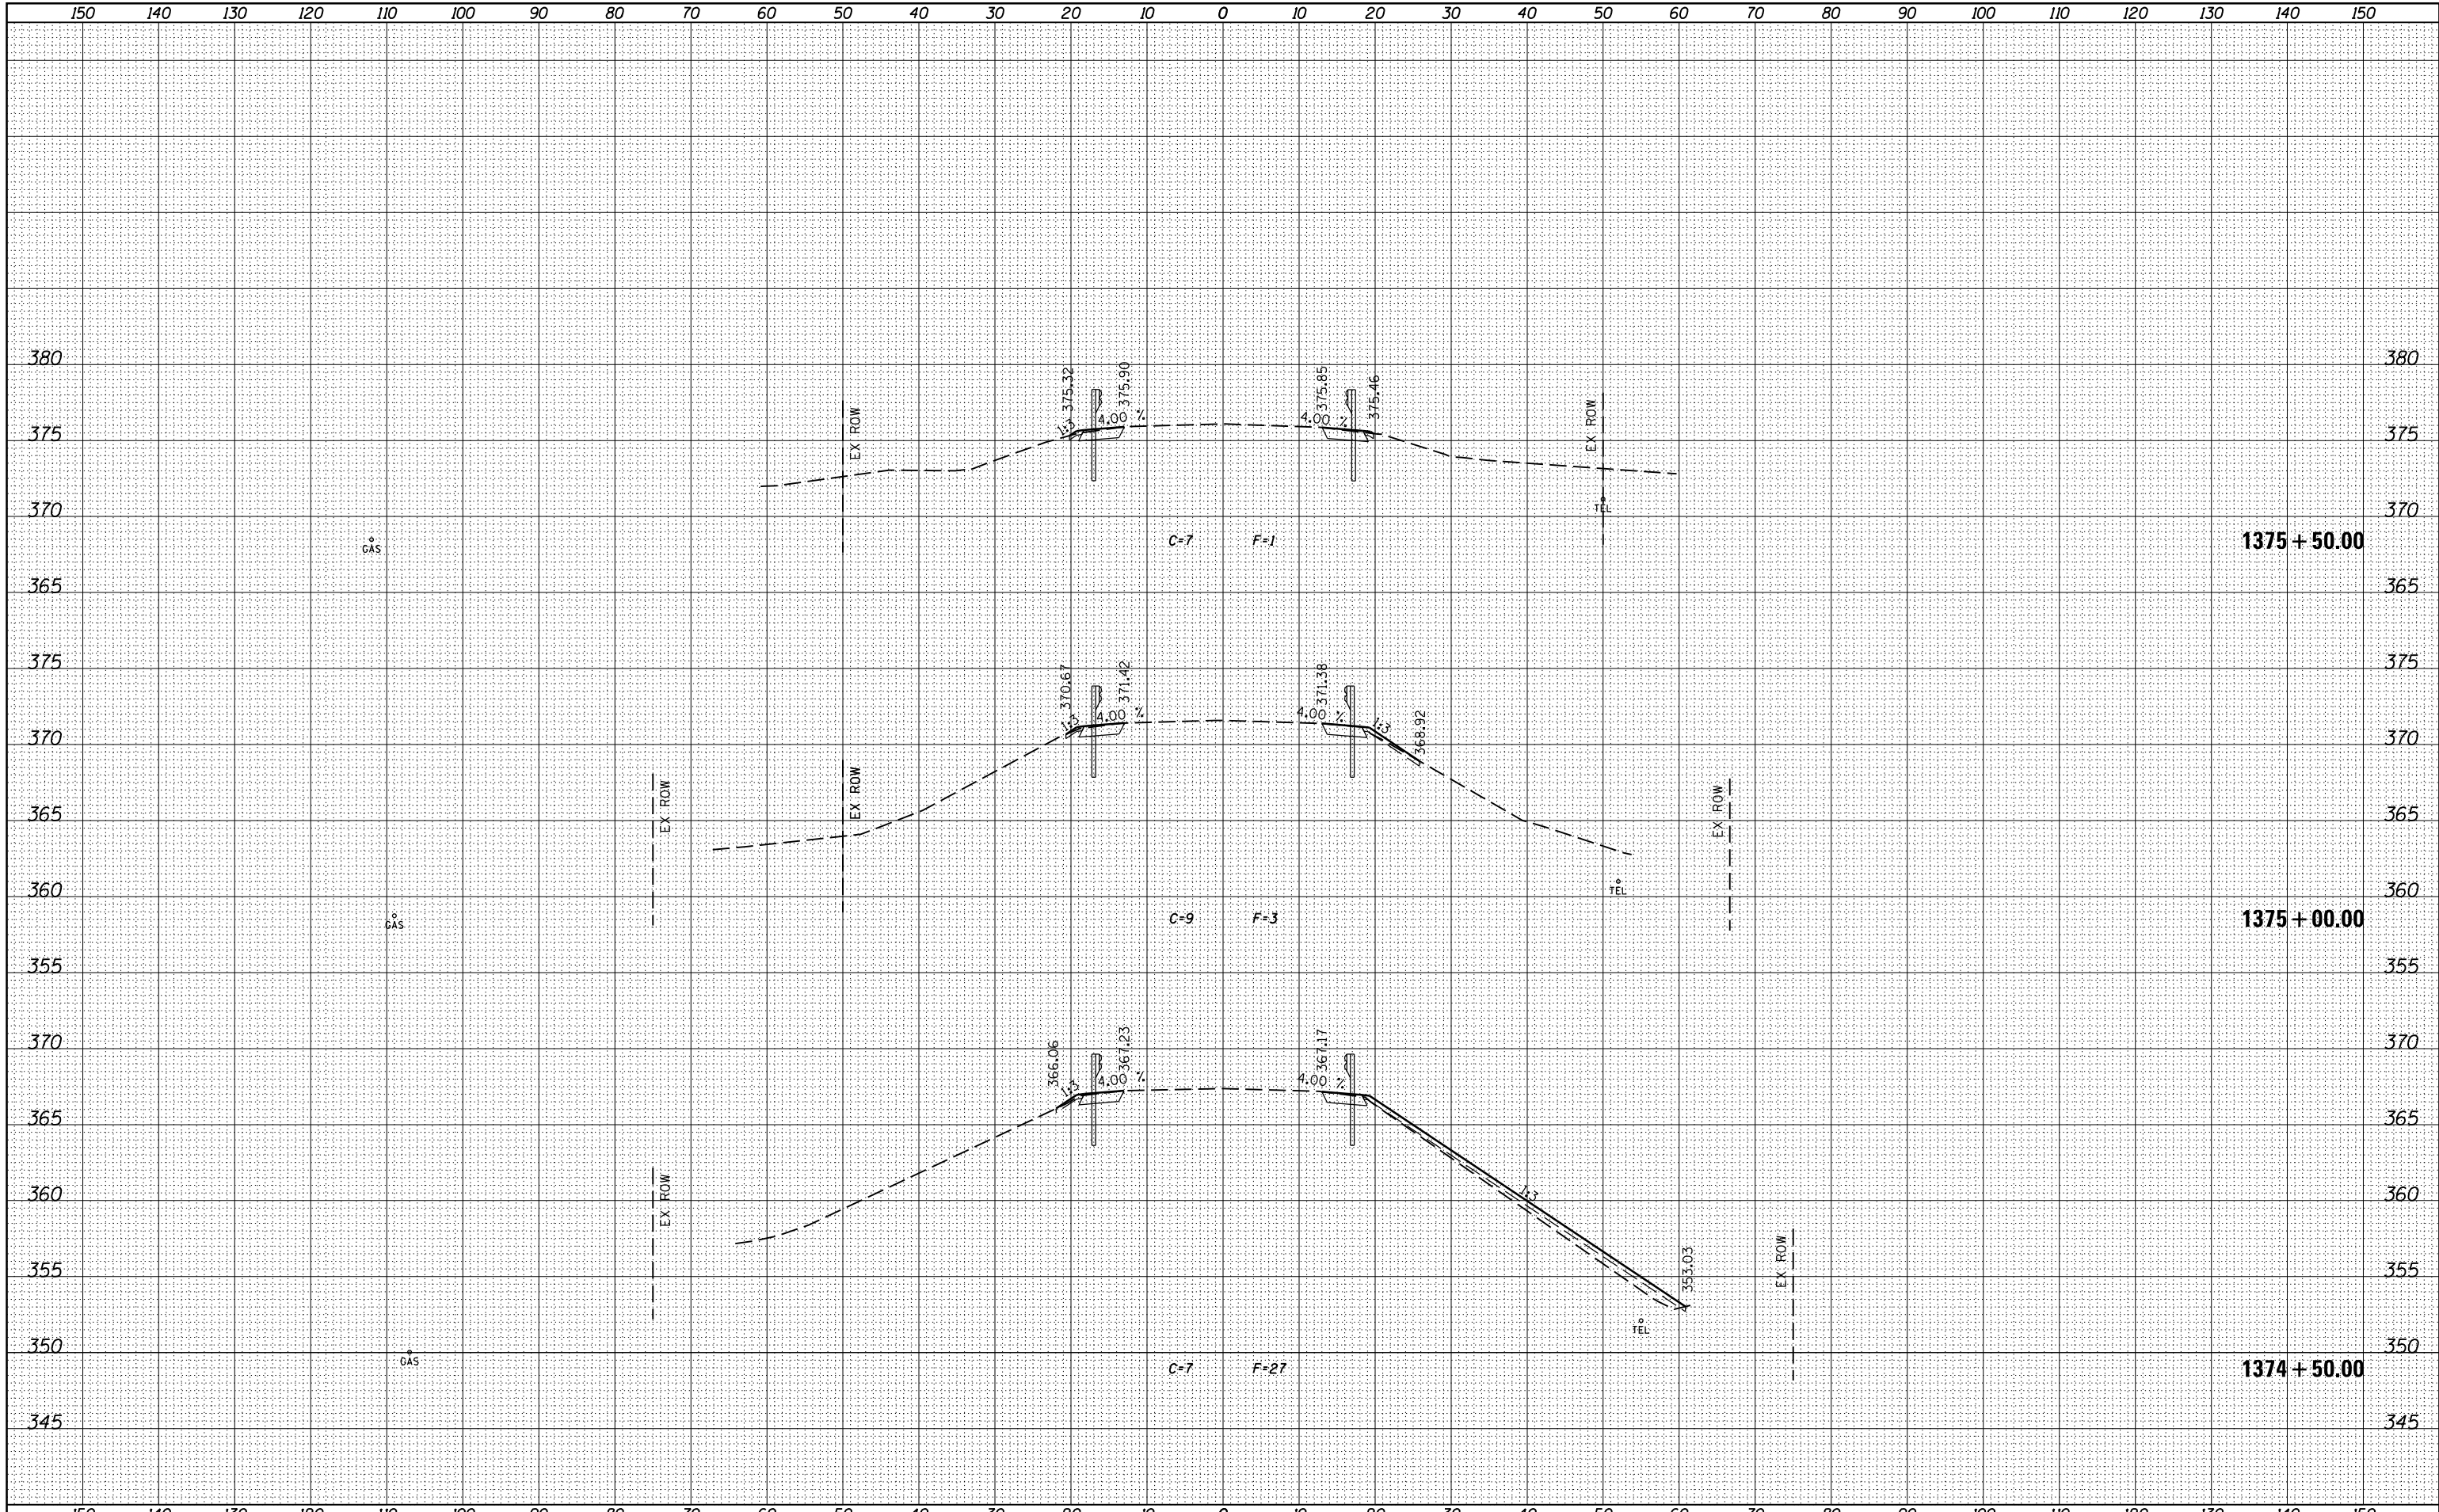

FILE NAME = c:\pw\_work\pwidth\lavenderba\d0293530\d978165-ht-018-xssht-11-146.dgn  
 PLOT SCALE = 20.000000' / in.  
 CB PROJECT NO 00056-14

USER NAME = susers  
 PLOT DATE = 1/23/2012

DESIGNED -  
 DRAWN -  
 CHECKED -  
 DATE - / /

REVISED -  
 REVISED -  
 REVISED -  
 REVISED -

**STATE OF ILLINOIS  
 DEPARTMENT OF TRANSPORTATION**

**CROSS SECTIONS - IL 146**

SCALE: SHEET NO. OF SHEETS STA. 1374+5000 STA. 1375+50.00

F.A.P. RTE.	SECTION	COUNTY	TOTAL SHEETS	SHEET NO.
885	6B-3	POPE	41	20
CONTRACT NO. 78165			ILLINOIS FED. AID PROJECT	