
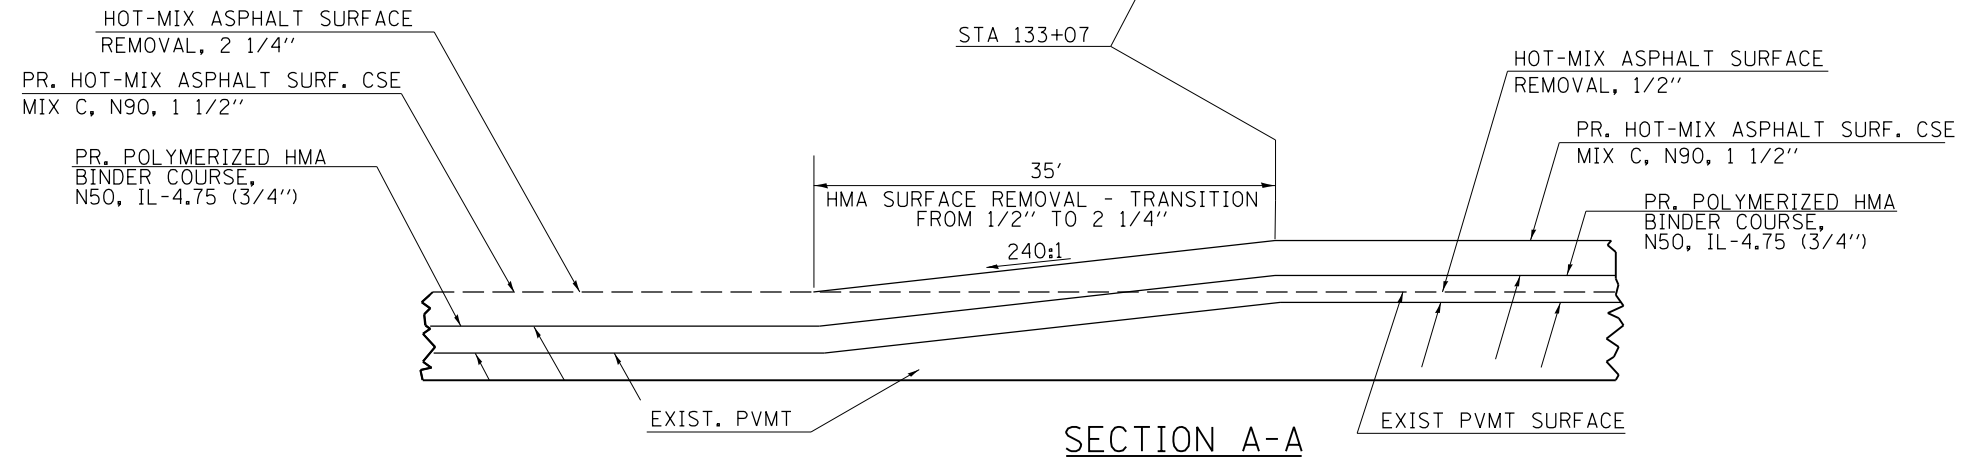


# PAVEMENT TRANSITION DETAIL

STA 133+07 TO STA 133+42

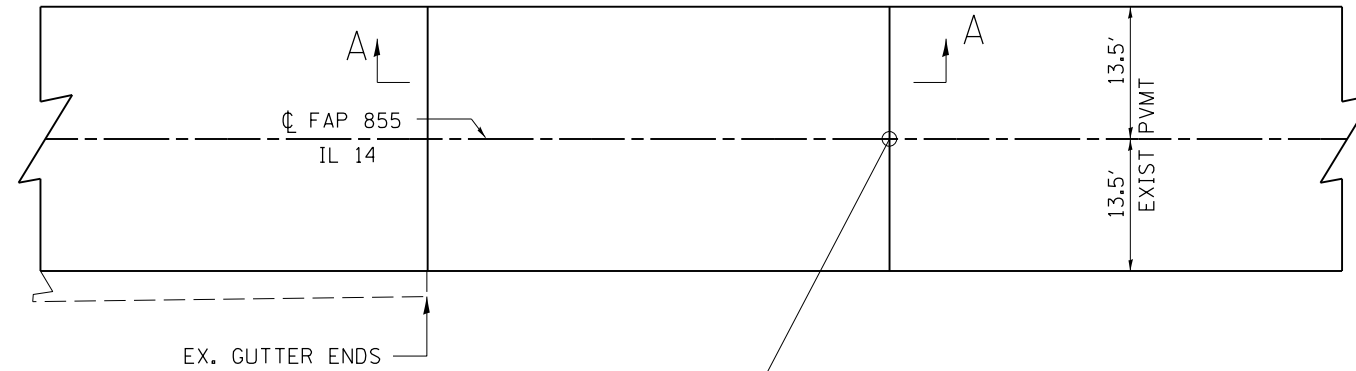

FILE NAME =	USER NAME = \$USER*	DESIGNED -	REVISED -
et:\pw\work\p\dot\k\elleykd\0271238\78271-Design.dgn		DRAWN -	REVISED -
	PLOT SCALE = 400.0000' / in.	CHECKED -	REVISED -
	PLOT DATE = 2/1/2012	DATE -	REVISED -

STATE OF ILLINOIS  
DEPARTMENT OF TRANSPORTATION

PAVEMENT TRANSITION DETAILS			
SCALE:	SHEET NO.	OF SHEETS	STA. TO STA.

F.A.P. RTE.	SECTION	COUNTY	TOTAL SHEETS	SHEET NO.
855	(9,10)RS-2	HAMILTON	30	27
ILLINOIS FED. AID PROJECT			CONTRACT NO. 78271	