
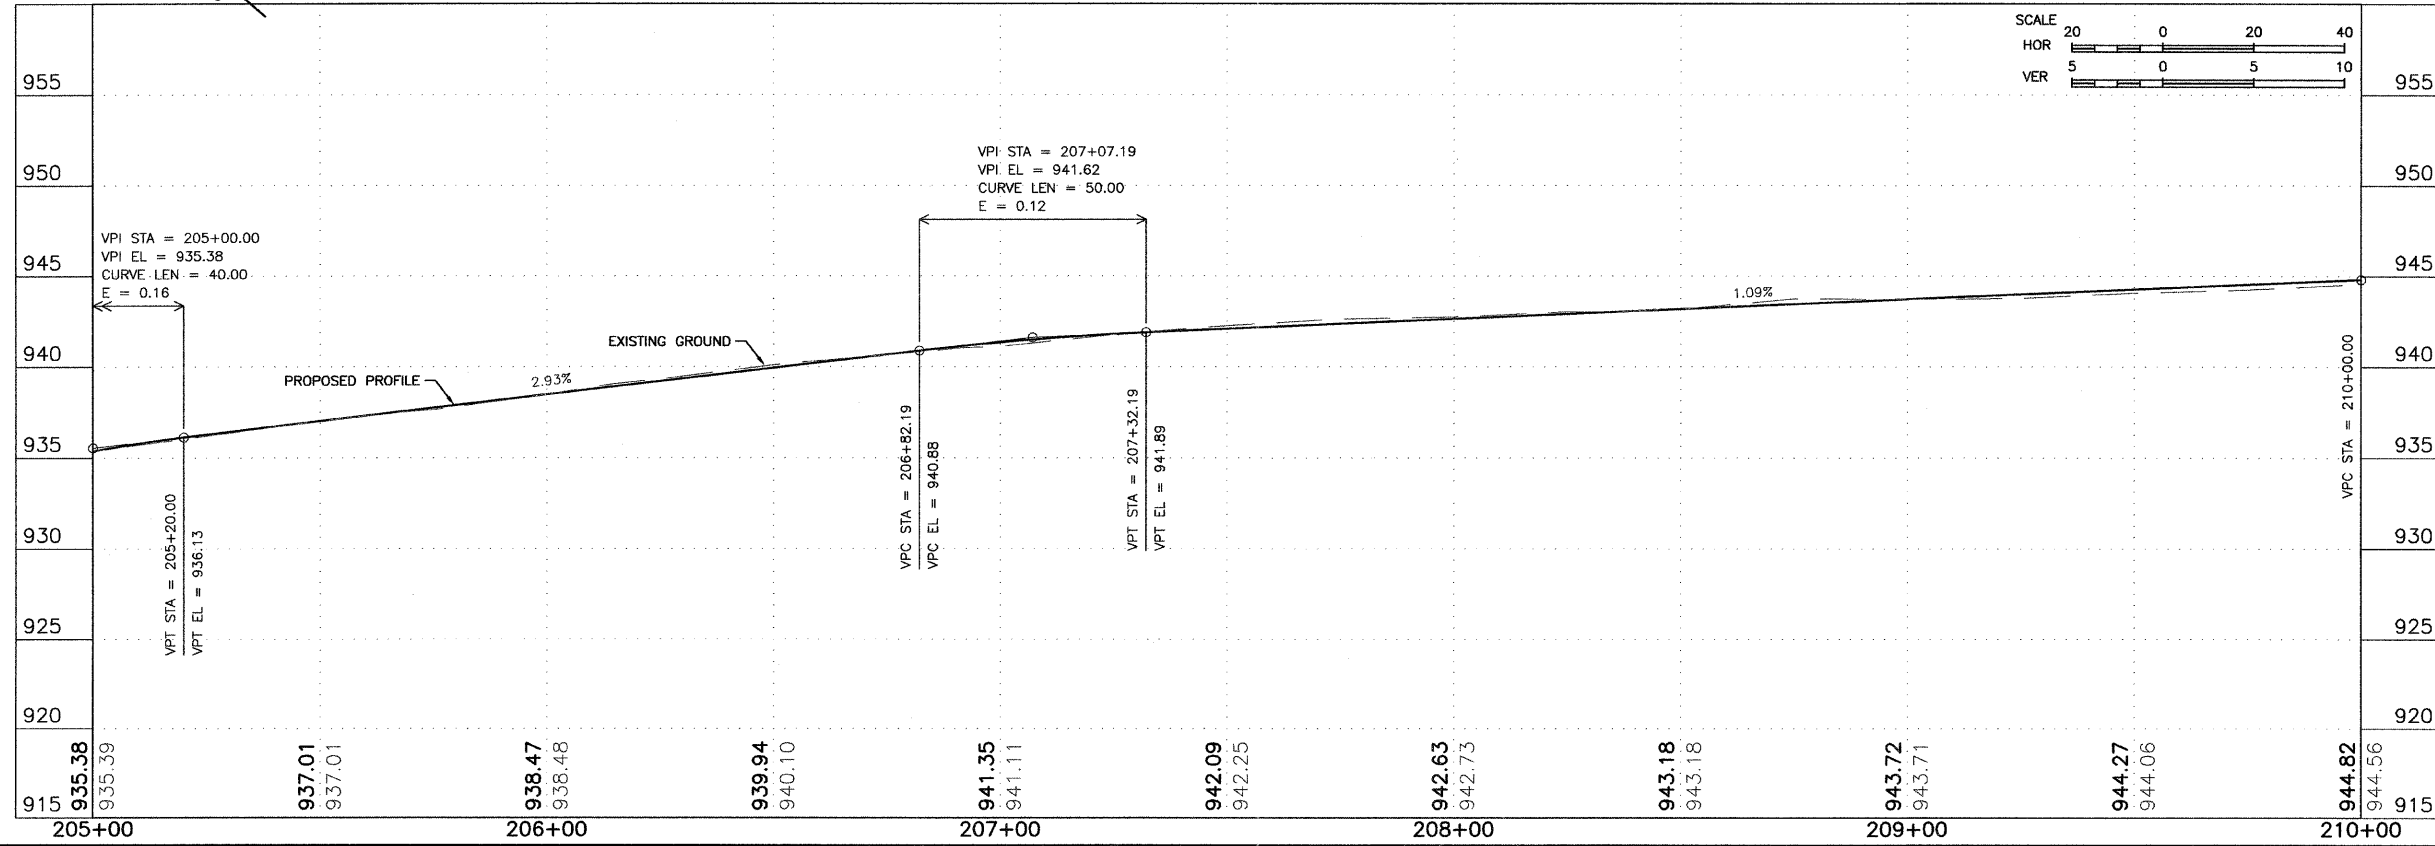


- KEY NOTES**
1. PCC DRIVEWAY, 7".
 2. PCC SIDEWALK, 5".
 3. ADA DETECTABLE WARNING, WITH TYPE A RAMP.
 4. SIGN TO BE REMOVED AND RELOCATED.
 5. DOMESTIC WATER SERVICE BOX TO BE ADJUSTED.
 6. DRAIN OUTLET TO BE ADJUSTED.
 7. MANHOLE TO BE ADJUSTED.
 8. CONCRETE CURB & GUTTER REPLACEMENT.
 9. EPOXY PAVEMENT MARKING.
 10. INC. HMA SURFACING, 5", SUB-BASE GRANULAR MATERIAL, TYPE A, 12".

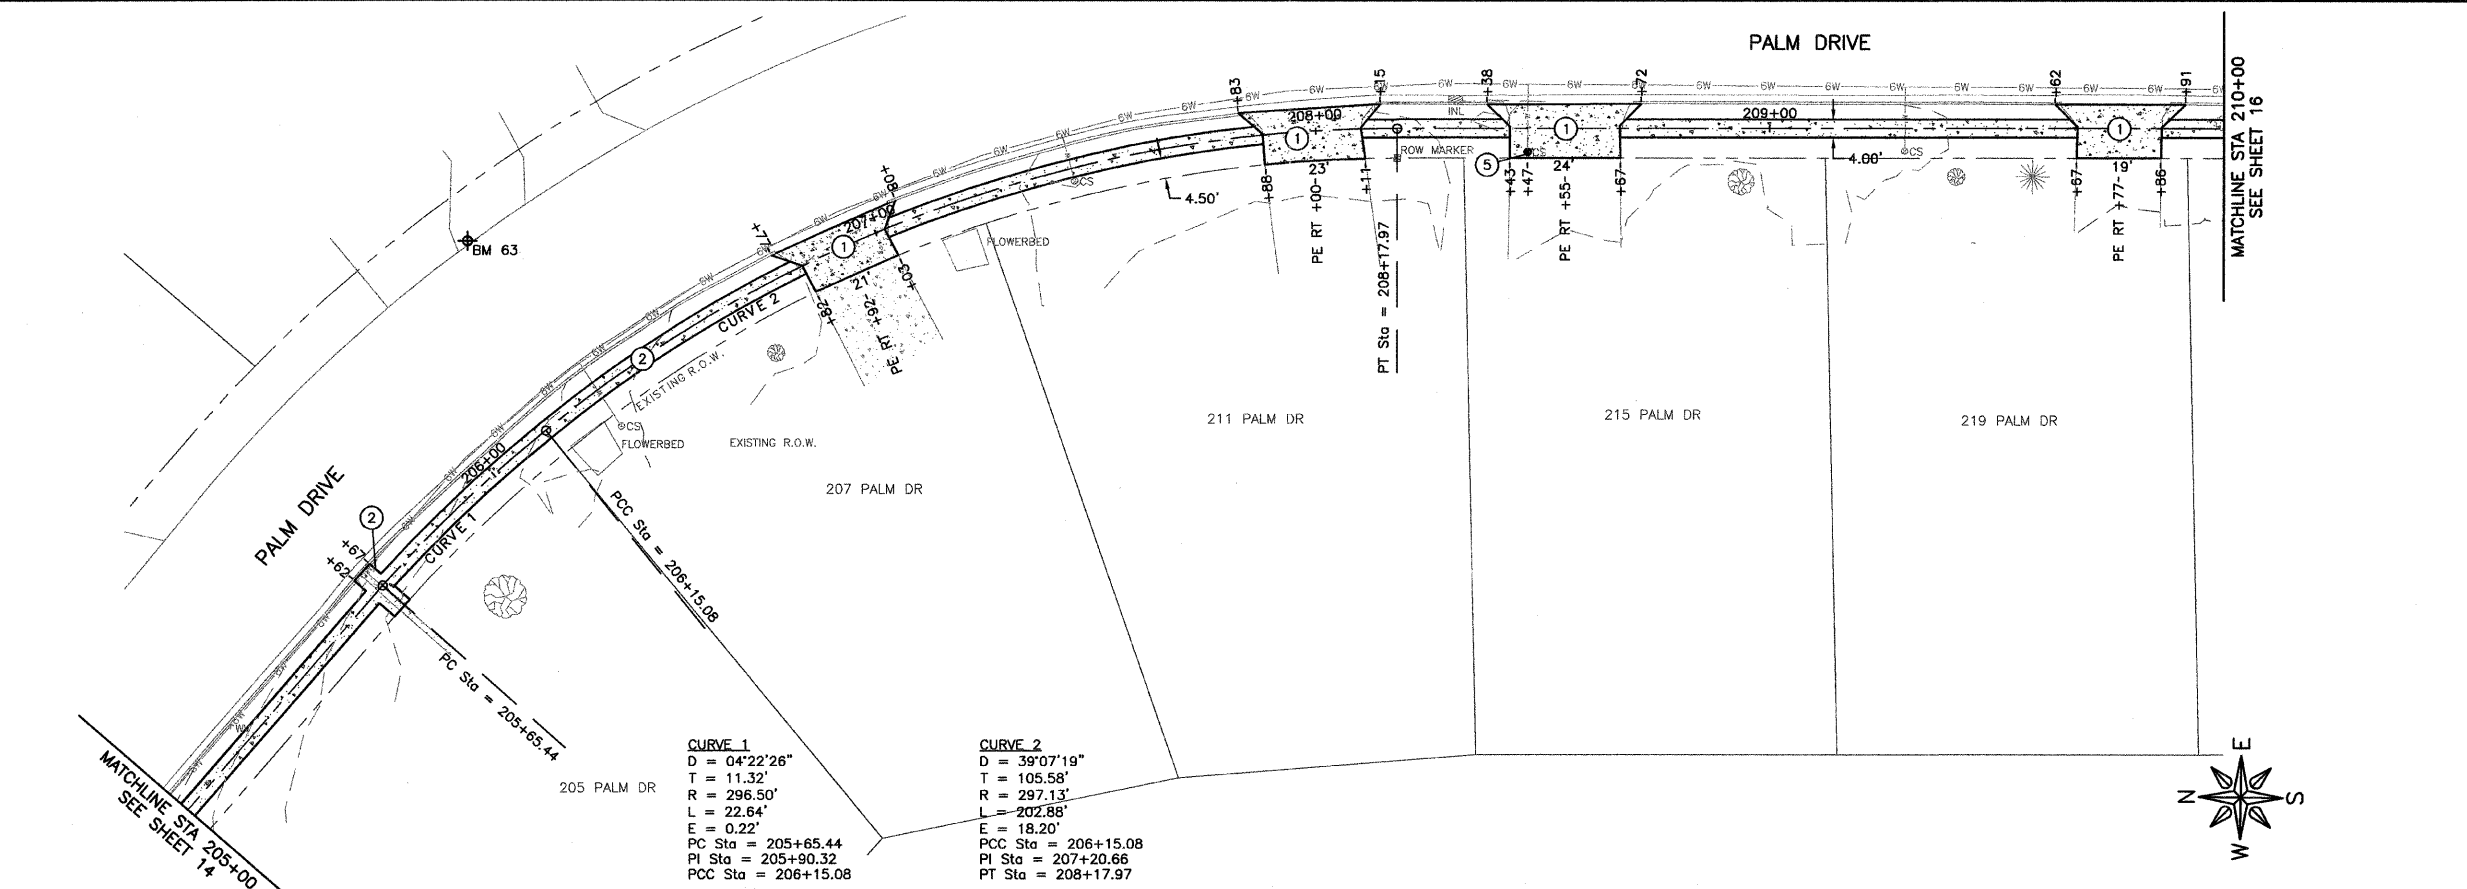

BM 63 - CONTROL POINT REBAR - ELEV. 939.10

FEHR-GRAHAM & ASSOCIATES, LLC
ENGINEERING AND SCIENCE CONSULTANTS
FREEPORT, IL ROCKFORD, IL ROCHELLE, IL SPRINGFIELD, IL MONROE, WI
ILLINOIS DESIGN FIRM NO. 184-003525
© 2010 FEHR-GRAHAM & ASSOCIATES

OWNER/DEVELOPER:
VILLAGE OF LENA
122 EAST MAIN STREET
P.O. BOX 607
LENA, ILLINOIS 61048

PROJECT AND LOCATION:
SAFE ROUTES
TO SCHOOL PROGRAM

DRAWN BY: B.C.
APPROVED BY: P.E.
DATE: 09/15/10
SCALE: AS NOTED

REVISIONS		
REV. NO.	DESCRIPTION	DATE
2	REVISIONS PER IDOT REVIEW	12/03/10
3	REVISIONS PER IDOT REVIEW	05/26/11
5	REVISIONS PER IDOT REQUIREMENTS	01/13/12

DRAWING:
PALM DRIVE SIDEWALK PLAN & PROFILE
STA 205+00 - STA 210+00

JOB NUMBER:
10-138
SHEET NUMBER:
15 of 41