


BENCHMARKS

NO.	DESCRIPTION	ELEVATION
BM 300	NE TOP FLANGE BOLT ON FIRE HYDRANT AT THE NW CORNER OF RIVERSIDE AND GARDEN PLAIN.	722.78
BM 301	SE TOP FLANGE BOLT ON FIRE HYDRANT AT THE SW CORNER OF CLIFFORD AND GARDEN PLAIN.	724.09

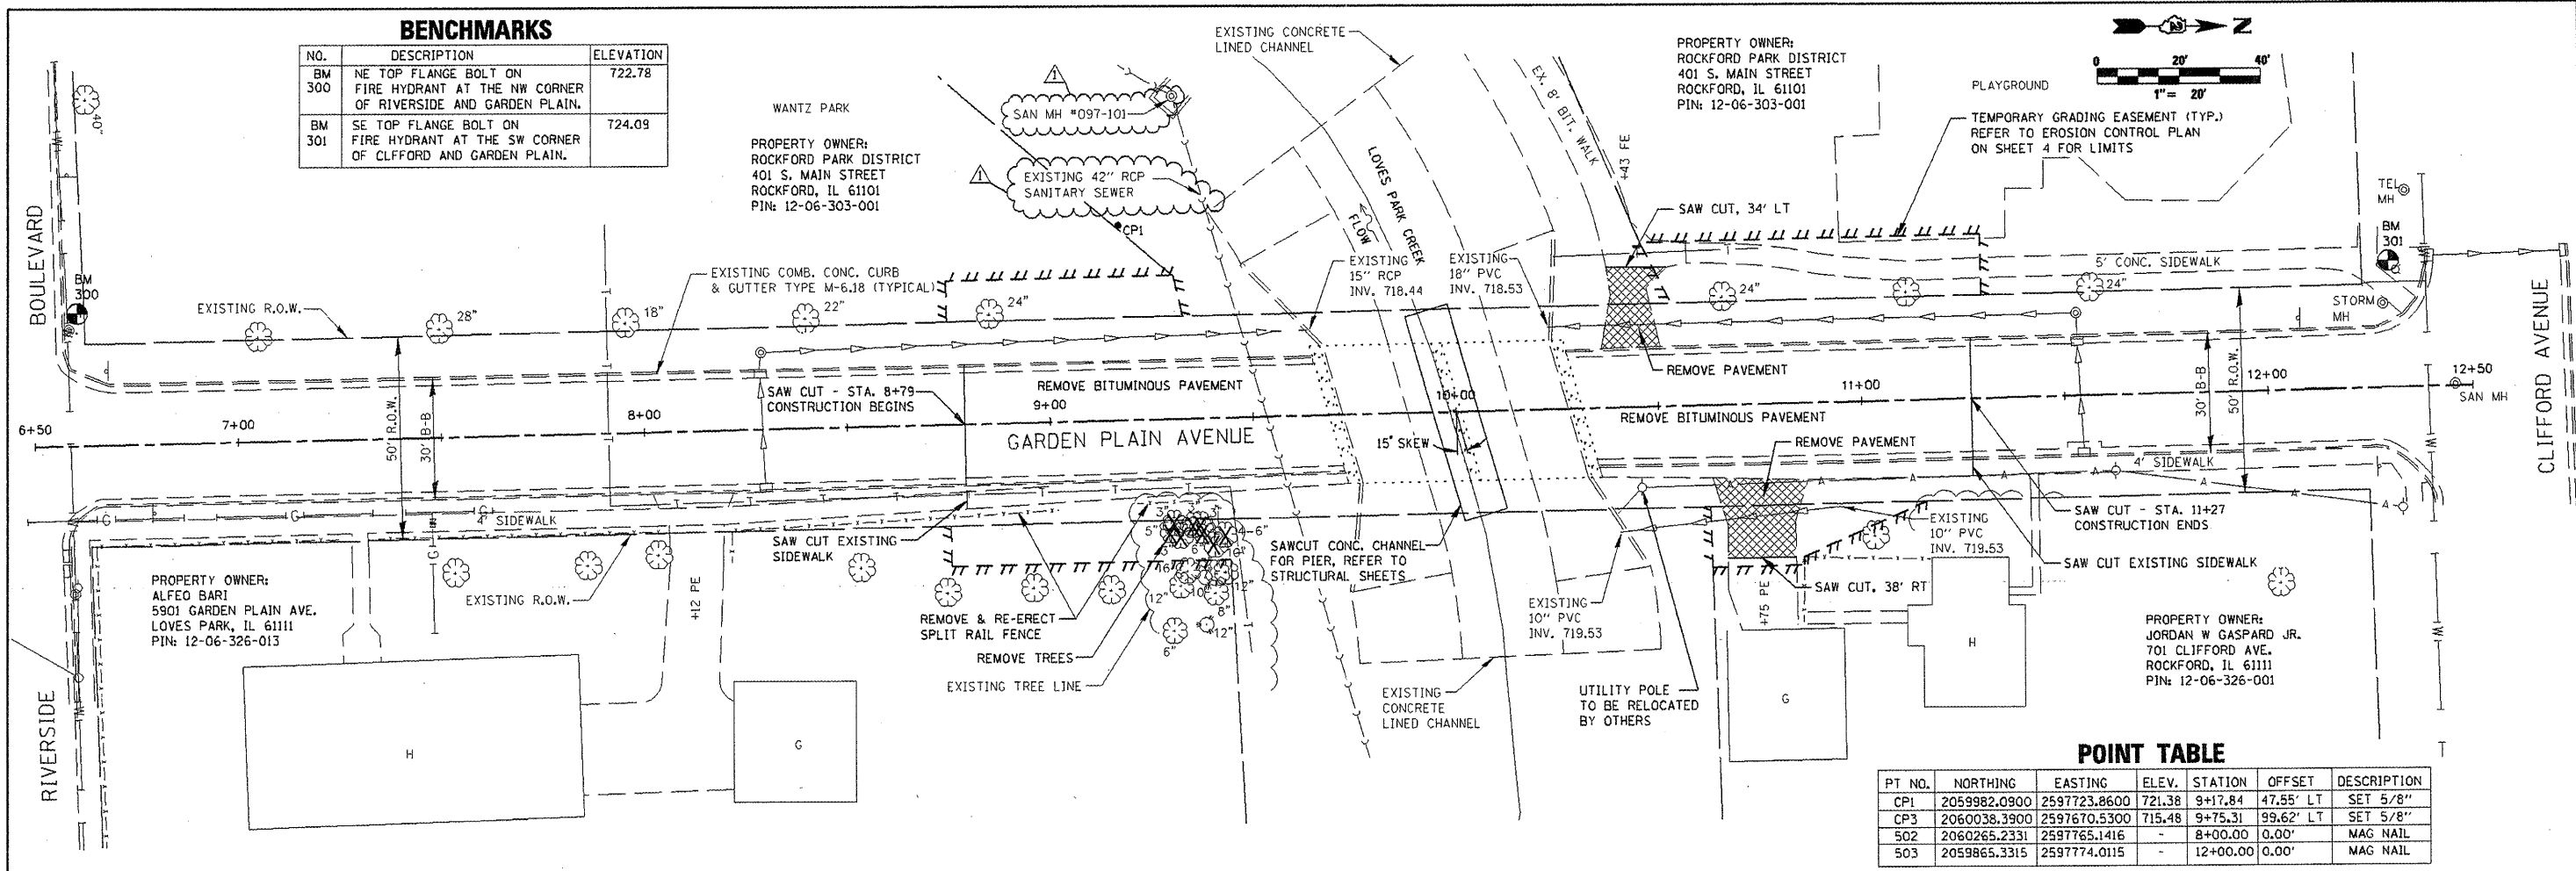

POINT TABLE


PT. NO.	NORTHING	EASTING	ELEV.	STATION	OFFSET	DESCRIPTION
CP1	2059982.0900	2597723.8600	721.38	9+17.84	47.55' LT	SET 5/8"
CP3	2060038.3900	2597670.5300	715.48	9+75.31	99.62' LT	SET 5/8"
502	2060265.2331	2597765.1416	-	8+00.00	0.00'	MAG NAIL
503	2059865.3315	2597774.0115	-	12+00.00	0.00'	MAG NAIL

PLAN

DATE	
BY	
REVIEWED	
ALIGNED	
CHECKED	
NO.	
NOTE BOOK	
NO.	
FILE NAME	

PROFILE

DATE	
BY	
REVIEWED	
GRADES	
CHECKED	
NO.	
NOTE BOOK	
NO.	
STATUS	
DATE	

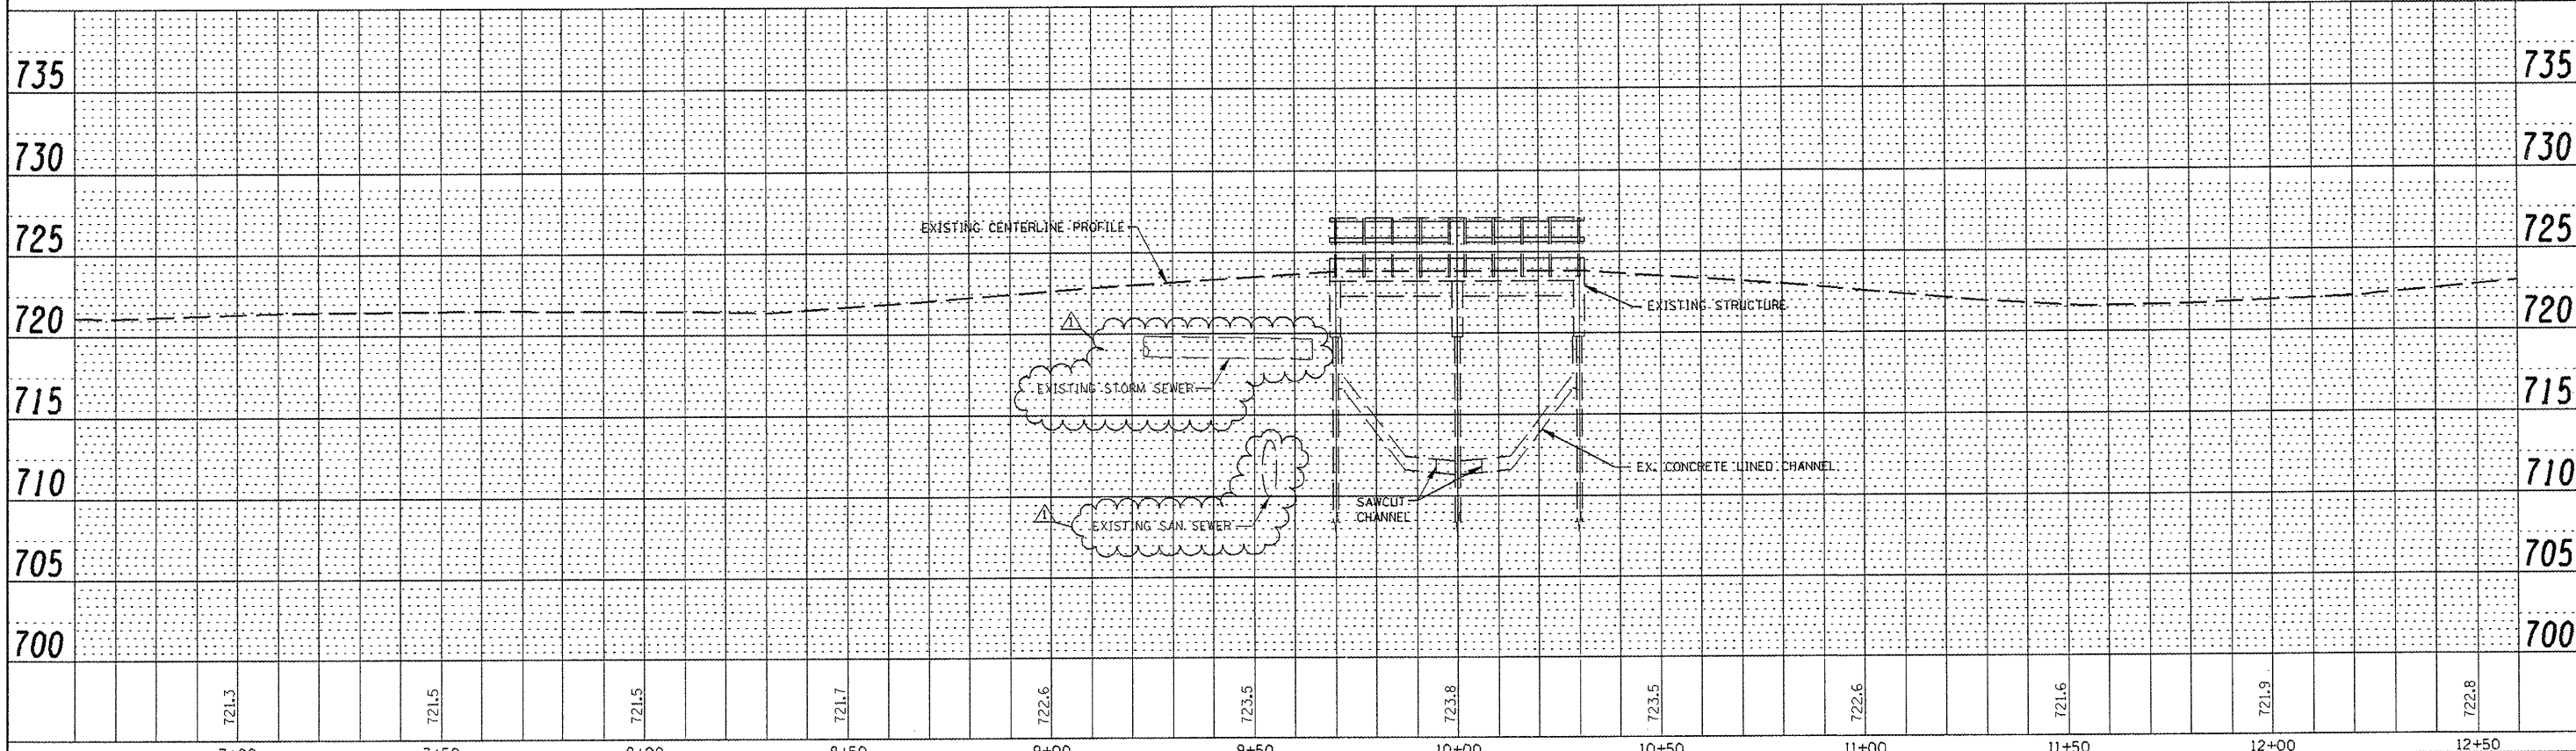

7+00	7+50	8+00	8+50	9+00	9+50	10+00	10+50	11+00	11+50	12+00	12+50
721.3	721.5	721.5	721.7	722.6	723.5	723.8	723.5	722.6	721.6	721.9	722.8

McClure
Engineering Associates, Inc.
7232 Argus Drive
Rockford, Illinois 61107-5837
(815) 398-2332 Fax (815) 398-2498
Design Firm License: Illinois 18-002816
Copyright 2012 By McClure Engineering Associates, Inc.

USER NAME	JTT	DESIGNED	JTT	REVISED	3/29/12
DRAWN	SMG	CHECKED	CTB	DATE	12/12/11
PLOT SCALE	1"=40'	REVISIONS			
PLOT DATE	12/12/11				

**CITY OF LOVES PARK
GARDEN PLAIN AVE. BRIDGE**

DEMOLITION PLAN

SCALE: 1"=20' SHEET NO. 1 OF 1 SHEETS STA. 6+60 TO STA. 12+60

F.A. RTE.	SECTION	COUNTY	TOTAL SHEETS	SHEET NO.
	08-00069-00-BR	WINNEBAGO	21	5
CONTRACT NO. 85547			ILLINOIS FED. AID PROJECT	