



C.H. 12 - HORIZONTAL CONTROL POINTS

PT. #	STATION	N	E	EL.	DESCRIPTION
100	26.1' Rt. Sta. 28+80.72	1802406.32	2458063.86	654.16	I.P.
101	16.7' Lt. Sta. 18+66.09	1802442.44	2457048.97	663.42	I.P.
102	16.6' Rt. Sta. 21+20.50	1802410.82	2457303.60	663.18	I.P.

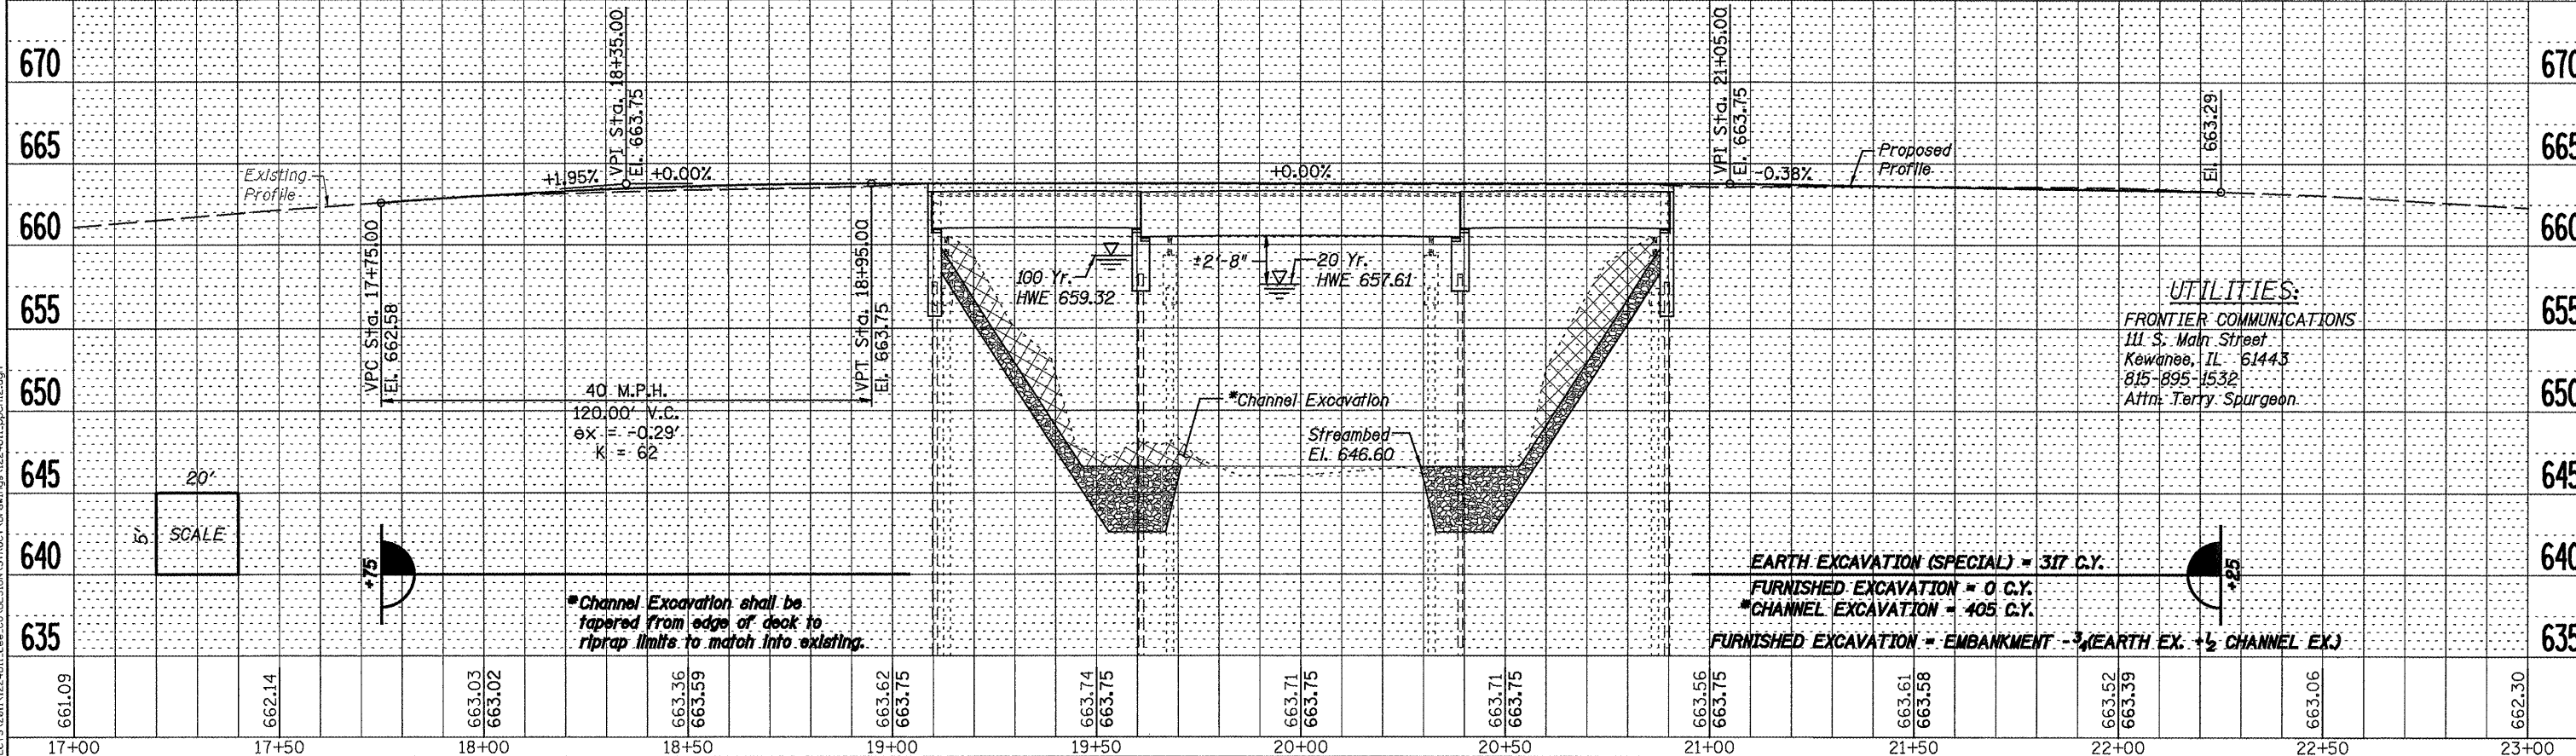

EARTH EXCAVATION (SPECIAL) = 317 C.Y.
FURNISHED EXCAVATION = 0 C.Y.
***CHANNEL EXCAVATION = 405 C.Y.**
FURNISHED EXCAVATION = EMBANKMENT - 1/2 (EARTH EX. + CHANNEL EX.)

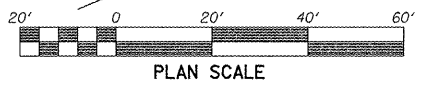

FILE = S:\PROJECTS\2811\224011.Lee.Co.DESIGN\STRUCT\Drawings\224011.dwg



DESIGNED - BRADLEY KLEINMAIER	REVISED -
CHECKED - MEGAN CACKLEY	REVISED -
DRAWN - RON ALLEN	REVISED -
CHECKED - MICHAEL WAGNER	REVISED -

**LEE COUNTY
 C.H. 12 (KEIGWIN ROAD) OVER GREEN RIVER
 STATION 20+00**

**PLAN & PROFILE
 STRUCTURE NO. 052-3416**
 SCALE: 1" = 20'-0" SHEET NO. 1 OF 1 SHEETS STA. 17+00.00 TO STA. 23+00.00

F.A.S. RTE. 1180	SECTION 11-00318-00-BR	COUNTY LEE	TOTAL SHEETS 29	SHEET NO. 85557
WHA# 1224011			CONTRACT NO. 85557	
ILLINOIS FED. AID PROJECT BR5-1180(003)				