


PLAN

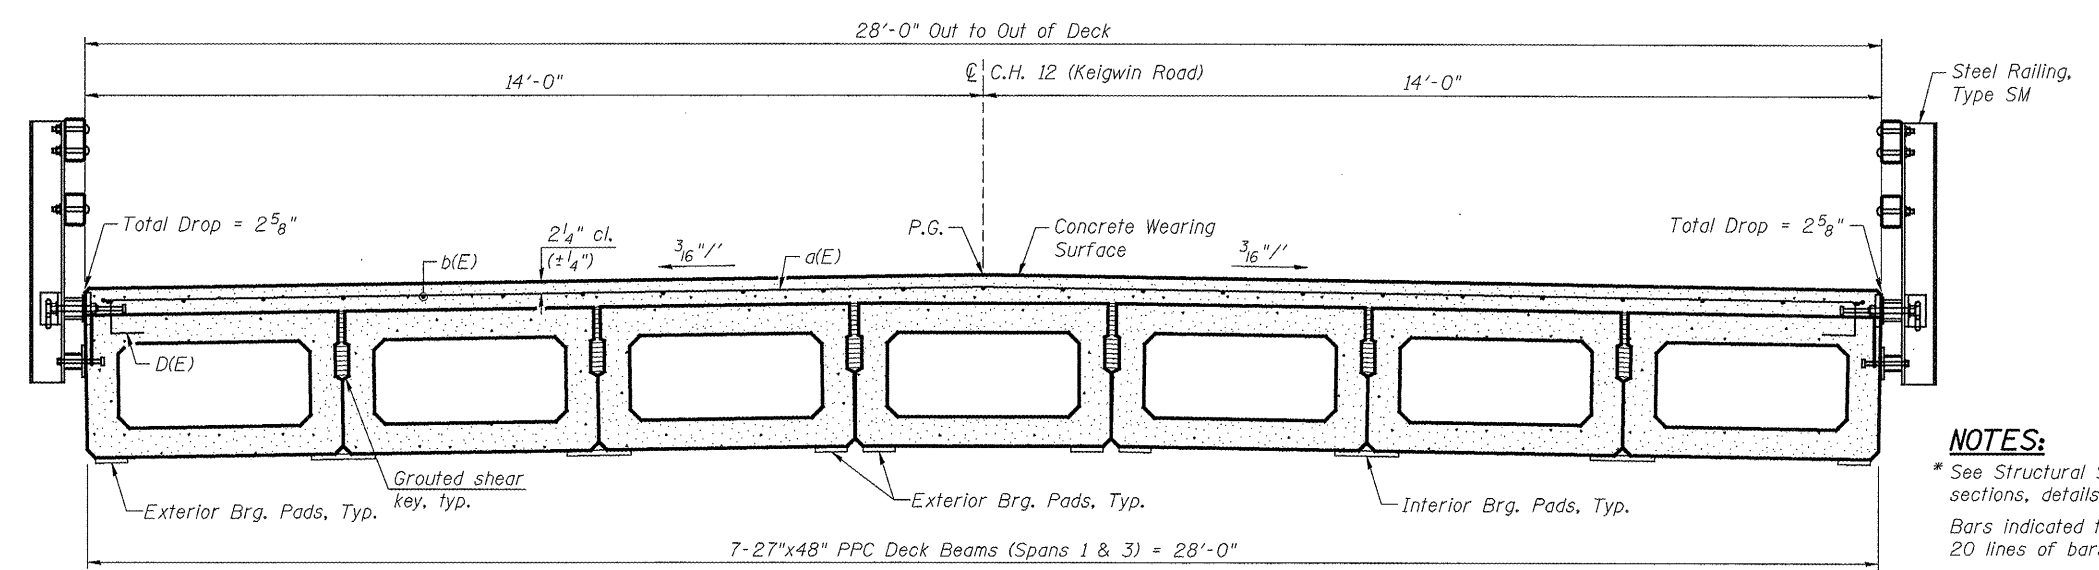

CROSS SECTION
(Looking East)

NOTES:

- * See Structural Sheet 5 of 18 for superstructure sections, details and Bill of Material.
- Bars indicated thus 20 x 2-#4 etc. indicates 20 lines of bars with 2 lengths per line.
- Spacing of a(E) bars shall be measured along the ϕ of structure.
- See Structural Sheet 10 of 18 for bearing pad details.

FILE: S:\PROJECTS\2011\224011.Lee.Co.DESIGN\STRUCTURE\224011_Superstructure_Spans_1&3.dgn



DESIGNED - BRADLEY KLEINMAIER	REVISED -
CHECKED - BRIAN CONVERSE	REVISED -
DRAWN - RON ALLEN	REVISED -
CHECKED - MEGAN CACKLEY	REVISED -

**LEE COUNTY
C.H. 12 (KEIGWIN ROAD) OVER GREEN RIVER
STATION 20+00**

**SUPERSTRUCTURE SPANS 1 & 3
STRUCTURE NO. 052-3416**

F.A.S. RTE.	SECTION	COUNTY	TOTAL SHEETS	SHEET NO.
1180	11-00318-00-BR	LEE	29	10
WHA# 1224D11		CONTRACT NO. 85557		
ILLINOIS FED. AID PROJECT BRS-1180(003)				

STRUCTURAL SHEET NO. 3 OF 18 SHEETS