


PLAN

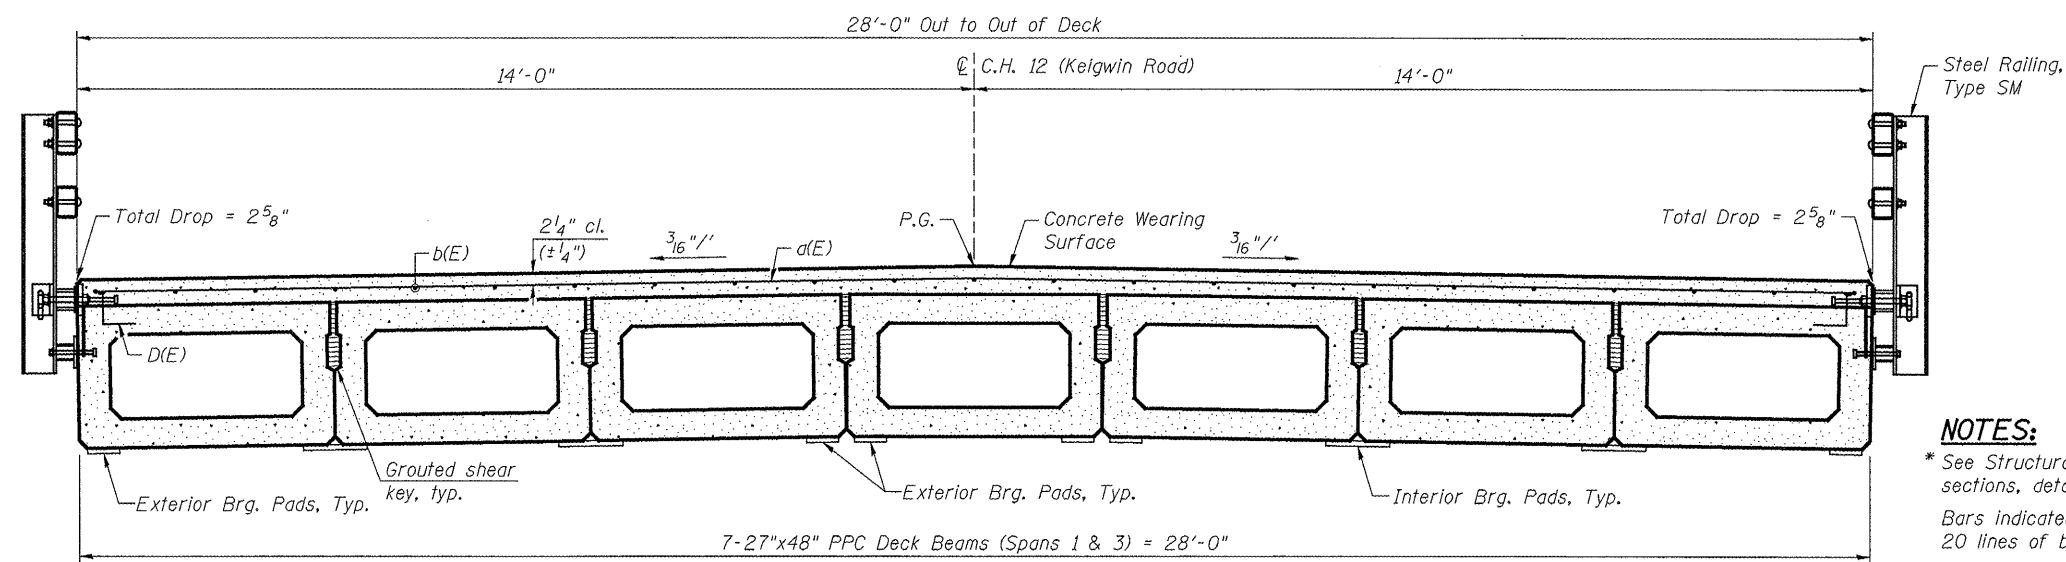

CROSS SECTION
(Looking East)

NOTES:

* See Structural Sheet 5 of 18 for superstructure sections, details and Bill of Material.

Bars indicated thus 20 x 2-#4 etc. indicates 20 lines of bars with 2 lengths per line.

Spacing of a(E) bars shall be measured along the C of structure.

See Structural Sheet 10 of 18 for bearing pad details.