




CONTRACT NO. 87388				
F.A.U. RTE.	SECTION	COUNTY	TOTAL SHEETS	SHEET NO.
6160	10-00090-00-WR	LASALLE	61	5
STA. 0+11.71		TO STA. 52+77.14		
FED. ROAD DIST. NO. 3		ILLINOIS FED. AID PROJECT		

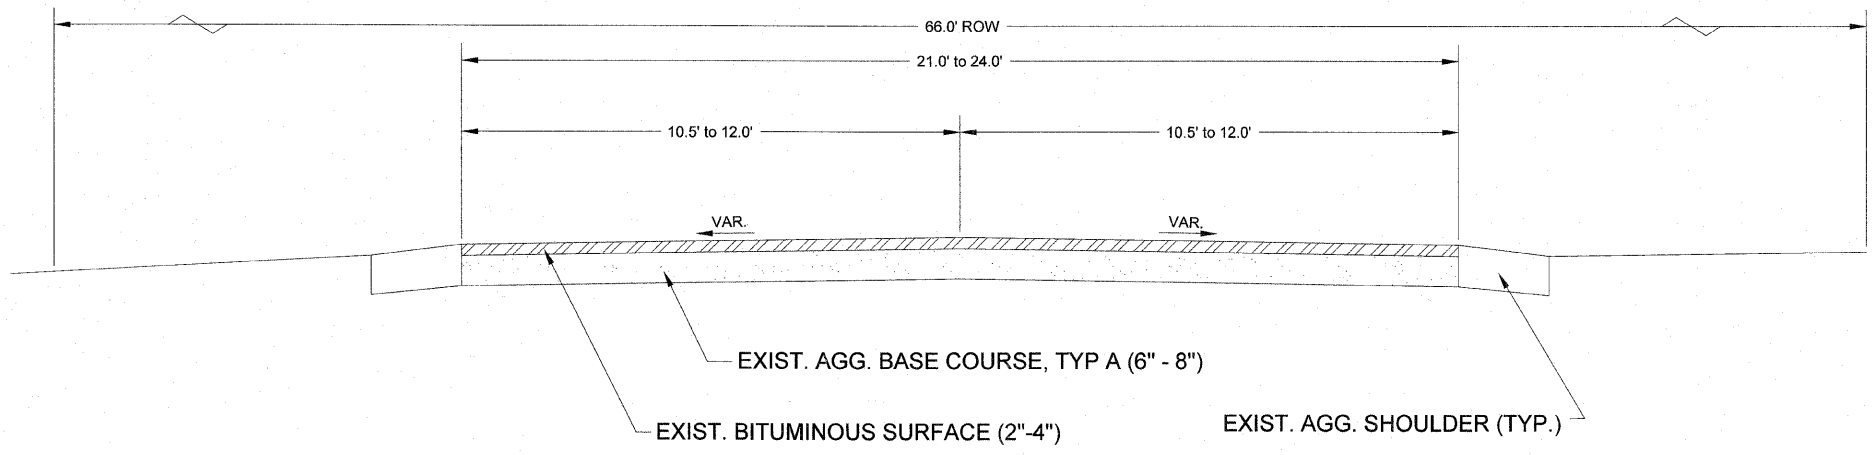

EXISTING
STA 0+11.17 TO 52+76.07

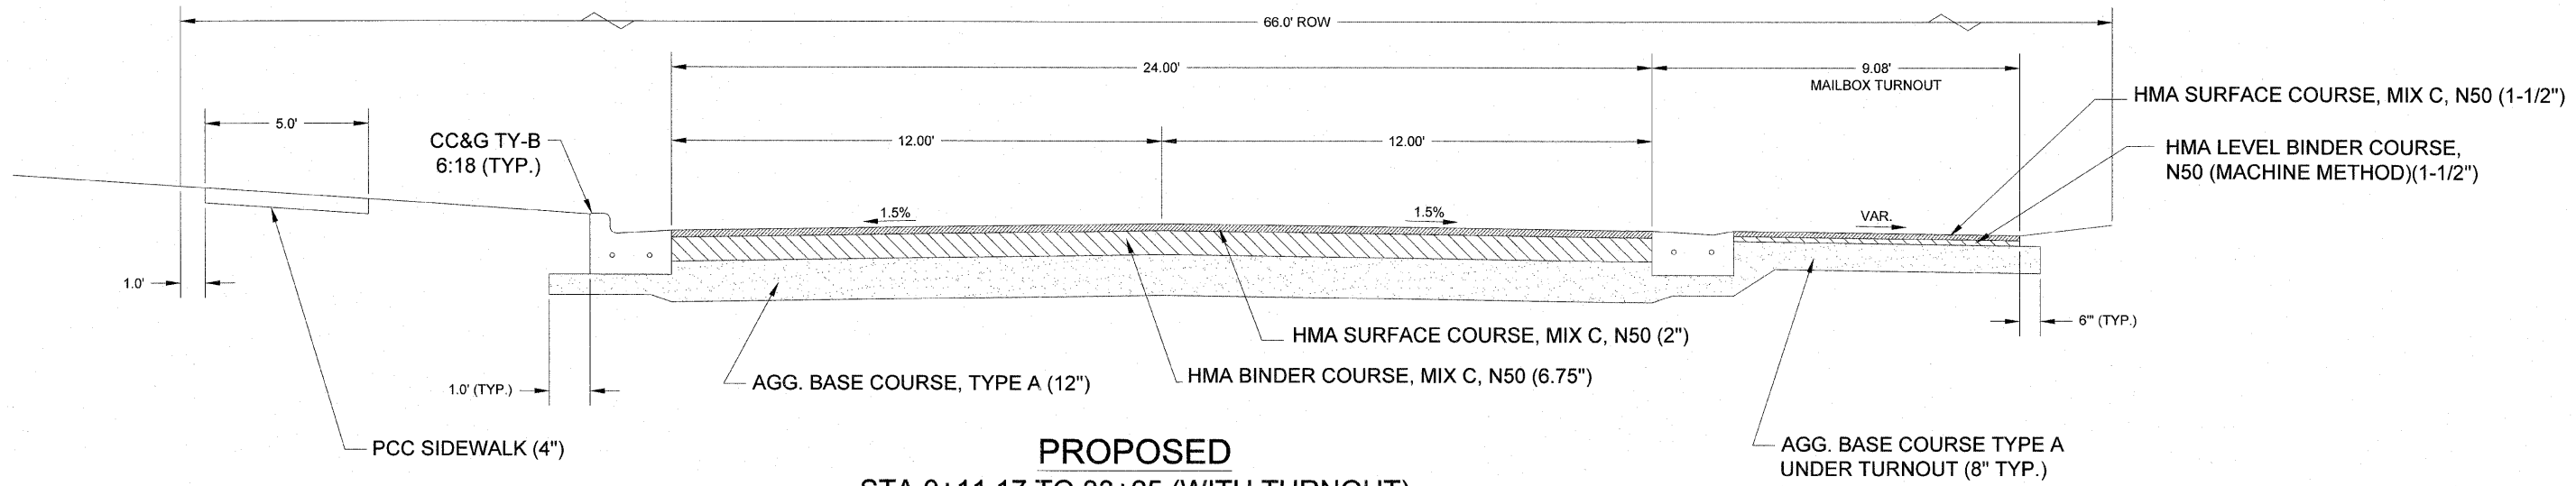

PROPOSED
STA 0+11.17 TO 33+25 (WITH TURNOUT)

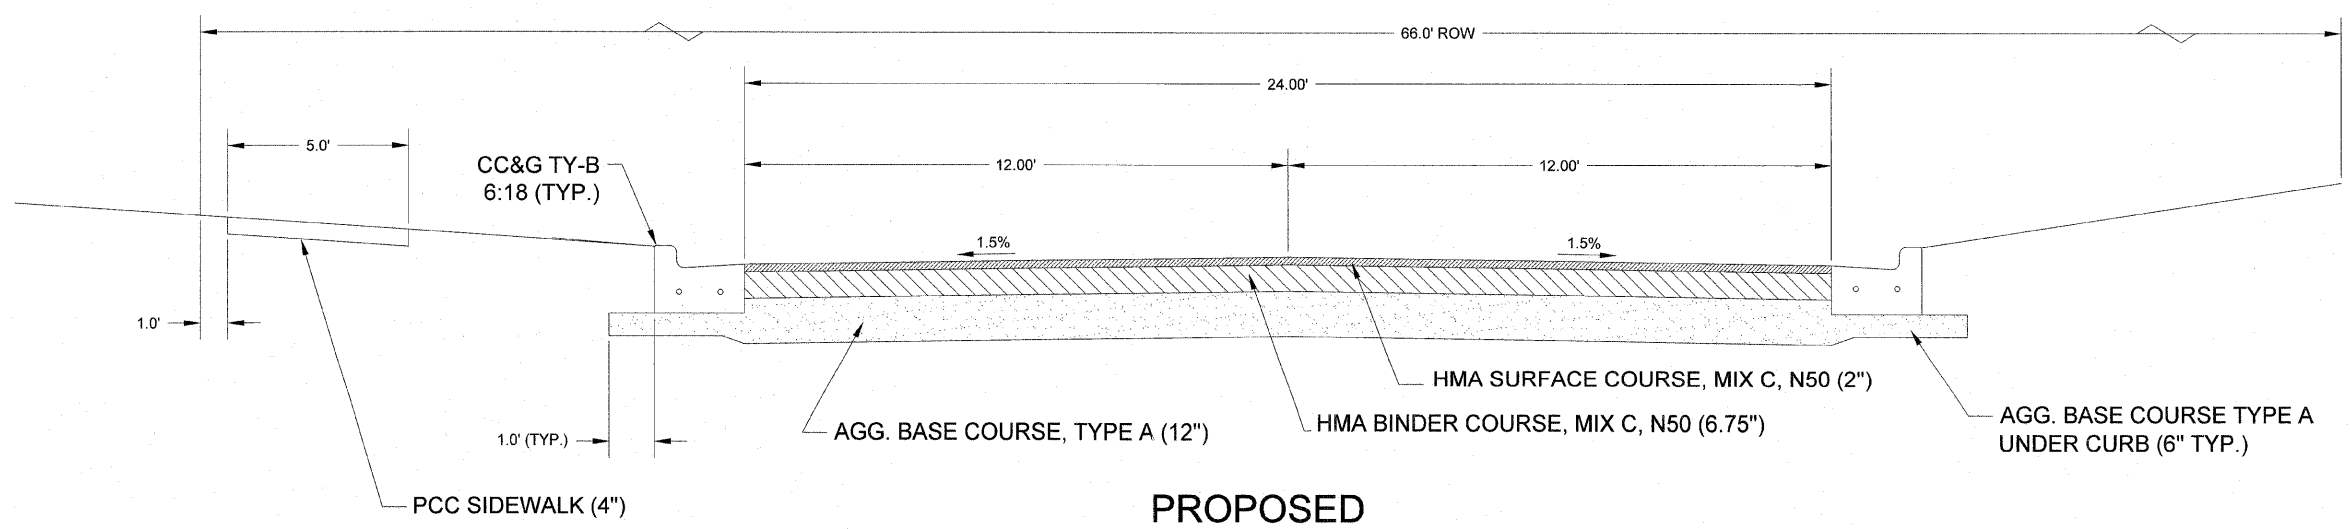

PROPOSED
STA 0+11.17 TO 33+25

FINAL

SCALE 1" = 2'

DESIGNED - JEP	REVISED - 11/29/2011
DRAWN - JCL	REVISED -
CHECKED - JEP	REVISED -
DATE - 12/01/2008	REVISED -

STATE OF ILLINOIS
DEPARTMENT OF TRANSPORTATION

Typical Sections