


F.A.U. RITE	SECTION	COUNTY	TOTAL SHEETS	SHEET NO.
6160	10-00090-00-WR	LASALLE	61	61
STA. 0+11.71		TO STA. 52+77.14		
FED. ROAD DIST. NO. 3		ILLINOIS		FED. AID PROJECT

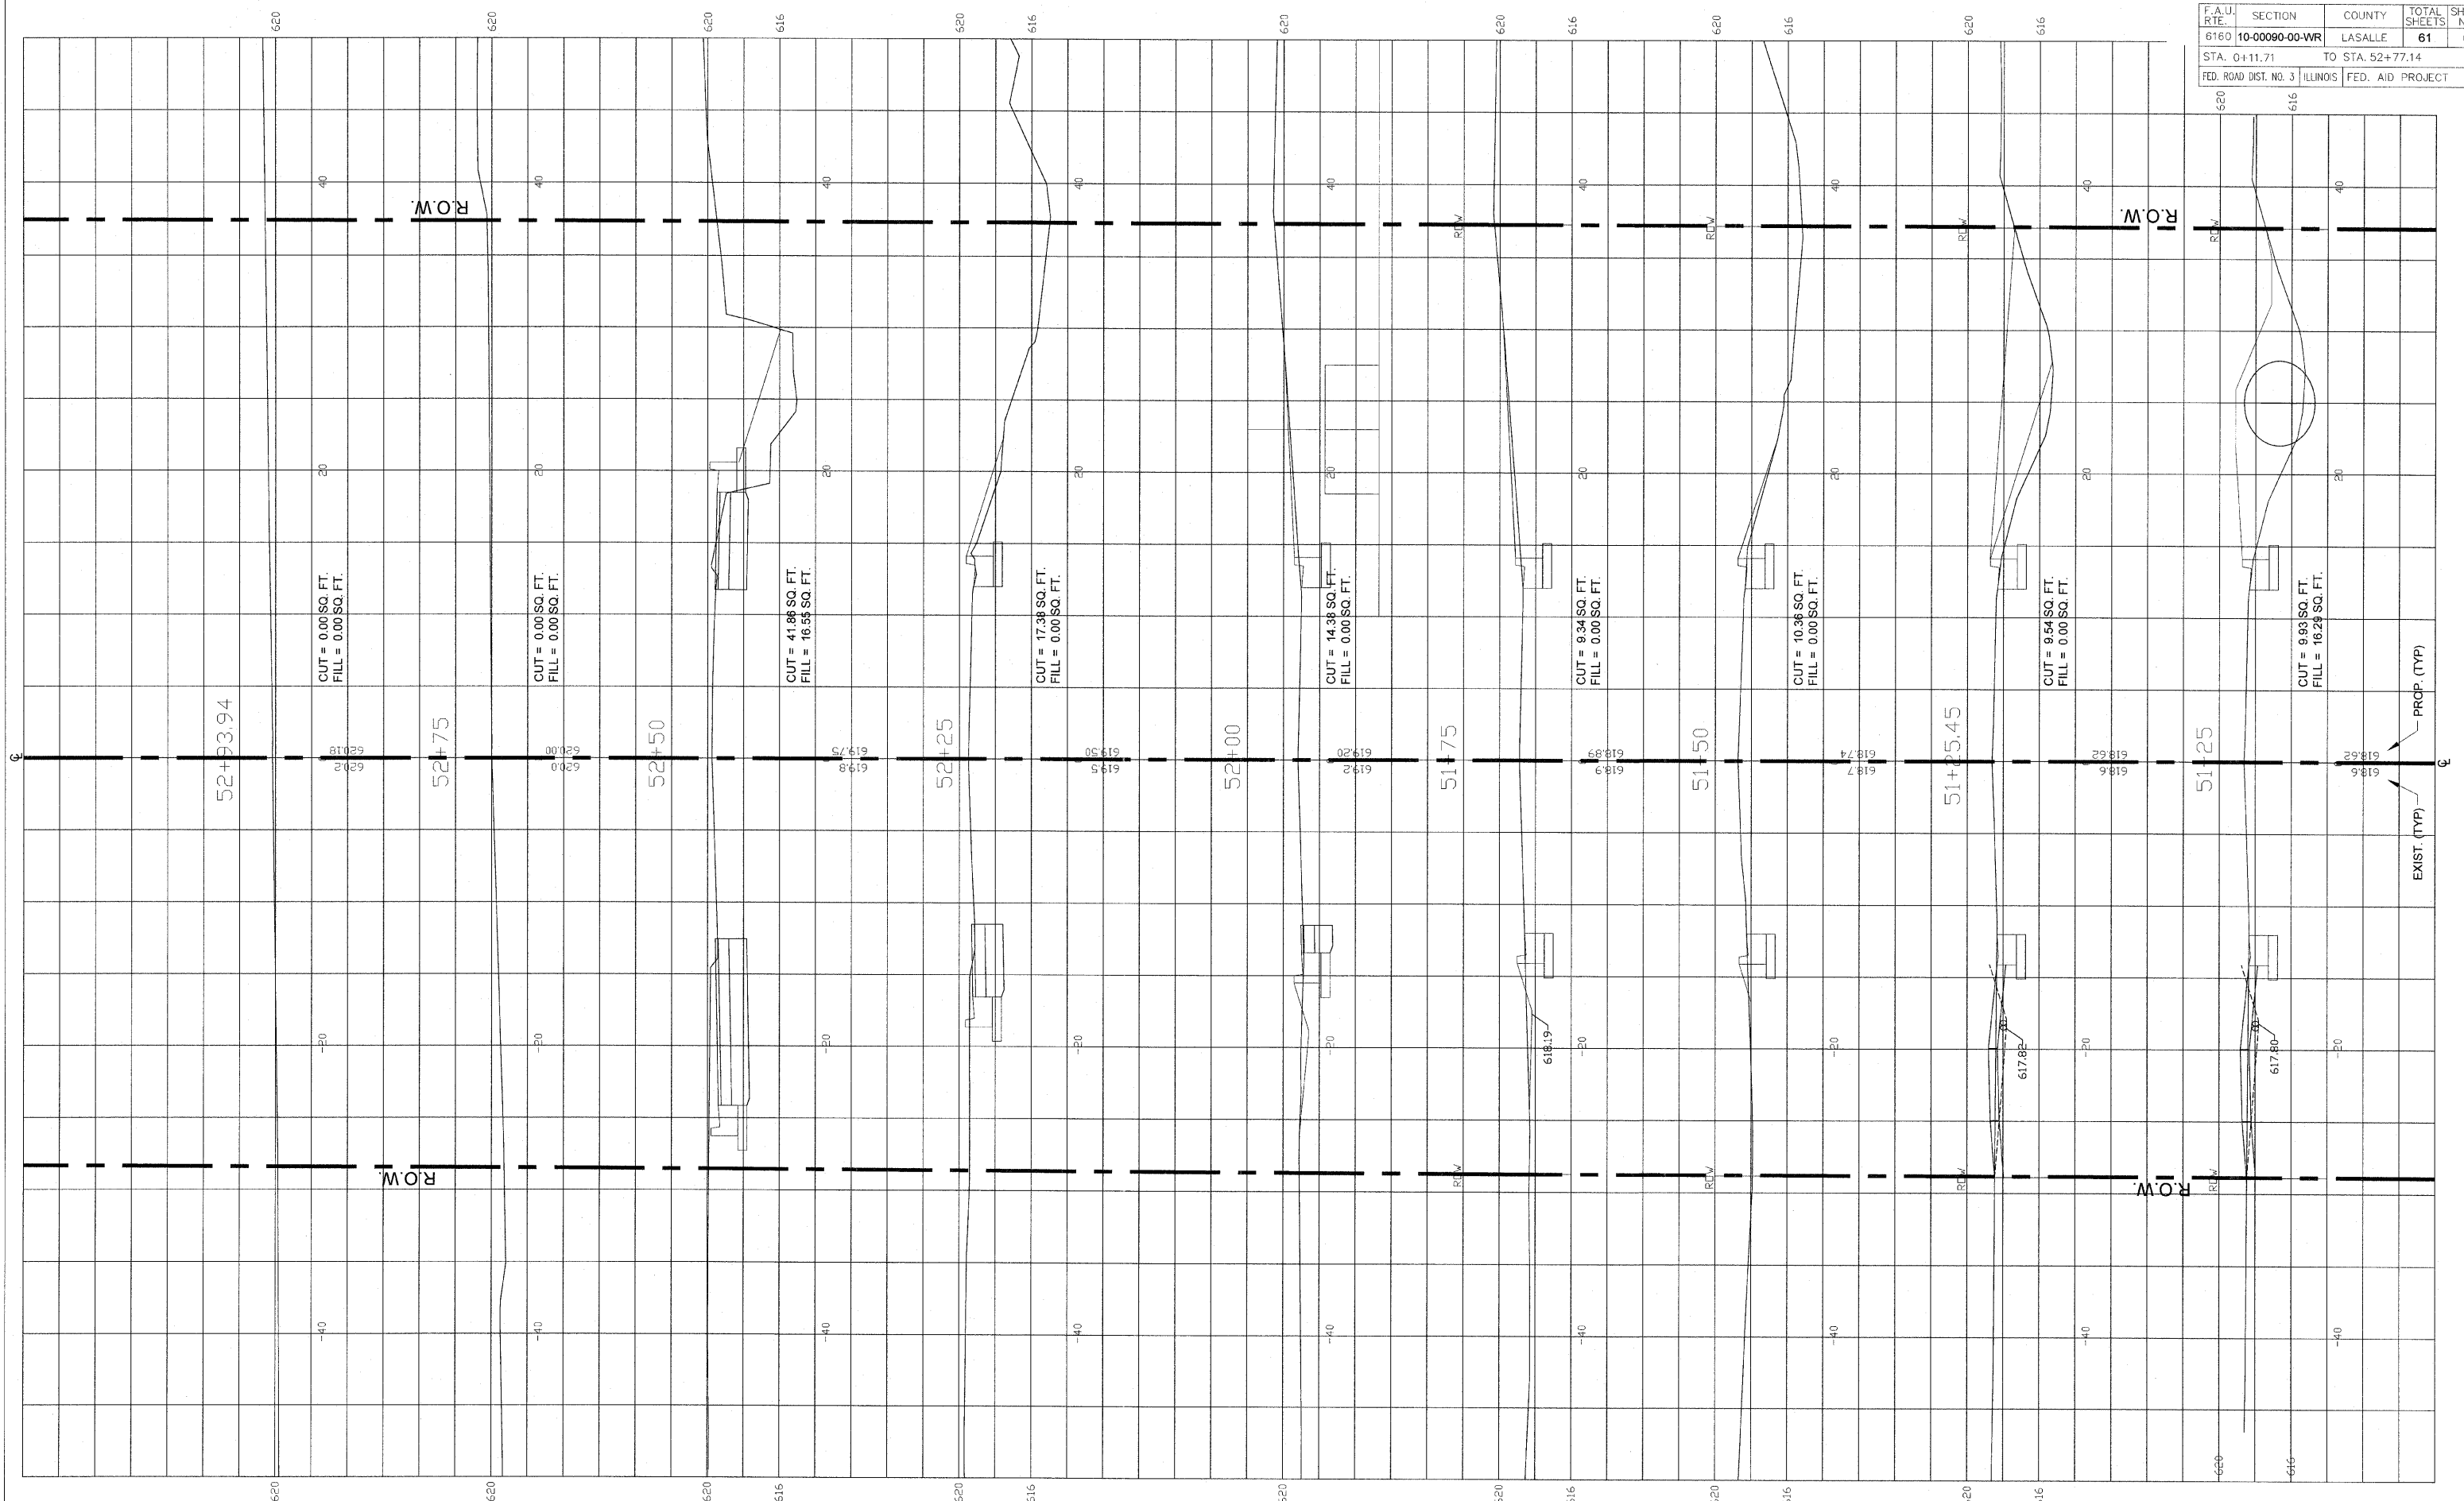

52+93.94

52+75

52+50

52+25

52+00

51+75

51+50

51+25.45

51+25

CUT = 0.00 SQ. FT.  
FILL = 0.00 SQ. FT.

CUT = 0.00 SQ. FT.  
FILL = 0.00 SQ. FT.

CUT = 41.86 SQ. FT.  
FILL = 16.55 SQ. FT.

CUT = 17.38 SQ. FT.  
FILL = 0.00 SQ. FT.

CUT = 14.38 SQ. FT.  
FILL = 0.00 SQ. FT.

CUT = 9.34 SQ. FT.  
FILL = 0.00 SQ. FT.

CUT = 10.36 SQ. FT.  
FILL = 0.00 SQ. FT.

CUT = 9.54 SQ. FT.  
FILL = 0.00 SQ. FT.

CUT = 9.93 SQ. FT.  
FILL = 16.29 SQ. FT.

-20

-20

-20

-20

-20

-20

-20

-20

-20

-40

-40

-40

-40

-40

-40

-40

-40

-40

R.O.W.

R.O.W.

EXIST. (TYP)  
PROP. (TYP)

**FINAL**

SCALE: 1" = 20'

DESIGNED - JEP	REVISED -
DRAWN - JCL	REVISED -
CHECKED - JEP	REVISED -
DATE - 12/01/2008	REVISED -

STATE OF ILLINOIS  
DEPARTMENT OF TRANSPORTATION

Cross Sections (Ottercreek Rd.) Sta. 51+25 to Sta. 52+93.94