



SECTION 28, TOWNSHIP 37, RANGE 6E

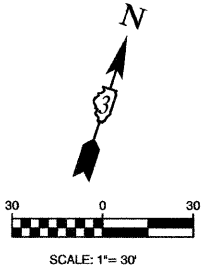

- LEGEND -**
- TREE TO BE REMOVED
 - CONCRETE DRIVEWAY REMOVAL
 - BITUMINOUS DRIVEWAY REMOVAL
 - SIDEWALK REMOVAL
 - PROPOSED CURB AT SIDEWALK
 - PROPOSED PC CONC SIDEWALK
 - PROPOSED DETECTABLE WARNING

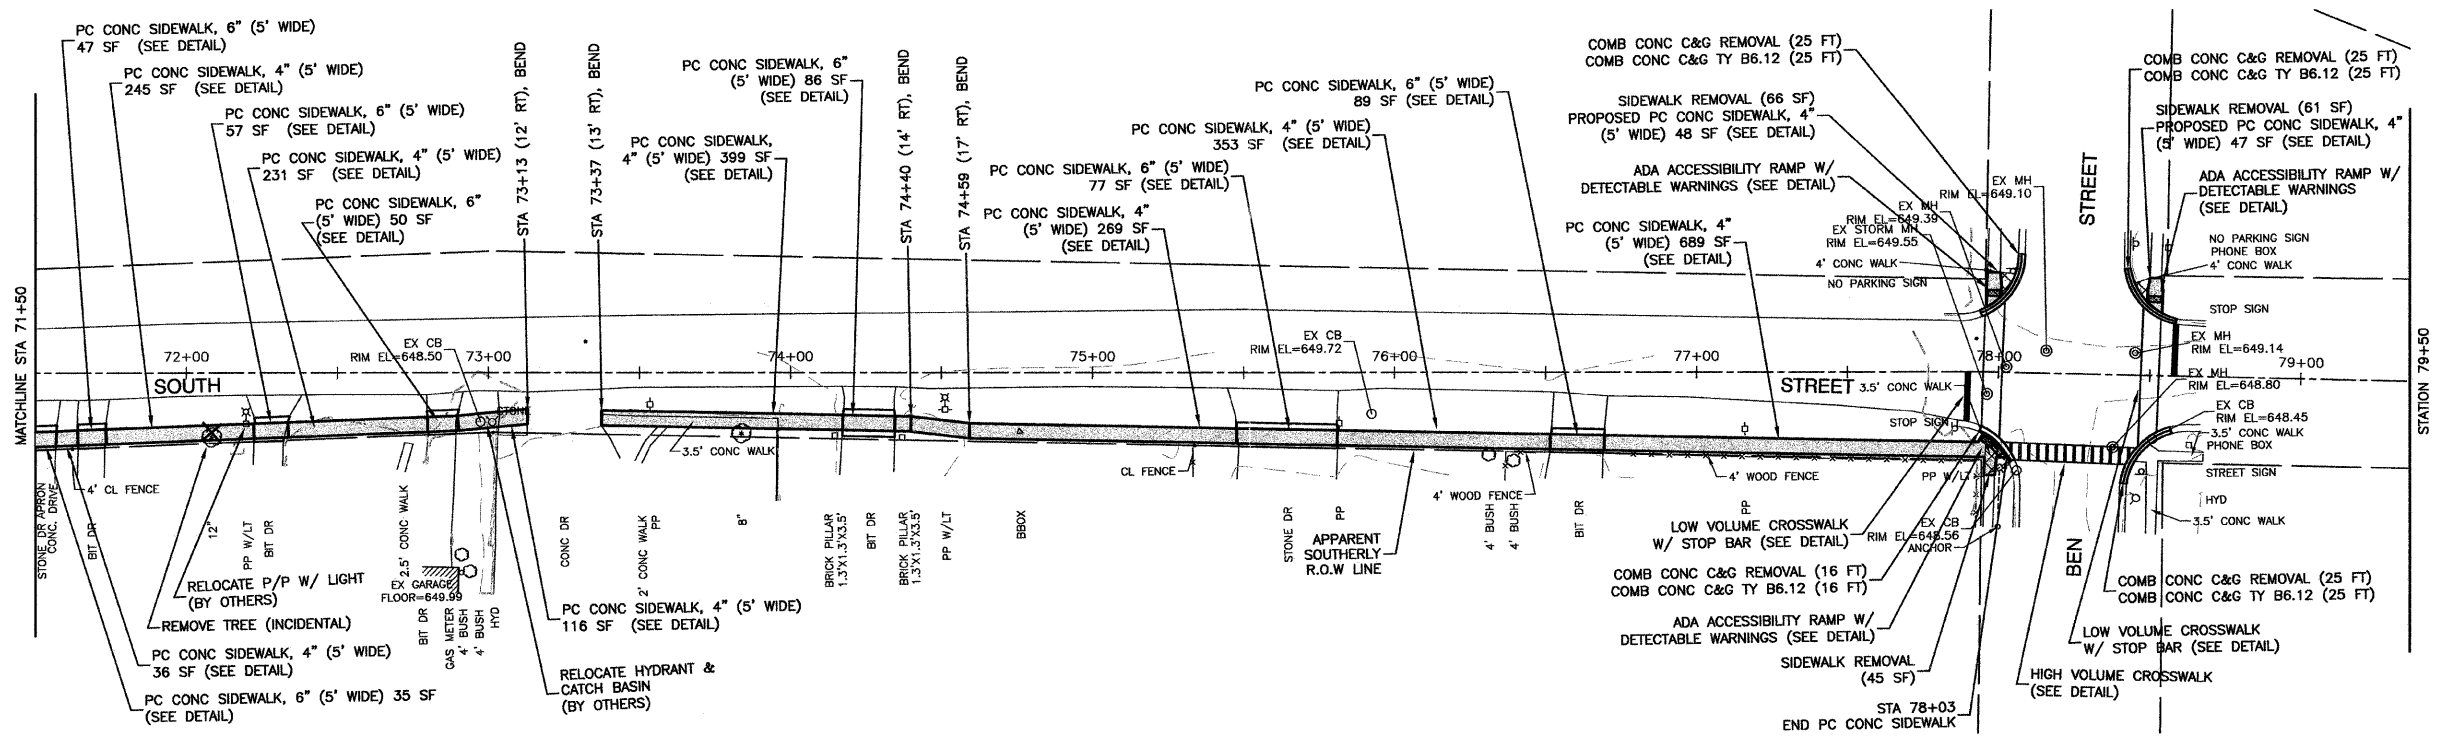

PLAN	SURVEYED	DATE
NOTE BOOK	PLOTTED	BY
	CHECKED	
	RT. OF WAY CHECKED	
	NO. _____	DATE FILE NAME

PROFILE	SURVEYED	DATE
NOTE BOOK	PLOTTED	BY
	CHECKED	
	S.M. NOTED	

FILE NAME = 10228-PLAN-01 - SOUTH-2	USER NAME =	DESIGNED — BDB	REVISED —	STATE OF ILLINOIS DEPARTMENT OF TRANSPORTATION	SAFE ROUTES TO SCHOOLS CITY OF PLANO SOUTH STREET PLANS	F.A.U. RTE.	SECTION	COUNTY	TOTAL SHEETS	SHEET NO.	
		CHECKED — JRA	REVISED —			VAR	10-00038-00-SW	KENDALL	12	10	
	PLOT SCALE =	DRAWN — JJB	REVISED —			CONTRACT NO. 87456					
	PLOT DATE = 8/17/2011	CHECKED — BDB	REVISED —			SCALE:	SHEET NO. 10 OF 12 SHEETS	STA.	TO STA.	FED. ROAD DIST. NO. 3	ILLINOIS

LAST DRAWN BY: JLV/WRZ/08/08/11
PLOT FOR BY: SCHE AL/WRZ/08/08/11