
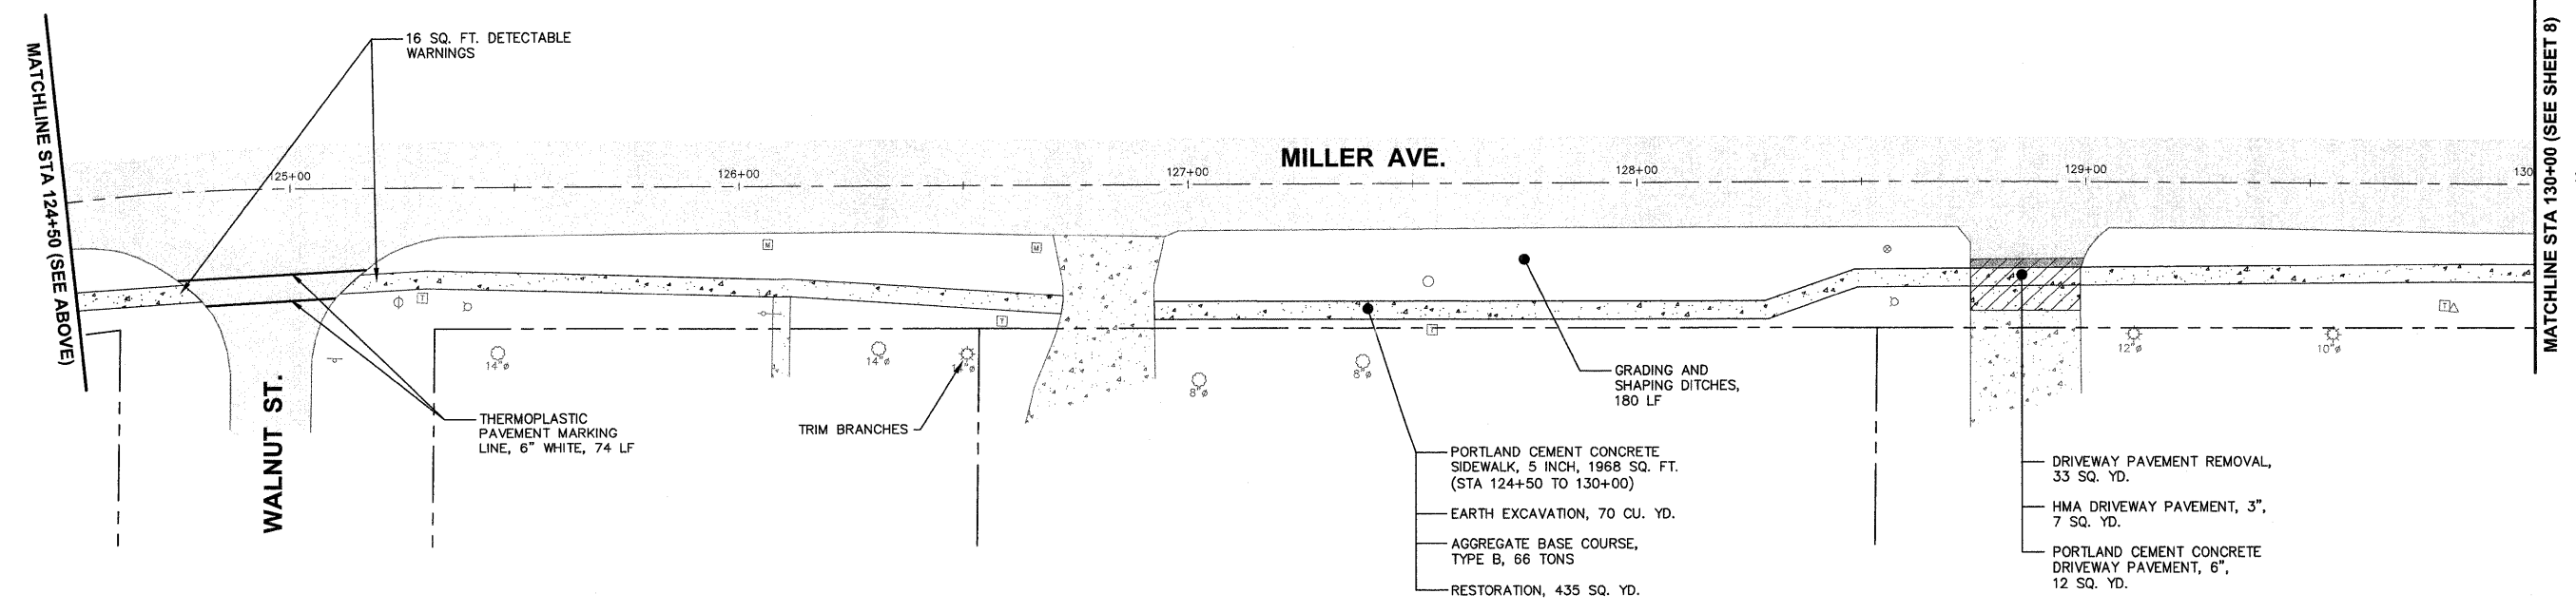
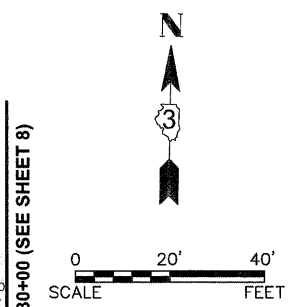
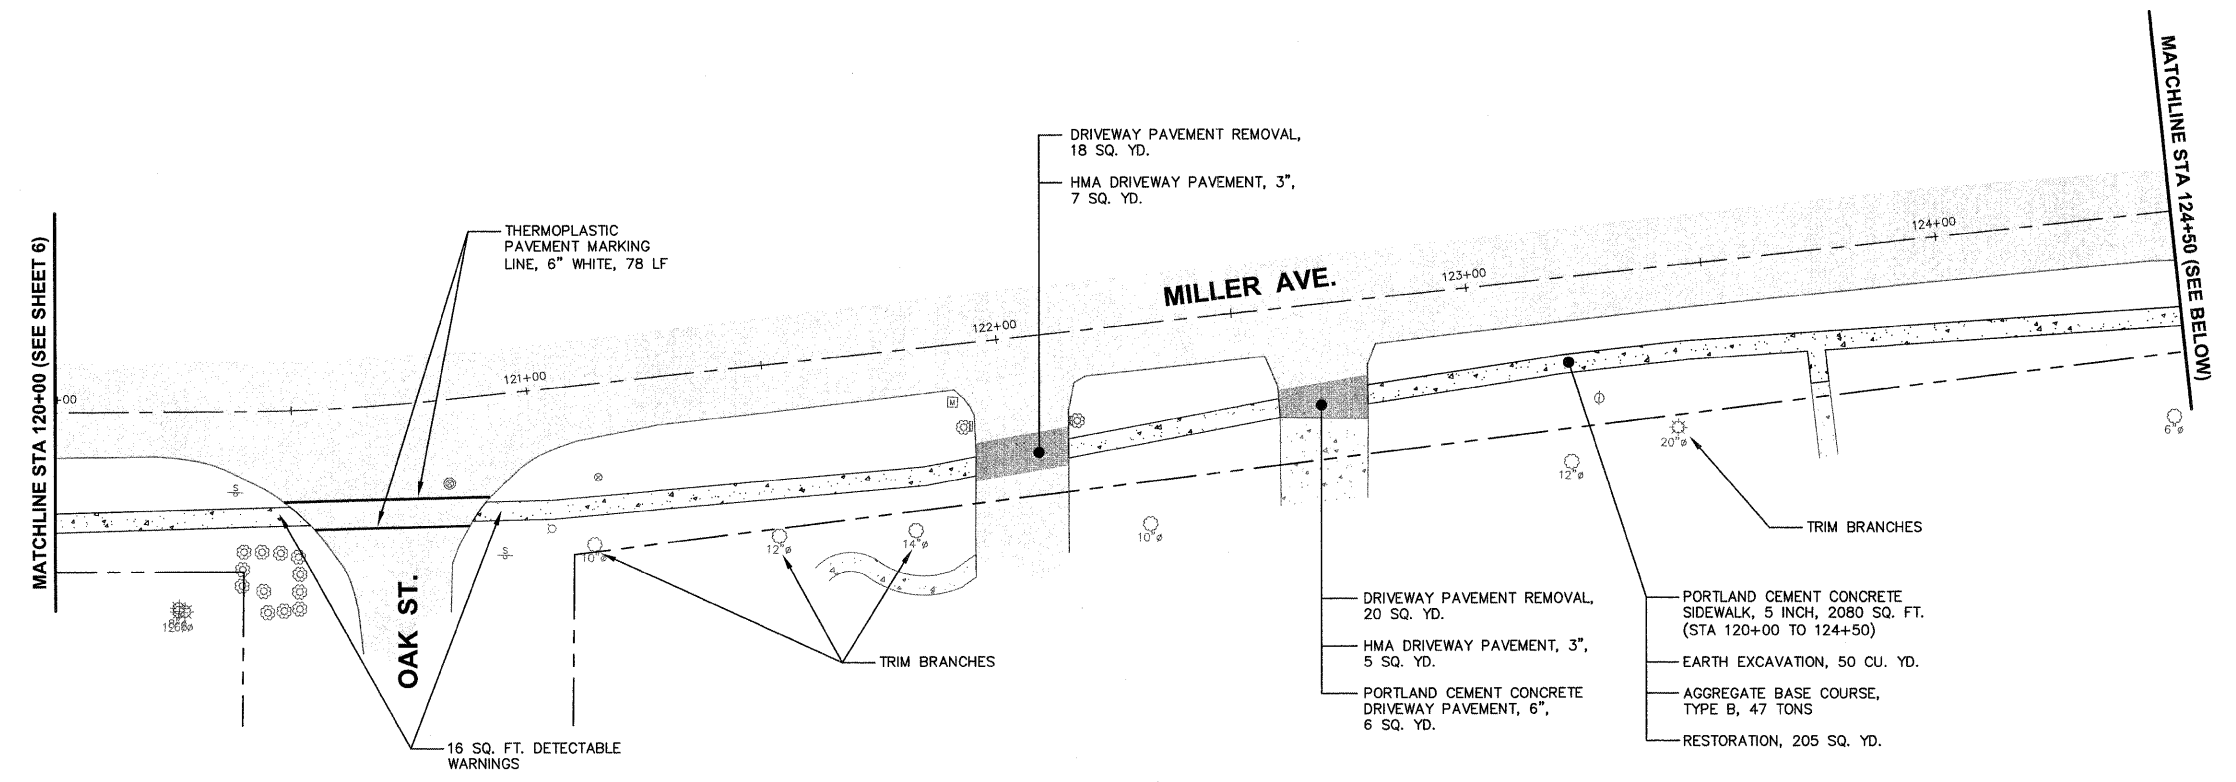


F.A.U. RTE.	SECTION	COUNTY	TOTAL SHEETS	SHEET NO.
N/A	10-00010-00-SW	DEKALB	11	7
CONTRACT NO. 87457				

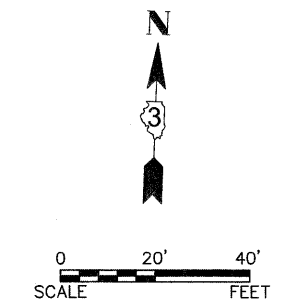

Plotted: February 9, 2012 @ 3:29 PM By: Kris Pung - Tab: 07 Miller 22x34

COPYRIGHT © 2012 ENGINEERING ENTERPRISES, INC.

Engineering Enterprises, Inc.
 CONSULTING ENGINEERS
 52 Wheeler Road
 Sugar Grove, Illinois 60554
 630.466.6700 / www.eeiweb.com

VILLAGE OF HINCKLEY
 DEKALB COUNTY, ILLINOIS

NO.	DATE	REVISIONS
1	2/1/12	REVISED PER IDOT COMMENTS FROM 12/14/11

SAFE ROUTES TO SCHOOL
 VILLAGE OF HINCKLEY

MILLER AVENUE
 STA 120+00 TO STA 130+00

DATE:	NOVEMBER 2011
PROJECT NO:	H10804
FILE:	H10804-PLAN
SHEET	7 OF 11

Path: H:\2011\PROJ\10804\DWG\FINAL ENCL\H10804-PLAN