
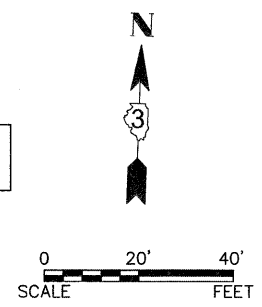
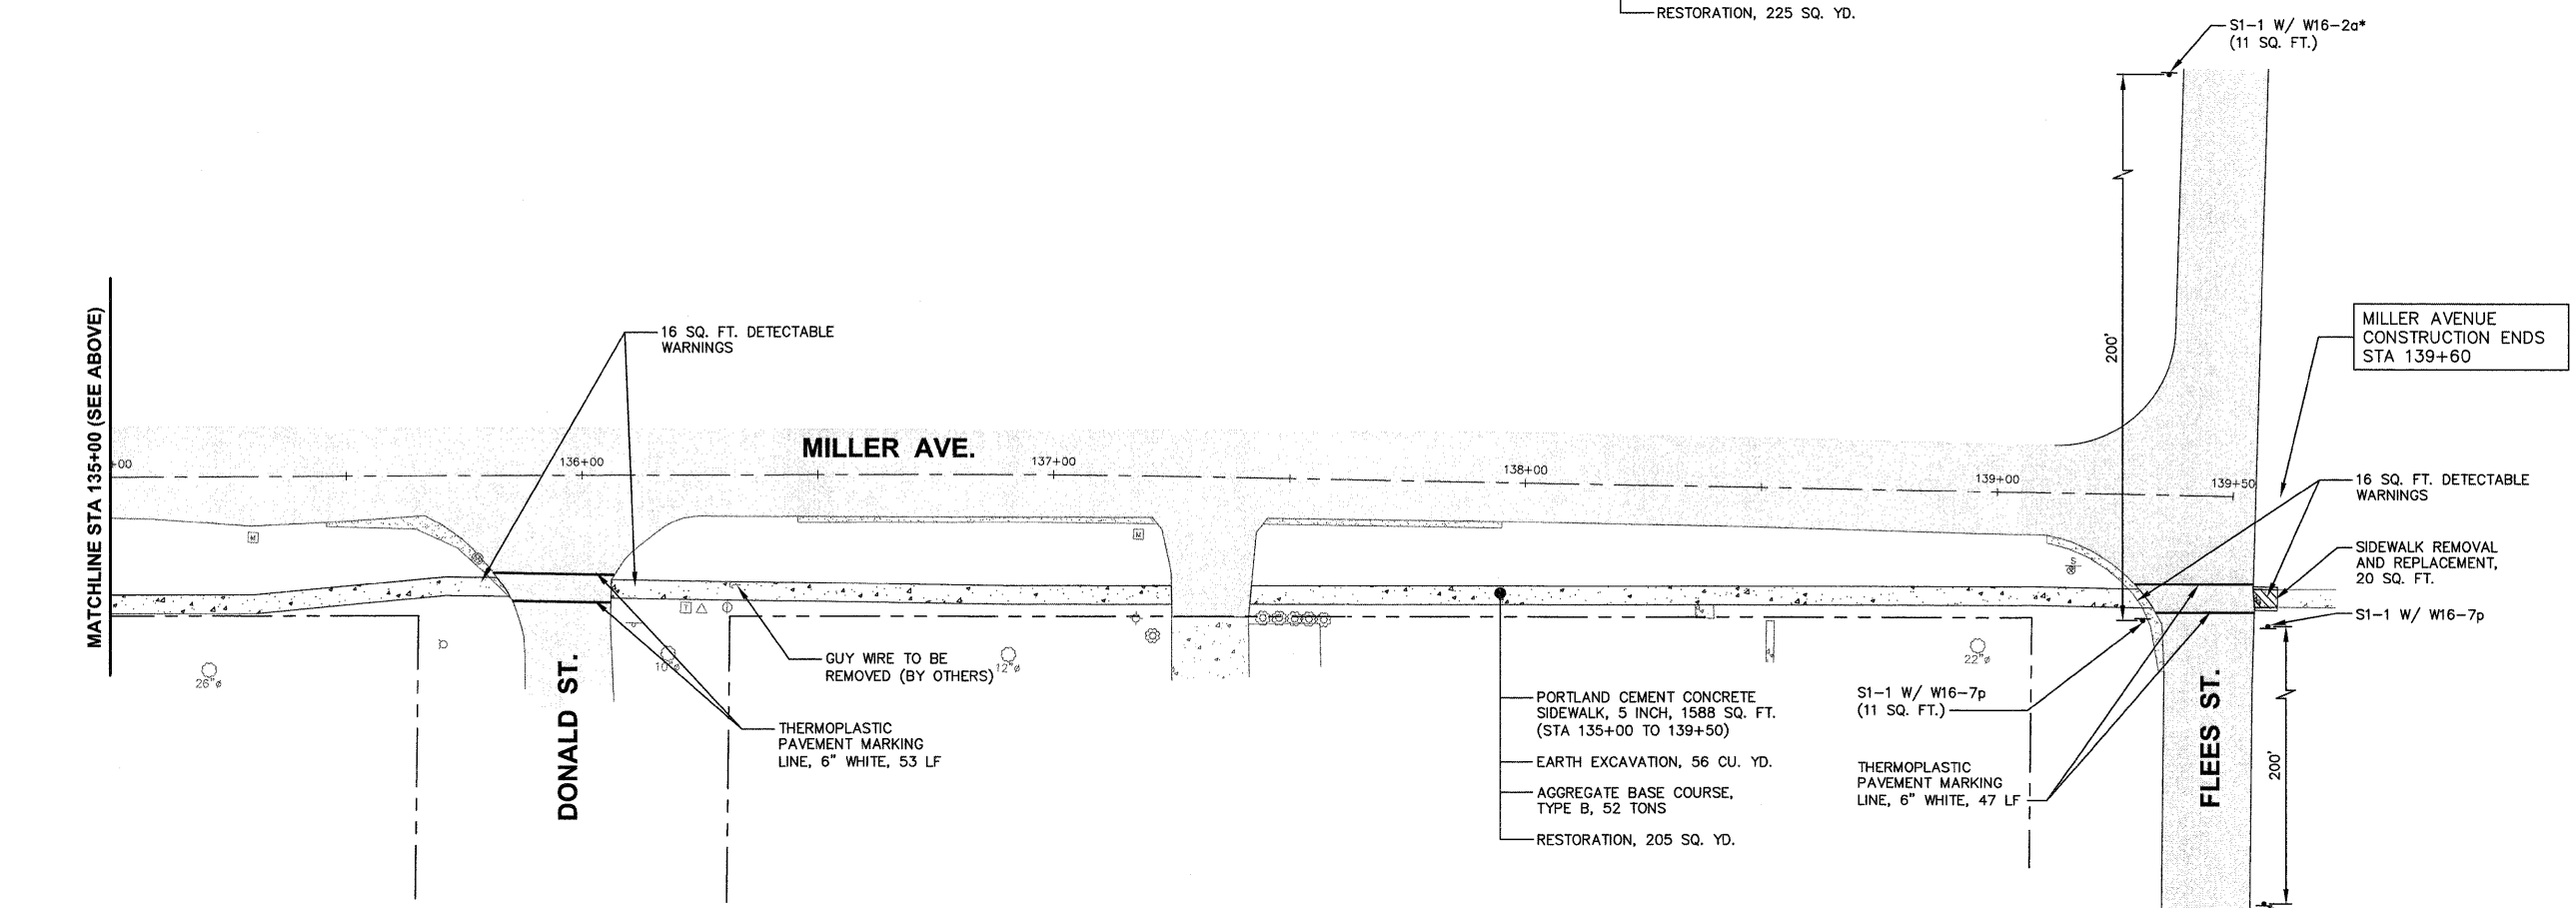
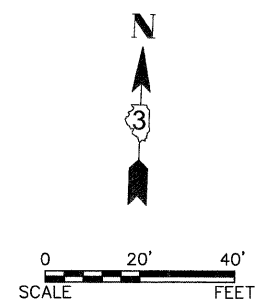


F.A.U. RTE.	SECTION	COUNTY	TOTAL SHEETS	SHEET NO.
N/A	10-00010-00-SW	DEKALB	11	8
CONTRACT NO. 87457				

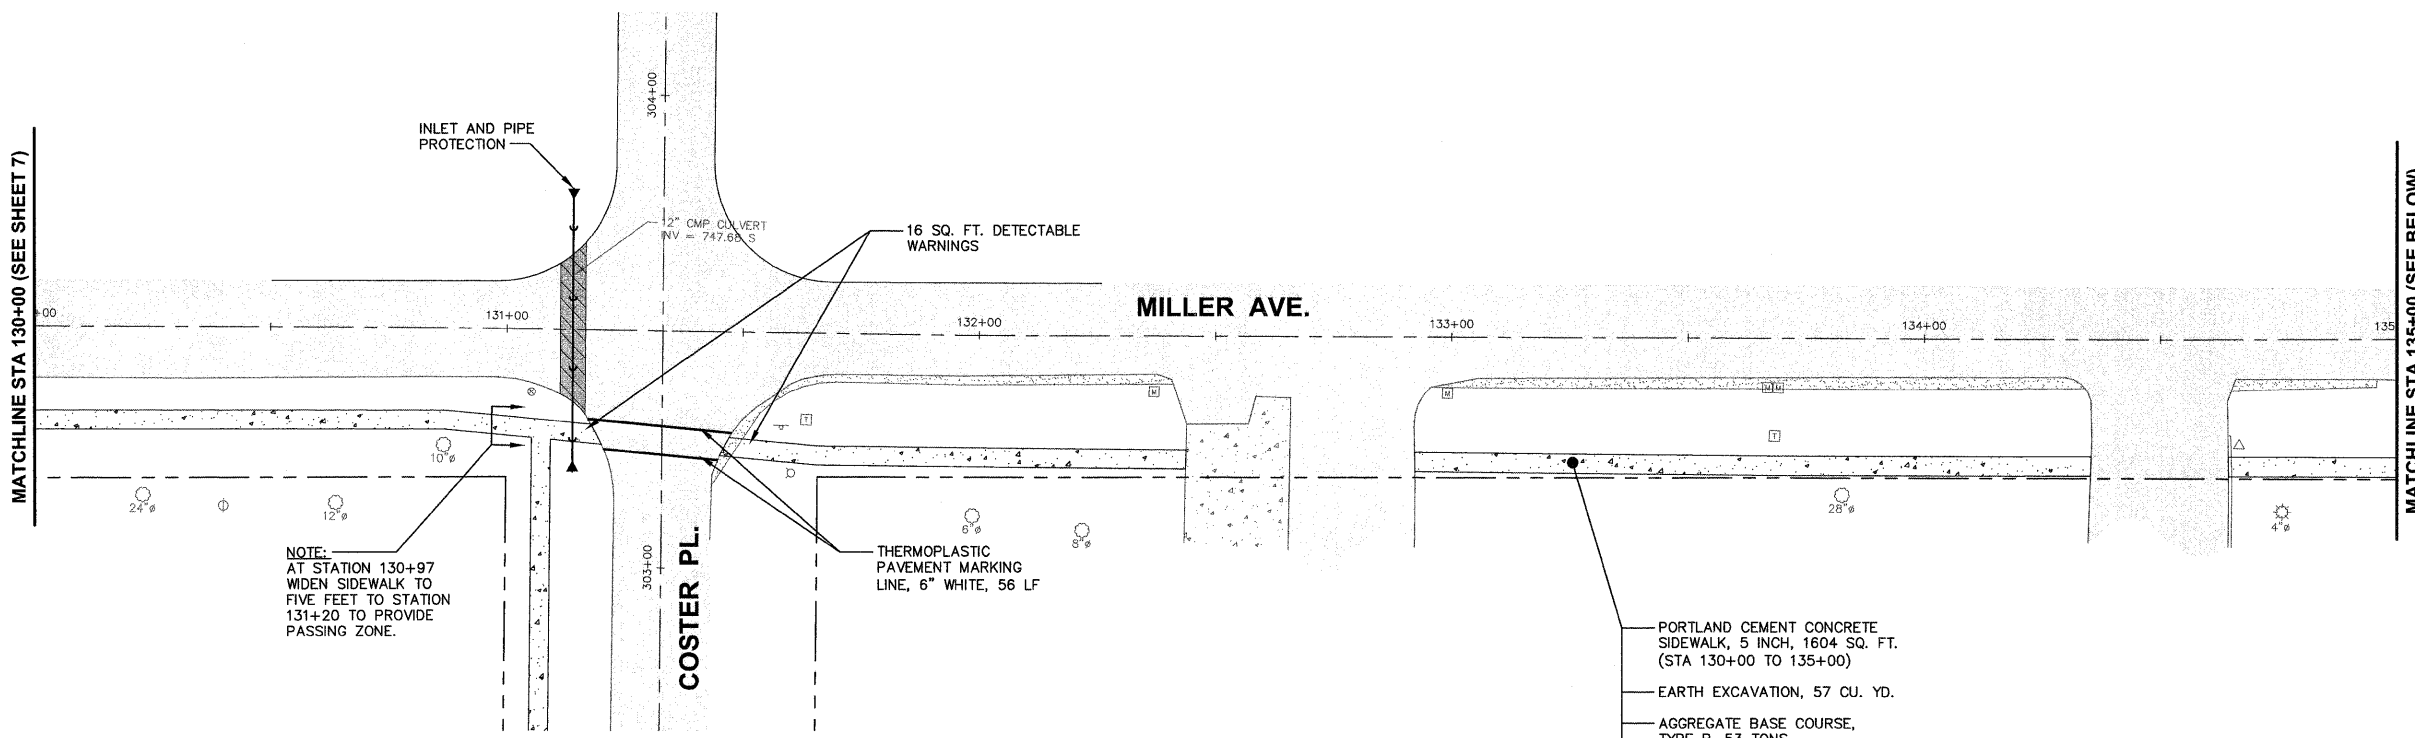

* W16-2a SHALL BE MARKED WITH 200 FT. THE LOCATION SHALL BE FIELD VERIFIED PRIOR TO INSTALLATION.

Plot: February 3, 2012 @ 8:26 AM By: Kris Pung - Tab: 08 Miller 22x34

Engineering Enterprises, Inc.
CONSULTING ENGINEERS
52 Wheeler Road
Sugar Grove, Illinois 60554
630.466.6700 / www.eeiweb.com

VILLAGE OF HINCKLEY
DEKALB COUNTY, ILLINOIS

NO.	DATE	REVISIONS
1	2/1/12	REVISED PER IDOT COMMENTS FROM 12/14/11

SAFE ROUTES TO SCHOOL
VILLAGE OF HINCKLEY

MILLER AVENUE
STA 130+00 TO STA 139+50

DATE:	NOVEMBER 2011
PROJECT NO:	HI0804
FILE:	HI0804-PLAN
SHEET	8 OF 11

Path: H:\3526\GROU\HI0804\DWG\DWG_FINAL_ENG\HI0804-PLAN