

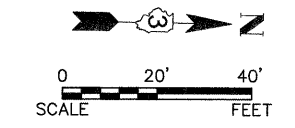


F.A.U. RTE.	SECTION	COUNTY	TOTAL SHEETS	SHEET NO.
N/A	10-00010-00-SW	DEKALB	11	9
CONTRACT NO. 87457				

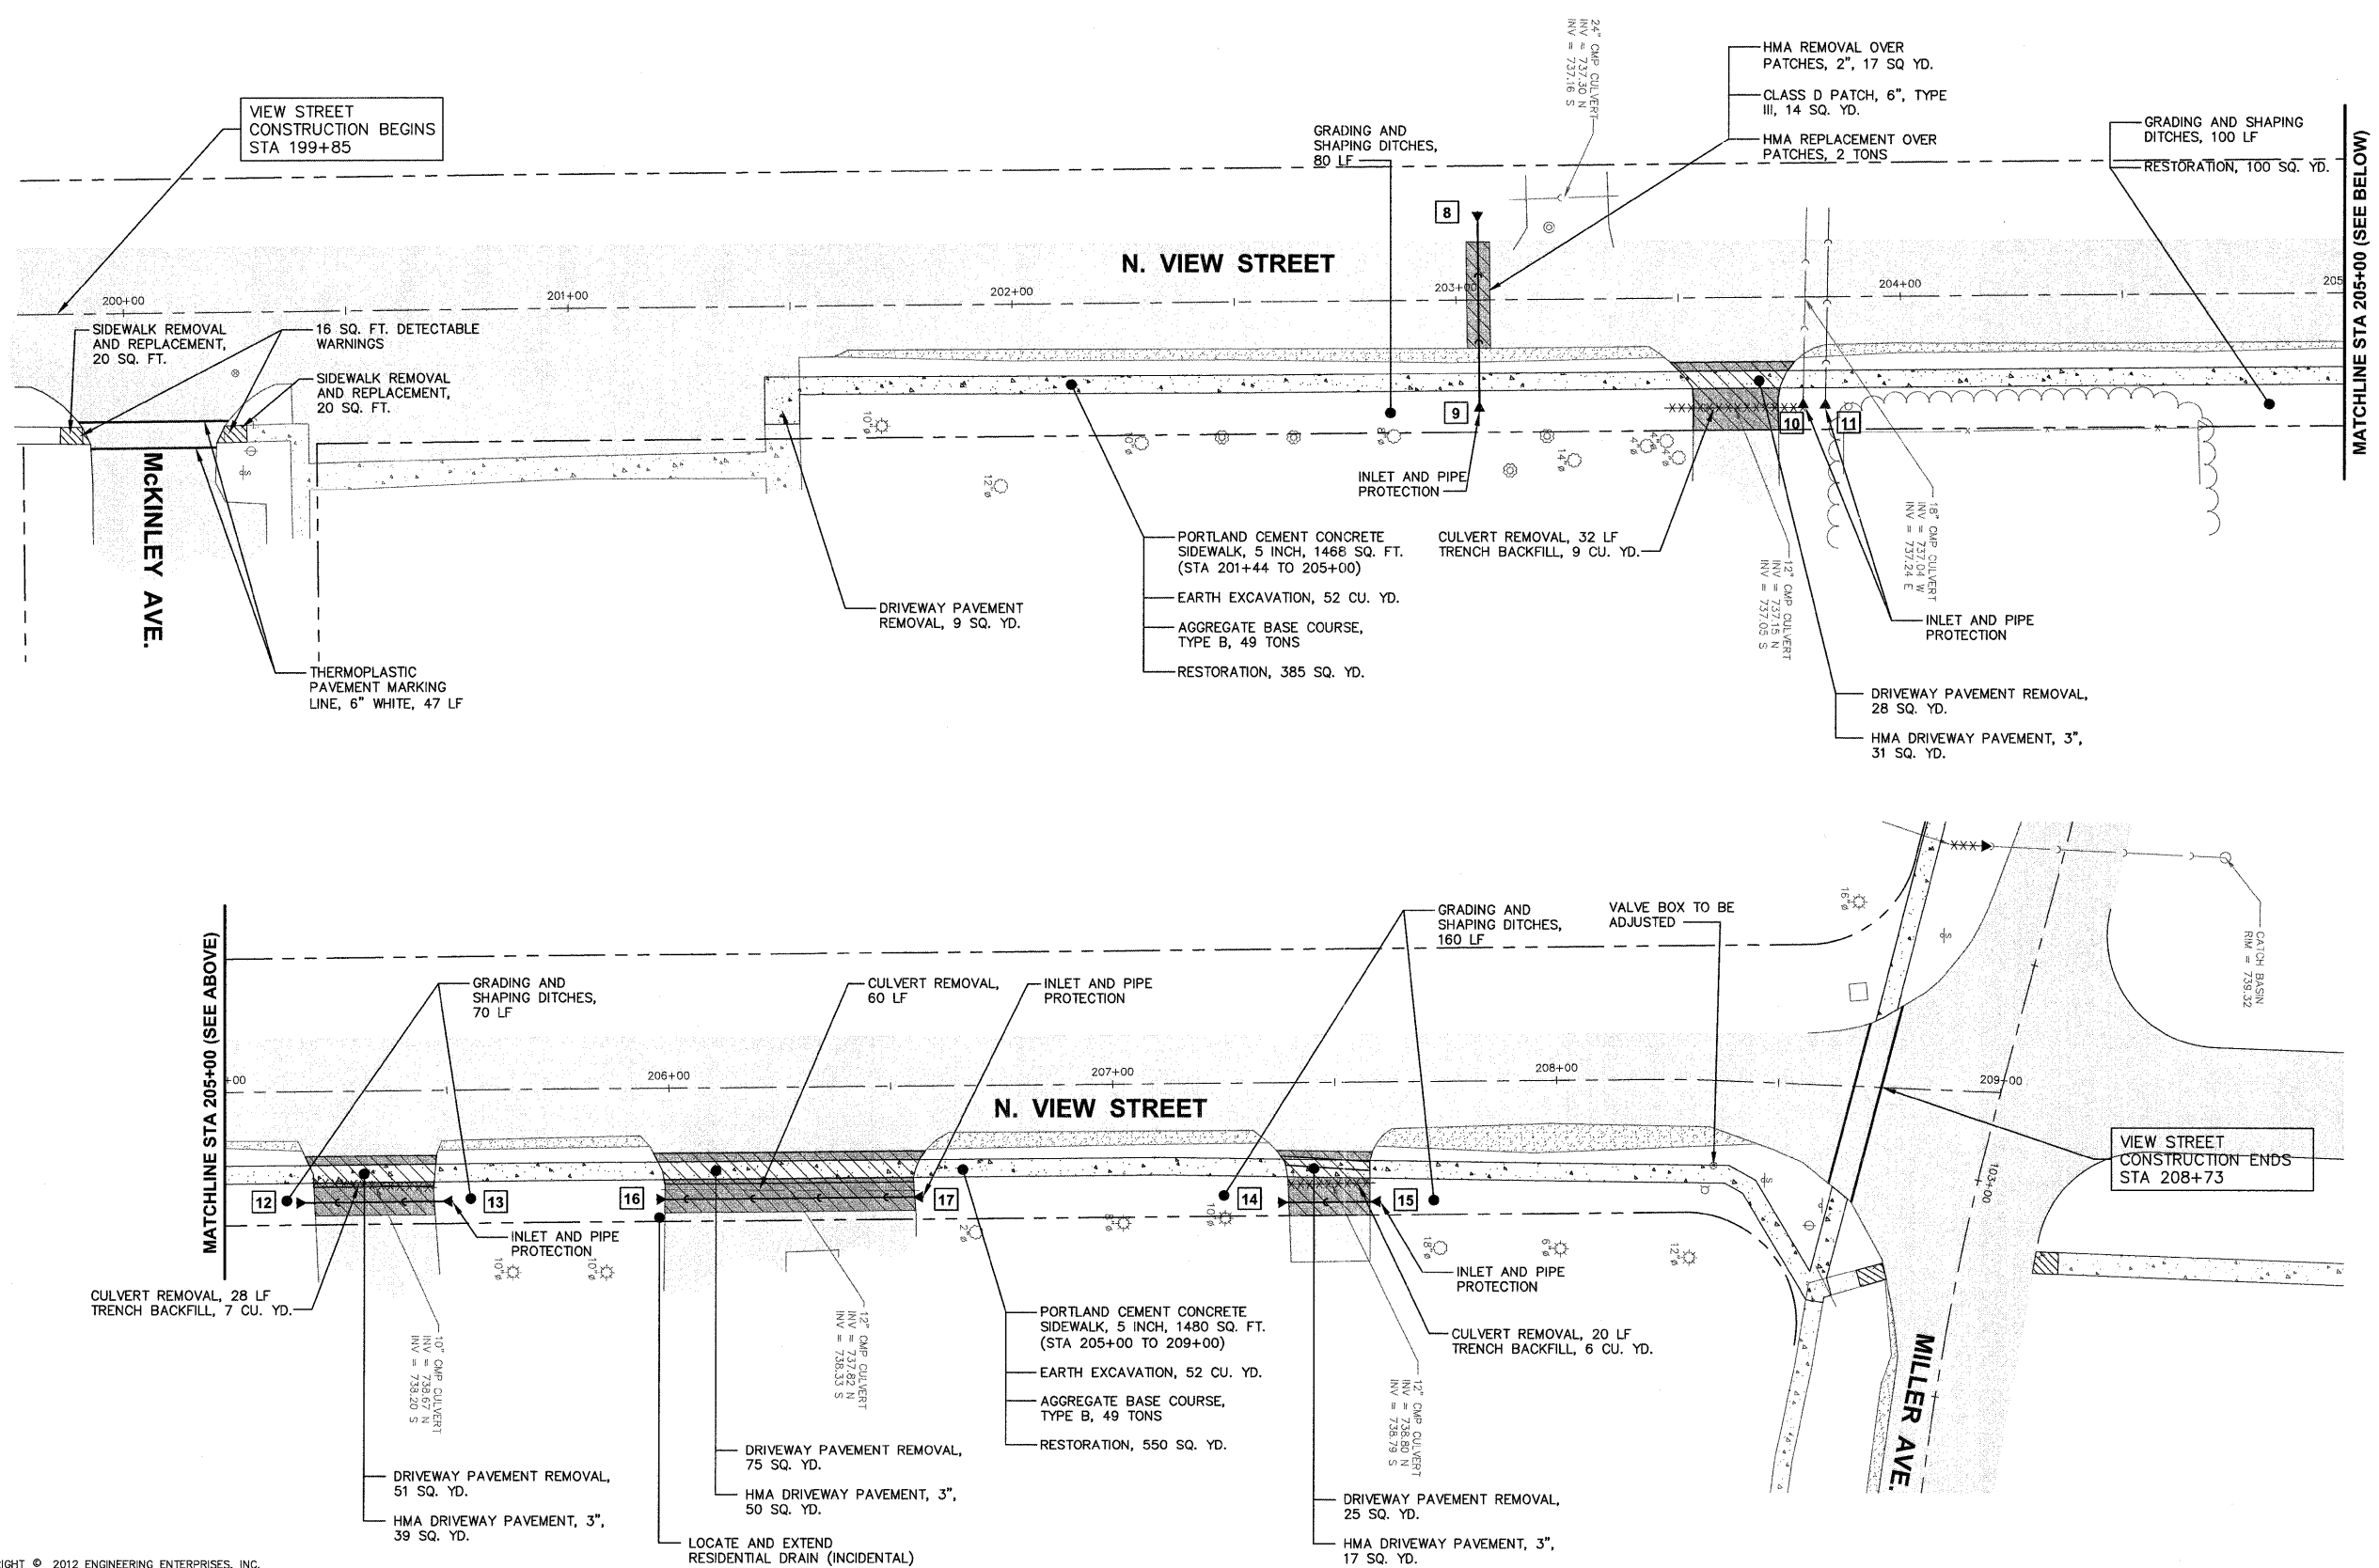

STORM SEWER SCHEDULE

- 8 METAL END SECTION 12" STA 203+05, 19.68' LT. INV = 737.20
- 9 METAL END SECTION 12" STA 203+05, 25.32' RT. INV = 737.44
47 LF PIPE CULVERTS, CLASS C, 12" TYPE 1 @ 0.50%
TRENCH BACKFILL, 5 CU. YD.
- 10 *METAL END SECTION 18" STA 203+78, 25.18' RT. INV = XXX.XX
- 11 *METAL END SECTION 15" STA 203+83, 25.32' RT. INV = XXX.XX
- 12 METAL END SECTION 12" STA 205+15.95, 25.00' RT. INV = 737.80
35 LF PIPE CULVERTS, CLASS C, 12" TYPE 1 @ 0.50%
- 13 METAL END SECTION 12" STA 205+50.95, 25.00' RT. INV = 737.80
- 14 METAL END SECTION 12" STA 207+37, 27.00' RT. INV = 738.72
24 LF PIPE CULVERTS, CLASS C, 12" TYPE 1 @ 0.30%
- 15 METAL END SECTION 12" STA 207+60, 27.00' RT. INV = 738.80
- 16 METAL END SECTION 12" STA 205+97, 25.00' RT. INV = 738.12
- 17 METAL END SECTION 12" STA 206+57, 25.00' RT. INV = 738.30
60 LF PIPE CULVERTS, CLASS C, 12" TYPE 1 @ 0.30%
TRENCH BACKFILL, 18 CU. YD.

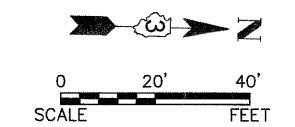

*INCLUDED IN THE COST OF THE 15" AND 18" END SECTIONS SHALL BE AN ADDITIONAL 10' SECTION OF EACH PIPE AND ANY NECESSARY COUPLING AND REPAIR TO THE EXISTING END OF THE PIPE.

Plotted: February 3, 2012 @ 8:26 AM By: Kris Pung - Tab: 09 View 22x34

COPYRIGHT © 2012 ENGINEERING ENTERPRISES, INC.

Engineering Enterprises, Inc.
CONSULTING ENGINEERS
52 Wheeler Road
Sugar Grove, Illinois 60554
630.466.6700 / www.eeiweb.com

VILLAGE OF HINCKLEY
DEKALB COUNTY, ILLINOIS

NO.	DATE	REVISIONS
1	2/1/12	REVISED PER IDOT COMMENTS FROM 12/14/11

SAFE ROUTES TO SCHOOL
VILLAGE OF HINCKLEY

NORTH VIEW STREET
STA 200+00 TO STA 209+00

DATE:	NOVEMBER 2011
PROJECT NO:	HI0804
FILE:	HI0804-PLAN
SHEET	9 OF 11

Path: H:\S05KPR04\HI0804\DWG\FINAL_ENG\HI0804-PLAN