


F.A.U. ETE.	SECTION	COUNTY	TOTAL SHEETS	SHEET NO.
N/A	10-00010-00-SW	DEKALB	11	10

CONTRACT NO. 87457

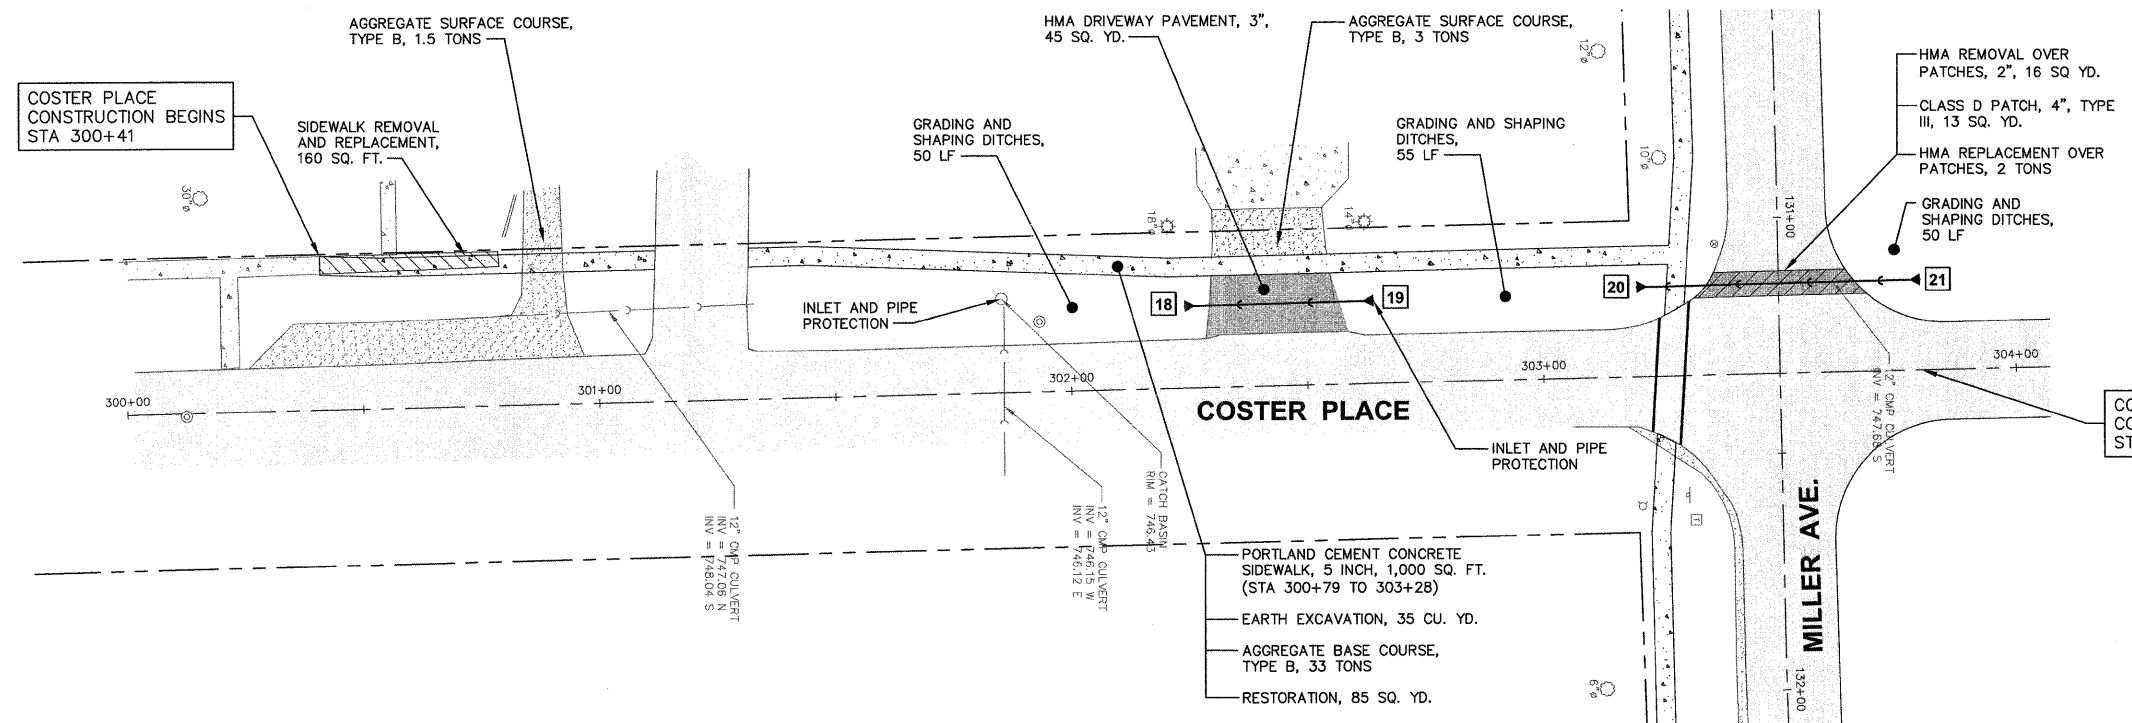

STORM SEWER SCHEDULE

- 18** METAL END SECTION 12"
STA 302+24.29, 17.33' LT.
INV = 746.62
40 LF PIPE CULVERTS, CLASS C, 12"
TYPE 1 @ 0.30%
TRENCH BACKFILL, 5 CU. YD.
- 19** METAL END SECTION 12"
STA 302+64.29, 17.46 LT.
INV = 746.74
- 20** METAL END SECTION 12"
STA 303+20.07, 18.90' LT.
INV = 747.02
60 LF PIPE CULVERTS, CLASS C, 12"
TYPE 1 @ 0.30%
TRENCH BACKFILL, 9 CU. YD.
- 21** METAL END SECTION 12"
STA 303+80.07, 19.10' LT.
INV = 747.20

Plotted: February 3, 2012 @ 8:26 AM By: Kris Pung - Tab: 10 Coster 22x34

COPYRIGHT © 2012 ENGINEERING ENTERPRISES, INC.

Engineering Enterprises, Inc.
CONSULTING ENGINEERS
52 Wheeler Road
Sugar Grove, Illinois 60554
630.466.6700 / www.eeiweb.com

VILLAGE OF HINCKLEY
DEKALB COUNTY, ILLINOIS

NO.	DATE	REVISIONS
1	2/1/12	REVISED PER IDOT COMMENTS FROM 12/14/11

SAFE ROUTES TO SCHOOL
VILLAGE OF HINCKLEY

COSTER PLACE
STA 300+00 TO STA 303+50

DATE:	NOVEMBER 2011
PROJECT NO.:	HI0804
FILE:	HI0804-PLAN
SHEET	10 OF 11

Path: H:\35356PROJ\HI0804\DWG\DWG_FINAL_ENG\HI0804-PLAN