

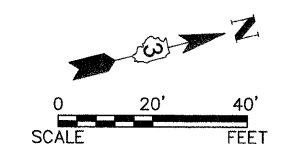


F.A.U. RTE.	SECTION	COUNTY	TOTAL SHEETS	SHEET NO.
N/A	10-00010-00-SW	DEKALB	11	11
CONTRACT NO. 87457				

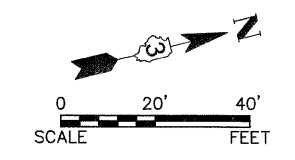

MATCHLINE STA 406+00 (SEE BELOW)

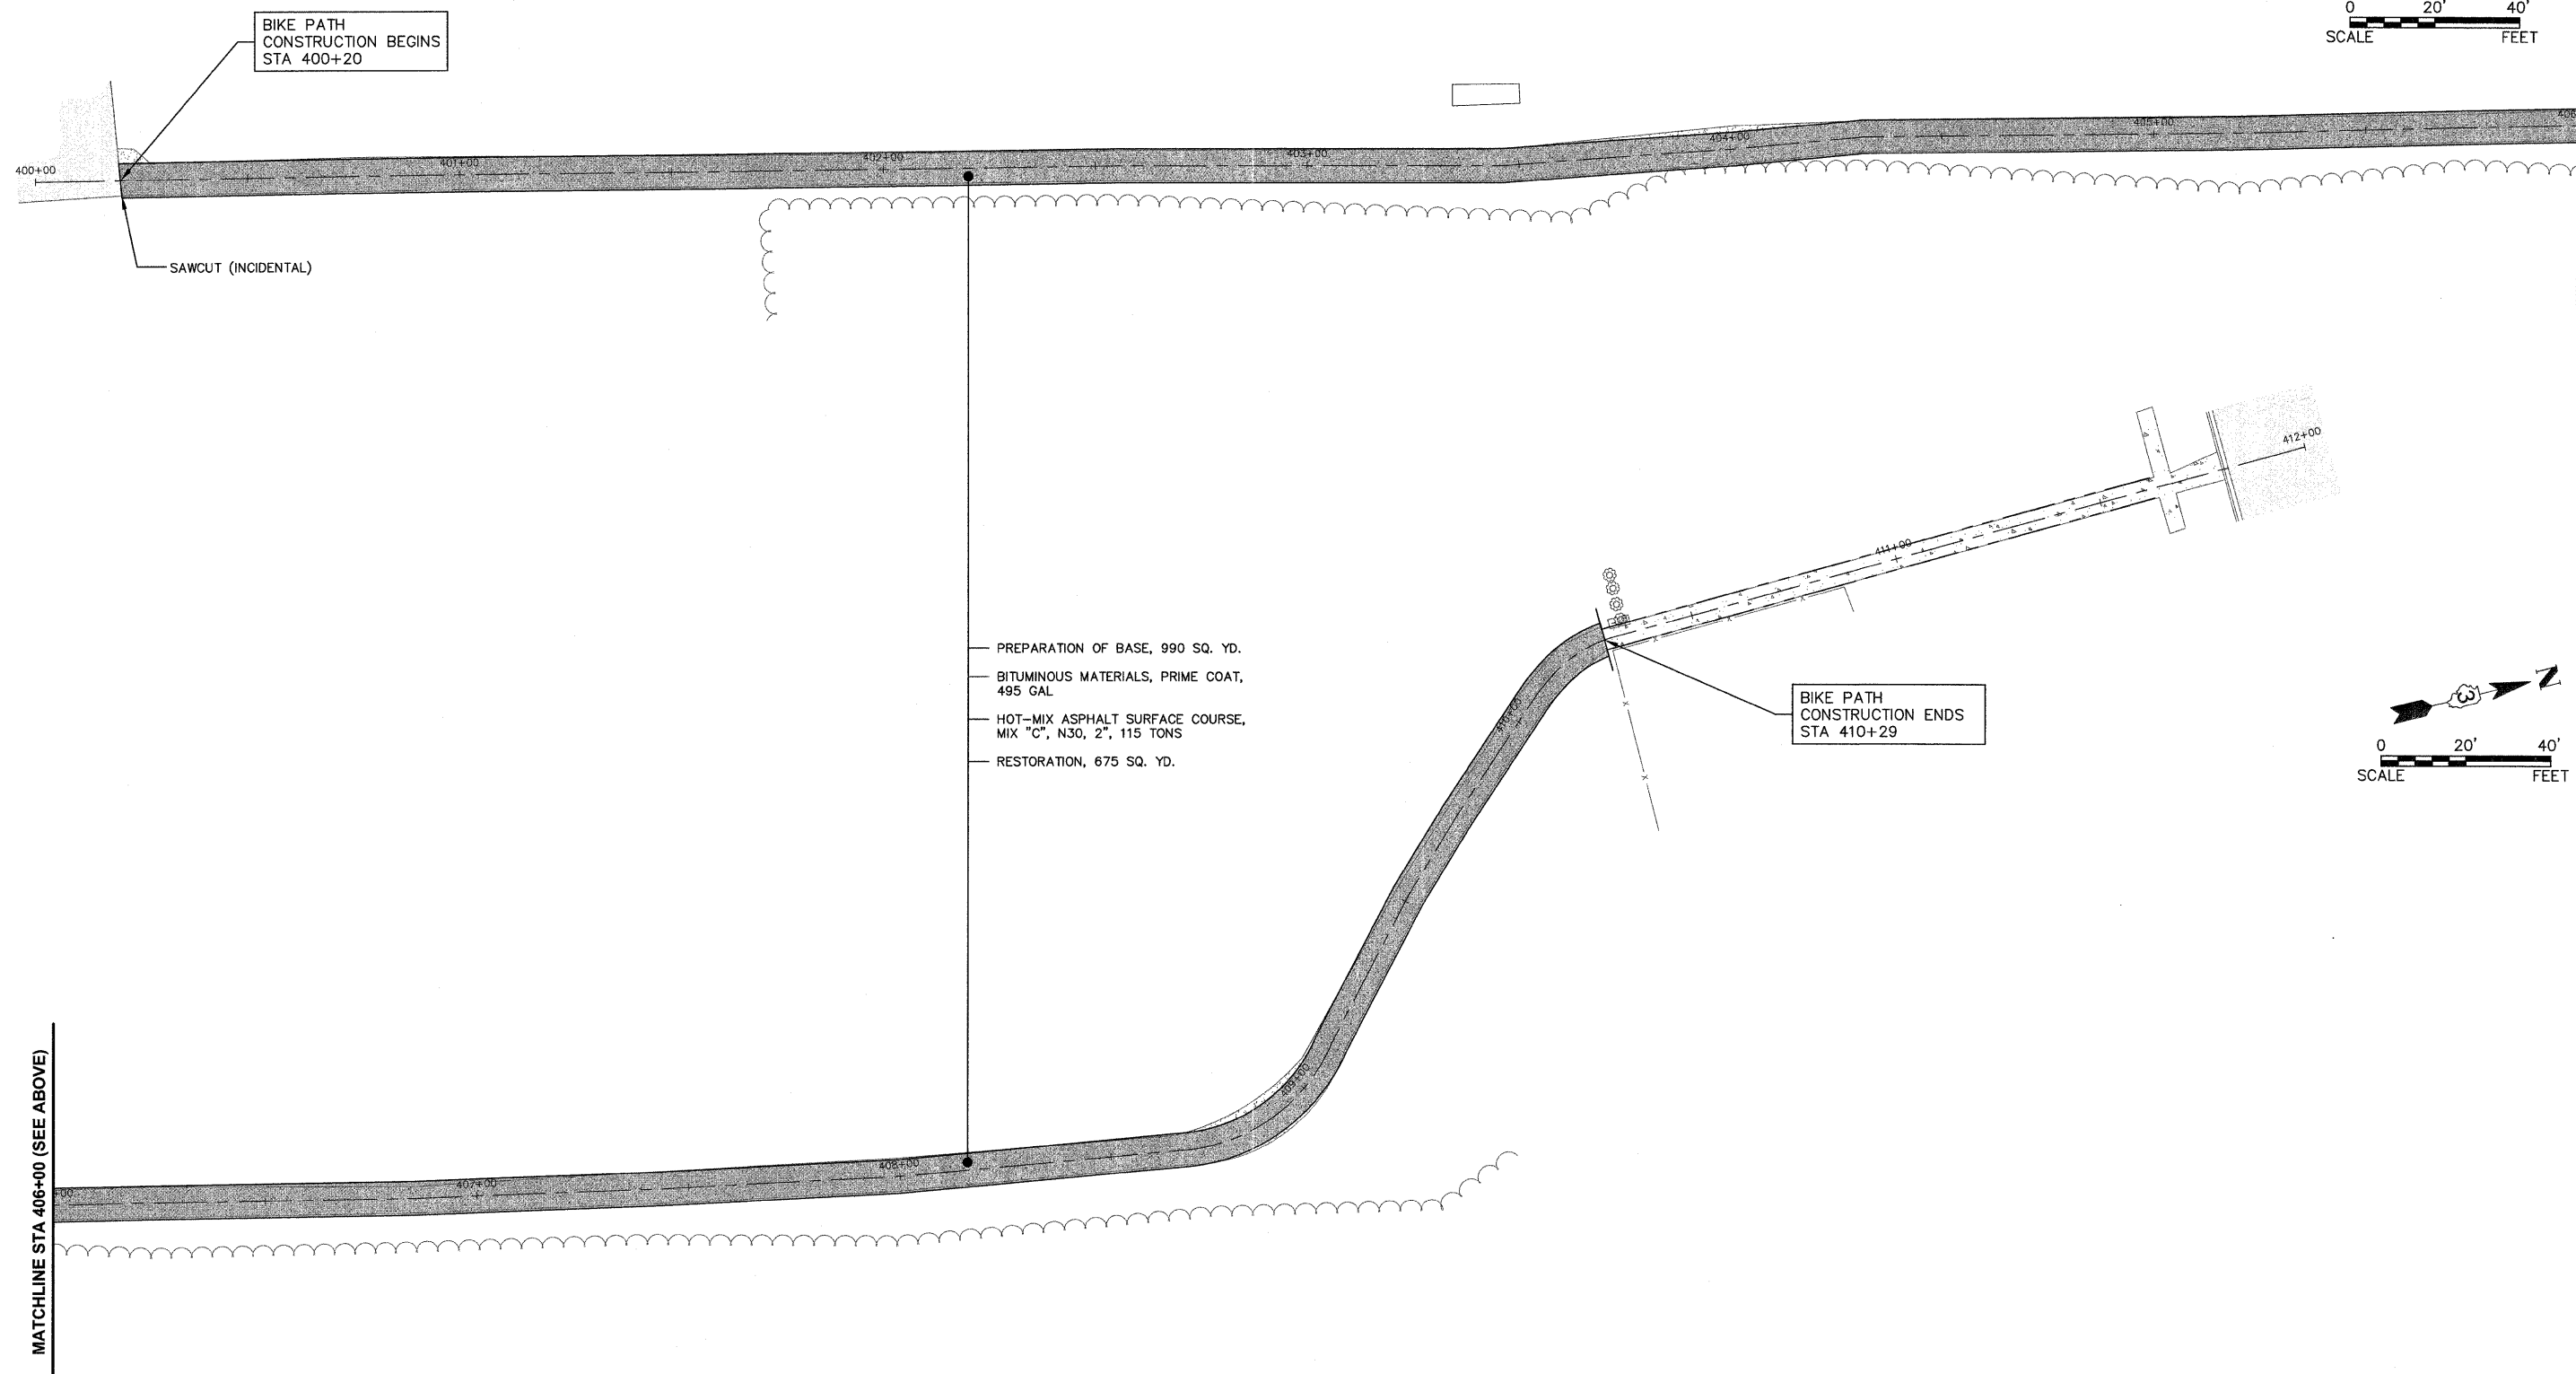

MATCHLINE STA 406+00 (SEE ABOVE)

Plotted: February 3, 2012 @ 9:16 AM By: Kris Pung - Tab: 11 Bike Path 22x34

COPYRIGHT © 2012 ENGINEERING ENTERPRISES, INC.

Engineering Enterprises, Inc.
CONSULTING ENGINEERS
52 Wheeler Road
Sugar Grove, Illinois 60554
630.466.6700 / www.eeiweb.com

VILLAGE OF HINCKLEY
DEKALB COUNTY, ILLINOIS

NO.	DATE	REVISIONS
1	2/1/12	REVISED PER IDOT COMMENTS FROM 12/14/11

SAFE ROUTES TO SCHOOL
VILLAGE OF HINCKLEY

BIKE PATH
STA 400+00 TO STA 412+00

DATE:	NOVEMBER 2011
PROJECT NO:	HI0804
FILE:	HI0804-PLAN
SHEET	11 OF 11

Path: H:\S05KPR01\HI0804\DWG\DWG_FINAL_ENG\HI0804-PLAN