


PROPOSED ROADWAY TYPICAL SECTION
 STA. 17+00 - STA. 23+00
 (Looking North)



EXISTING ROADWAY TYPICAL SECTION
 (Looking North)

FILE = S:\PROJECTS\2010\1286D10_Bureau\Co. TR136\DESIGN\DRAWINGS\1286D10\typical.dgn

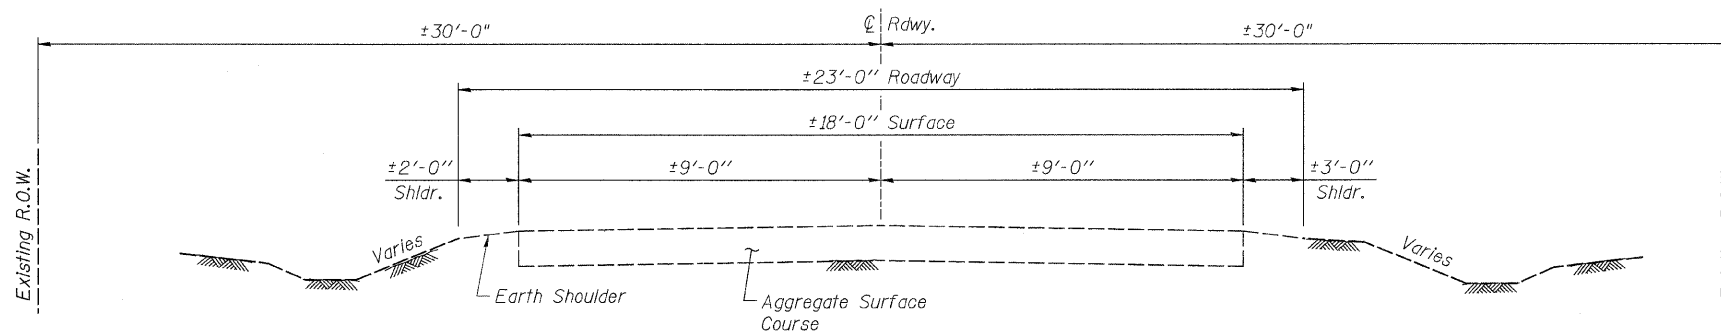

DESIGNED -	MICHAEL WAGNER	REVISED -	
CHECKED -	BRIAN CONVERSE	REVISED -	
DRAWN -	MICHAEL WAGNER	REVISED -	
CHECKED -	MEGAN CACKLEY	REVISED -	

BUREAU COUNTY
T.R. 136 (1125 E. ST.) OVER FOX CREEK
STATION 20 + 05

TYPICAL SECTIONS
STRUCTURE NO. 006-4235

TWP. RTE.	SECTION	COUNTY	TOTAL SHEETS	SHEET NO.
136	10-16115-00-BR	BUREAU	21	4
WHA# 1286D10		CONTRACT NO. 87498		
ILLINOIS FED. AID PROJECT BR05-0011(084)				