


DATE	
BY	
FINAL SURVEY	
SURVEYED	
PLOTTED	
TEMPLATE	
NOTE BOOK	
AREAS CHECKED	
NO.	

DATE	
BY	
ORIGINAL SURVEY	
SURVEYED	
PLOTTED	
TEMPLATE	
NOTE BOOK	
AREAS CHECKED	
NO.	

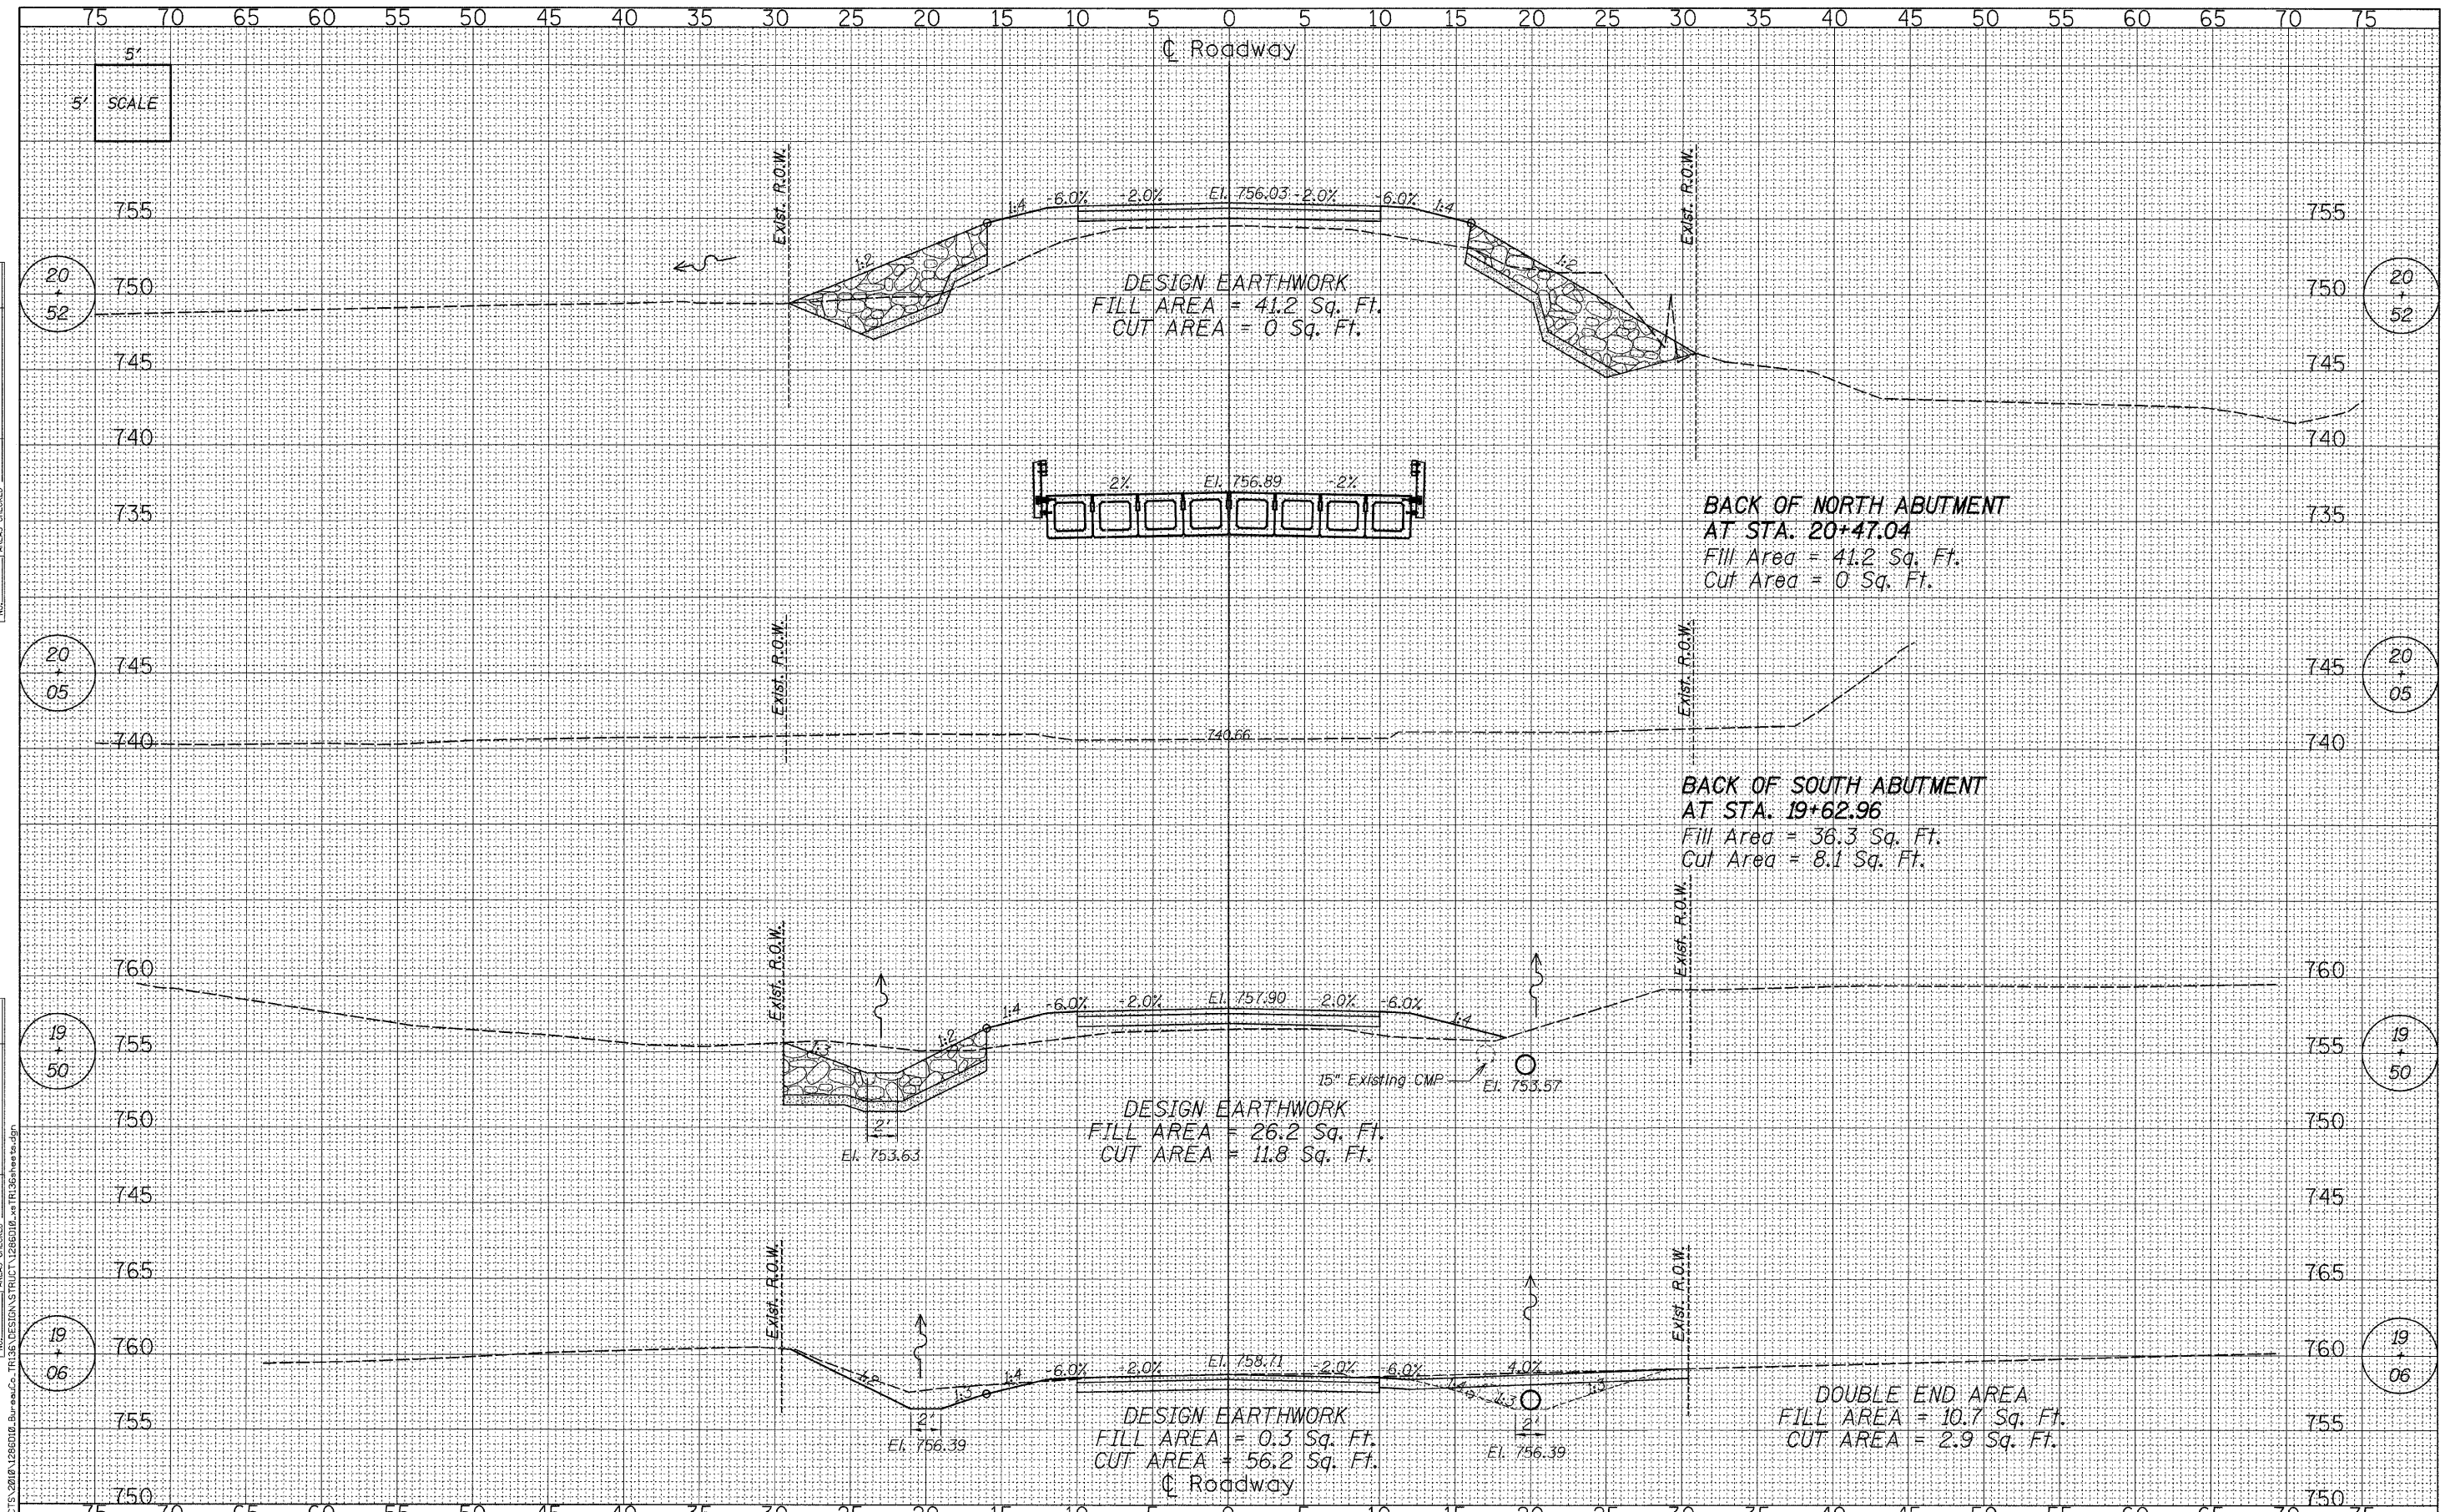

FILE = S:\PROJECTS\2018\1286D10 - Bureau Co. TRS\DESIGN\STRUCT\2086D10 - 19+06.dgn



DESIGNED -	MICHAEL WAGNER	REVISED -	
CHECKED -	BRIAN CONVERSE	REVISED -	
DRAWN -	MICHAEL WAGNER	REVISED -	
CHECKED -	MEGAN CACKLEY	REVISED -	

**BUREAU COUNTY**  
**T.R. 136 (1125 E. ST.) OVER FOX CREEK**  
**STATION 20+05**

**CROSS SECTIONS**  
**STRUCTURE NO. 006-4235**  
 SCALE: 1" = 5' SHEET NO. 2 OF 4 SHEETS STA. 19+06.00 TO STA. 20+52.00

TWP. RTE.	SECTION	COUNTY	TOTAL SHEETS	SHEET NO.
136	10-16115-00-BR	BUREAU	21	19
WHA* 1286D10		CONTRACT NO. 87498		
[ILLINOIS] FED. AID PROJECT BRGS-0011084				