


DATE	
BY	
FINAL SURVEY	
SURVEYED	
PLOTTED	
NOTE BOOK	
AREAS CHECKED	
AREAS CHECKED	
NO.	

DATE	
BY	
ORIGINAL SURVEY	
SURVEYED	
PLOTTED	
NOTE BOOK	
AREAS CHECKED	
AREAS CHECKED	
NO.	

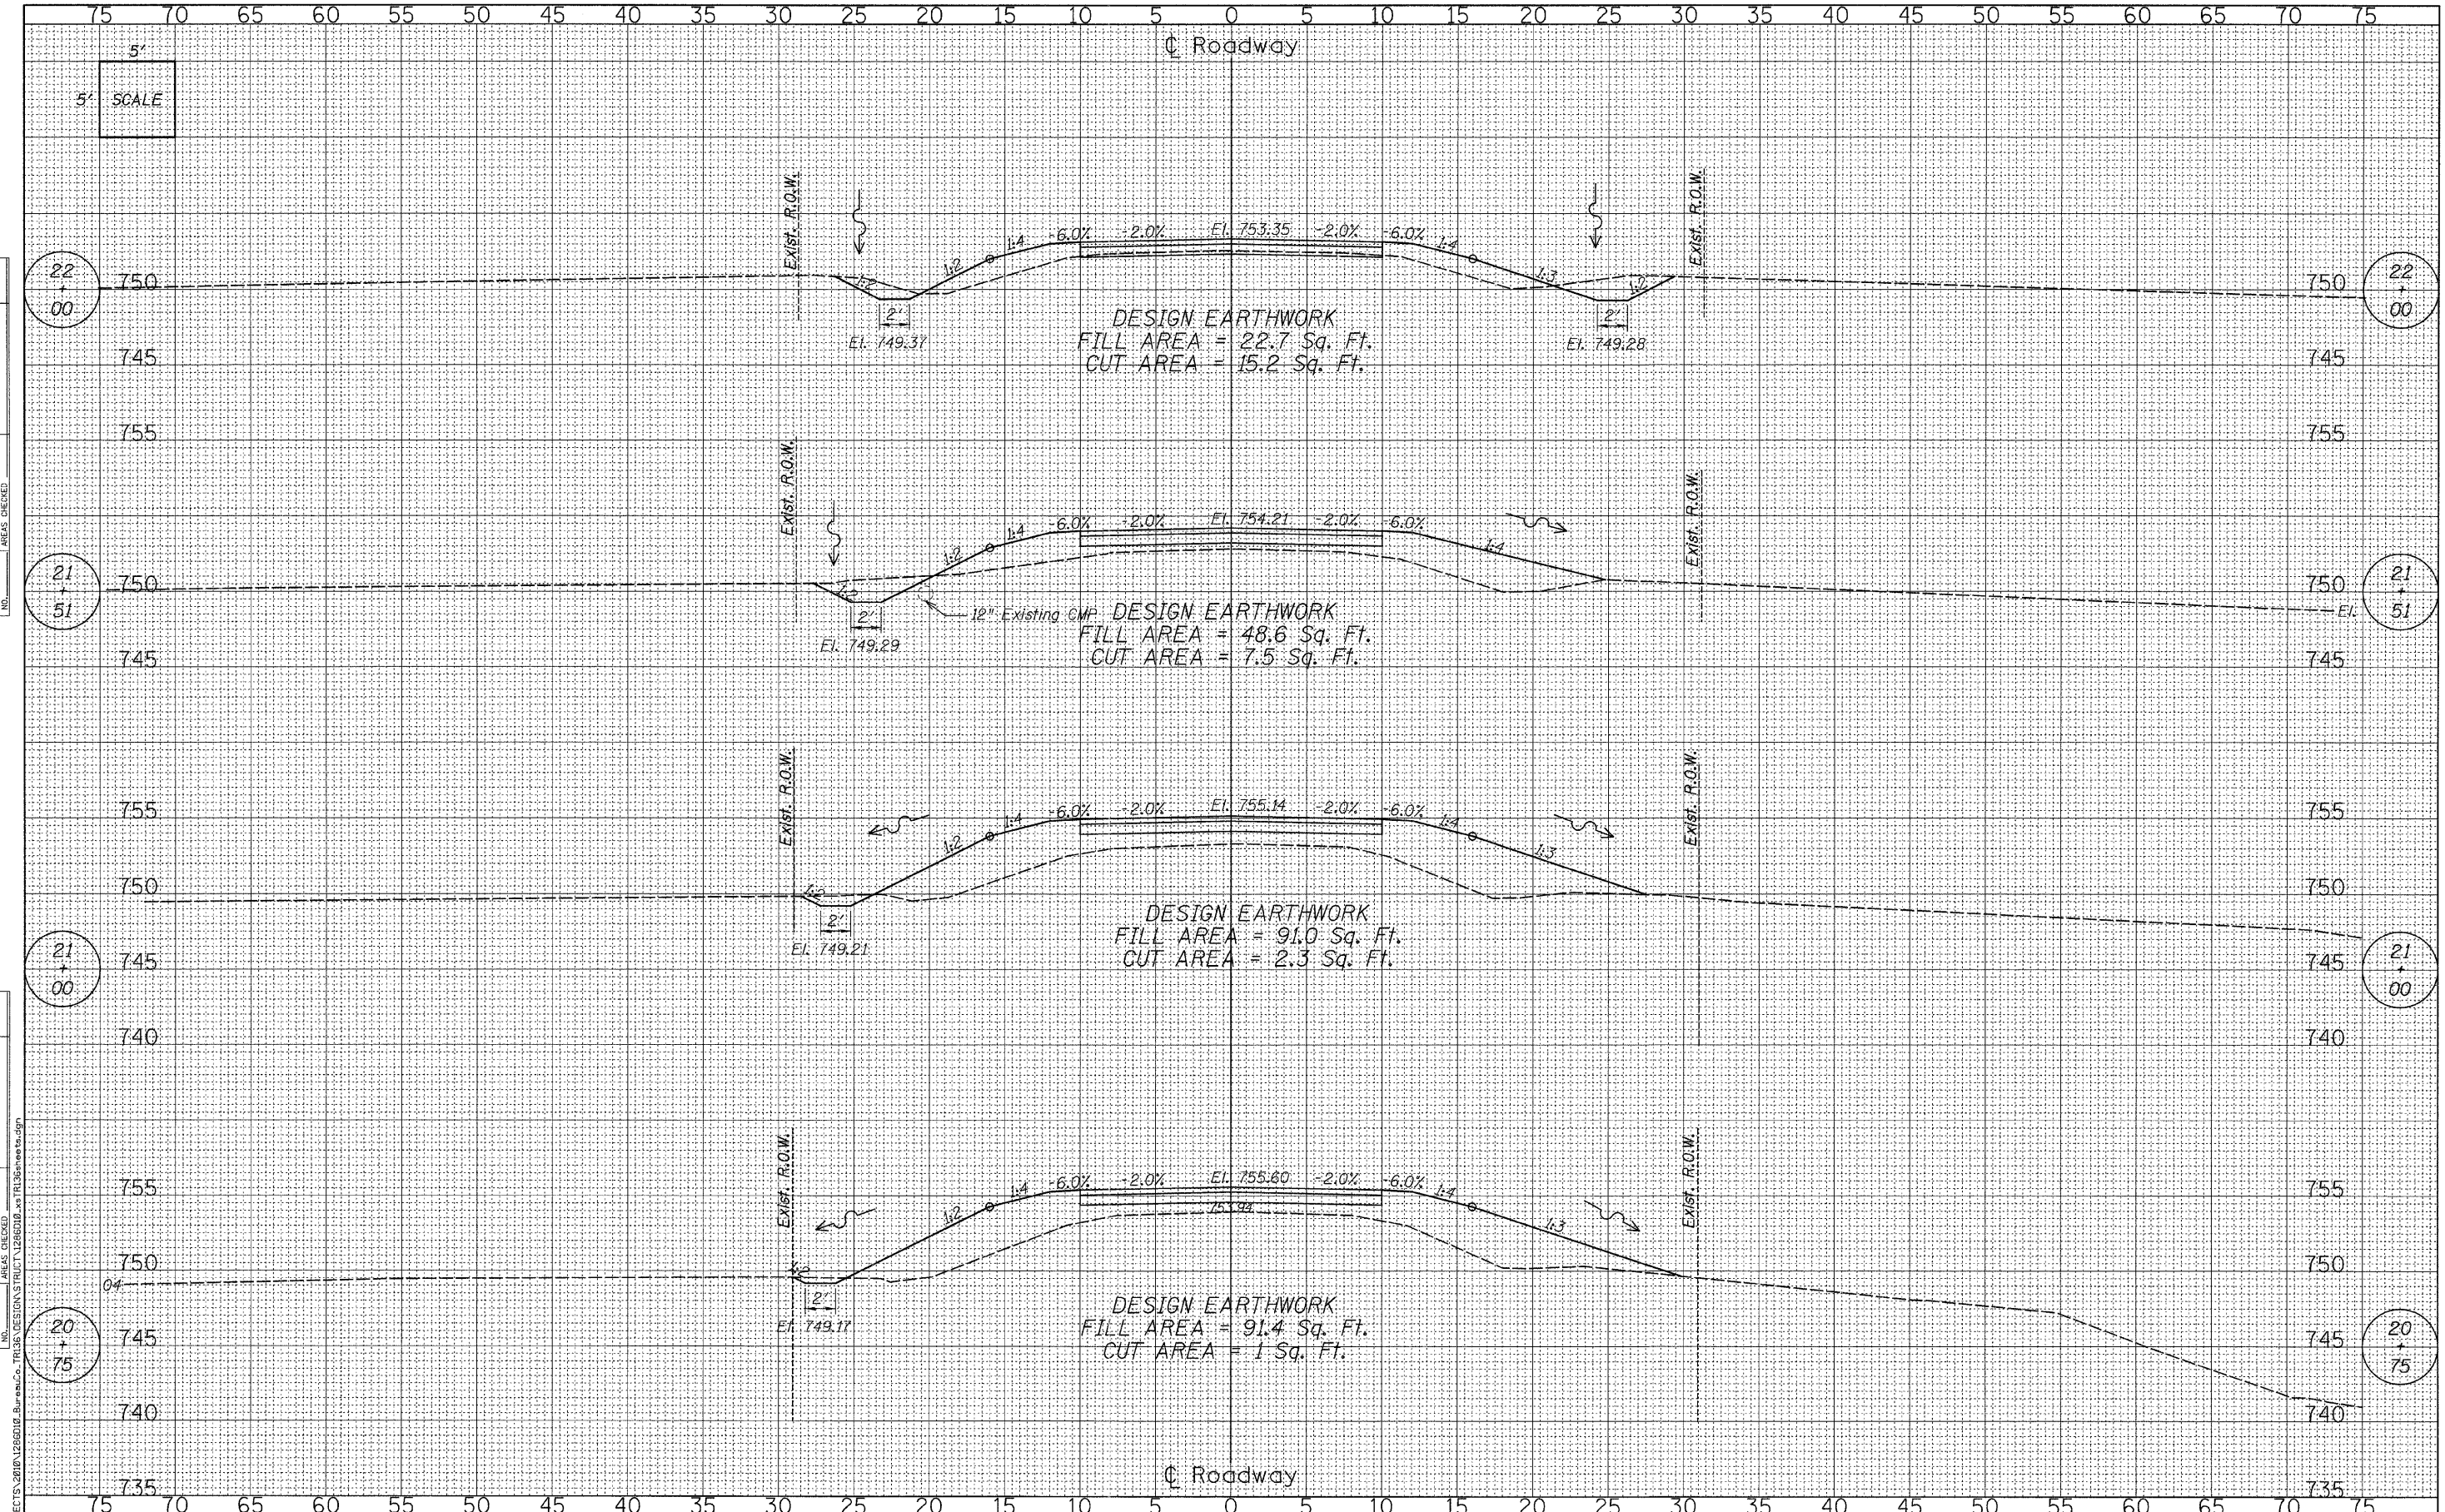

BUREAU COUNTY
T.R. 136 (1125 E. ST.) OVER FOX CREEK
STATION 20 + 05

CROSS SECTIONS
STRUCTURE NO. 006-4235
 SCALE: 1" = 5'
 SHEET NO. 3 OF 4 SHEETS
 STA. 20+75.00 TO STA. 22+00.00

TWP. RTE.	SECTION	COUNTY	TOTAL SHEETS	SHEET NO.
136	10-16115-00-BR	BUREAU	21	20
WHA* 1286D10		CONTRACT NO. 87498		
ILLINOIS FED. AID PROJECT BROS-0011084				



DESIGNED - MICHAEL WAGNER	REVISED -
CHECKED - BRIAN CONVERSE	REVISED -
DRAWN - MICHAEL WAGNER	REVISED -
CHECKED - MEGAN CACKLEY	REVISED -

FILE = S:\PROJECTS\2010\1286D10 - Bureau Co. TR136\DESIGN\STRUCT\2286D10_031013.dwg