


DATE	
BY	
FINAL SURVEY	
SURVEYED	
PLOTTED	
NOTE BOOK	
AREAS CHECKED	
NO.	

DATE	
BY	
ORIGINAL SURVEY	
SURVEYED	
PLOTTED	
NOTE BOOK	
AREAS CHECKED	
NO.	

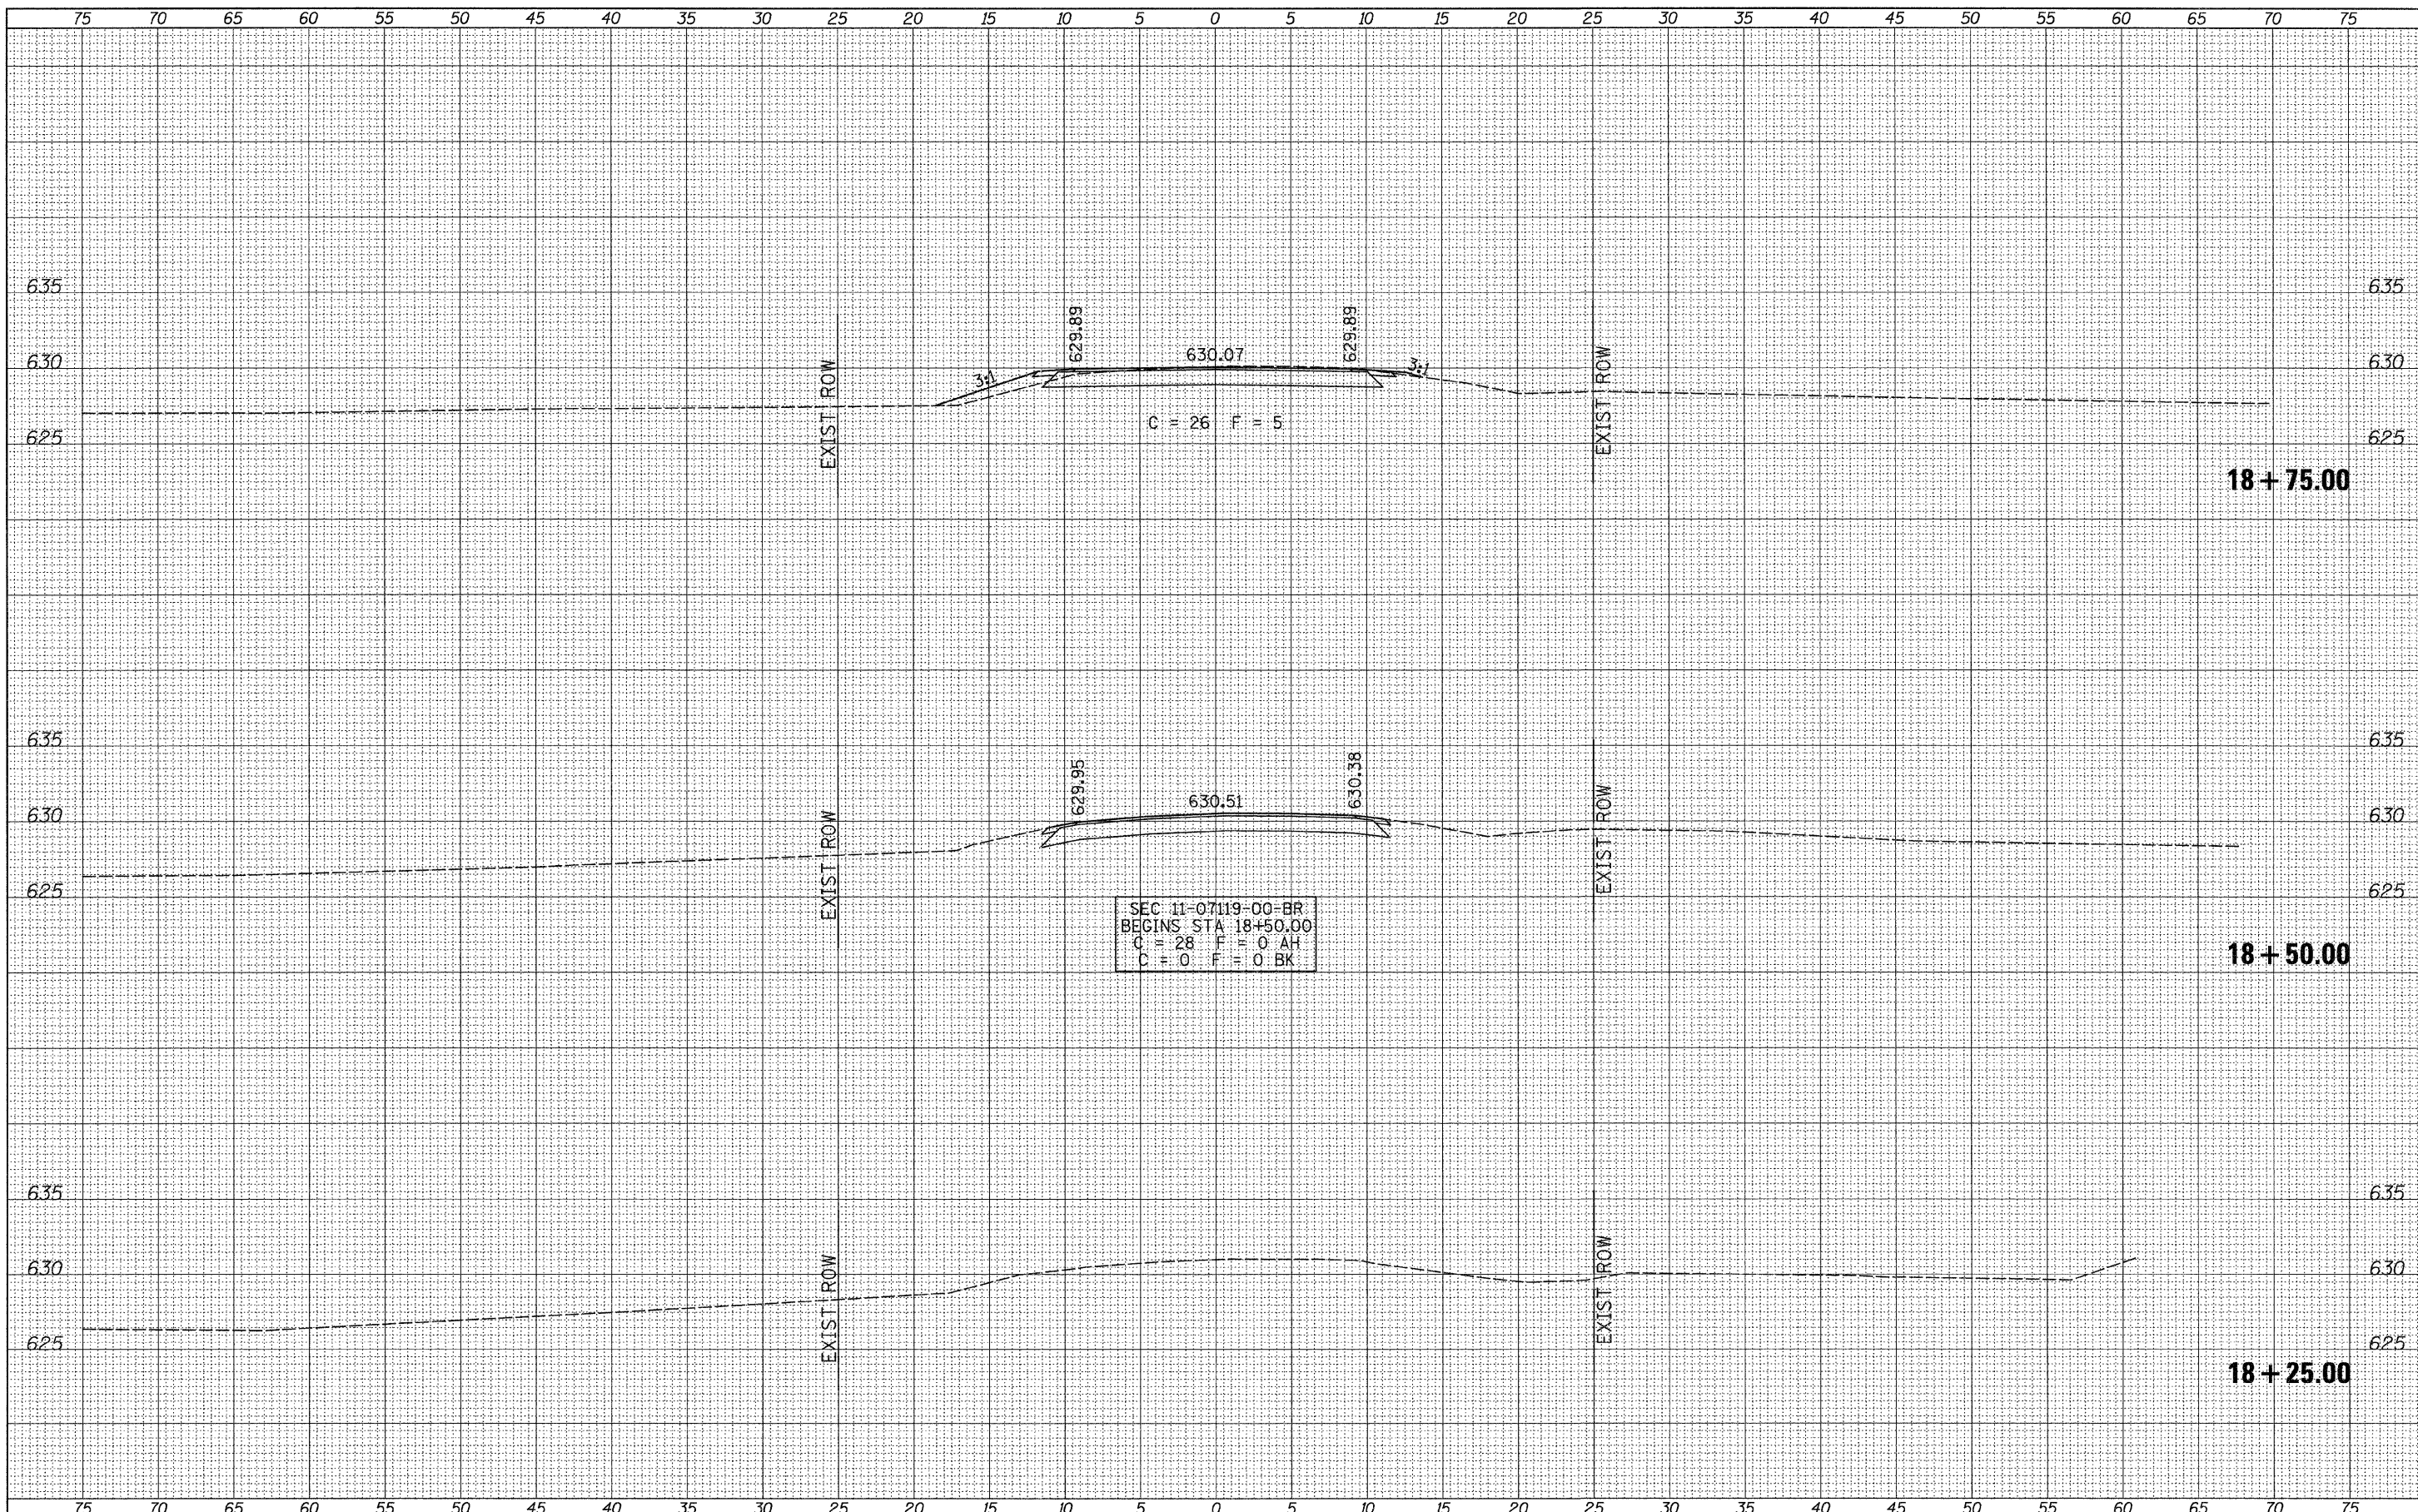

FILE NAME = V:\Bridge\2984 - Bureau\2984xahs.dgn
 USER NAME = othomas
 PLLOT SCALE = 5,0000' / IN.
 PLLOT DATE = 2/9/2012

DESIGNED -	REVISED -
DRAWN -	REVISED -
CHECKED -	REVISED -
DATE -	REVISED -

**BUREAU COUNTY
 TOWNSHIP ROAD 55
 OVER UNION DITCH**

CROSS SECTIONS
 SCALE: 1" = 5'-0" SHEET NO. 1 OF 4 SHEETS STA. 18+25.00 TO STA. 18+75.00

RTE.	SECTION	COUNTY	TOTAL SHEETS	SHEET NO.
TR 55	11-07119-00-BR	BUREAU	21	18
CONTRACT NO. 87499				
FED. ROAD DIST. NO. 7		ILLINOIS	FED. AID PROJECT BROS-0011083	