
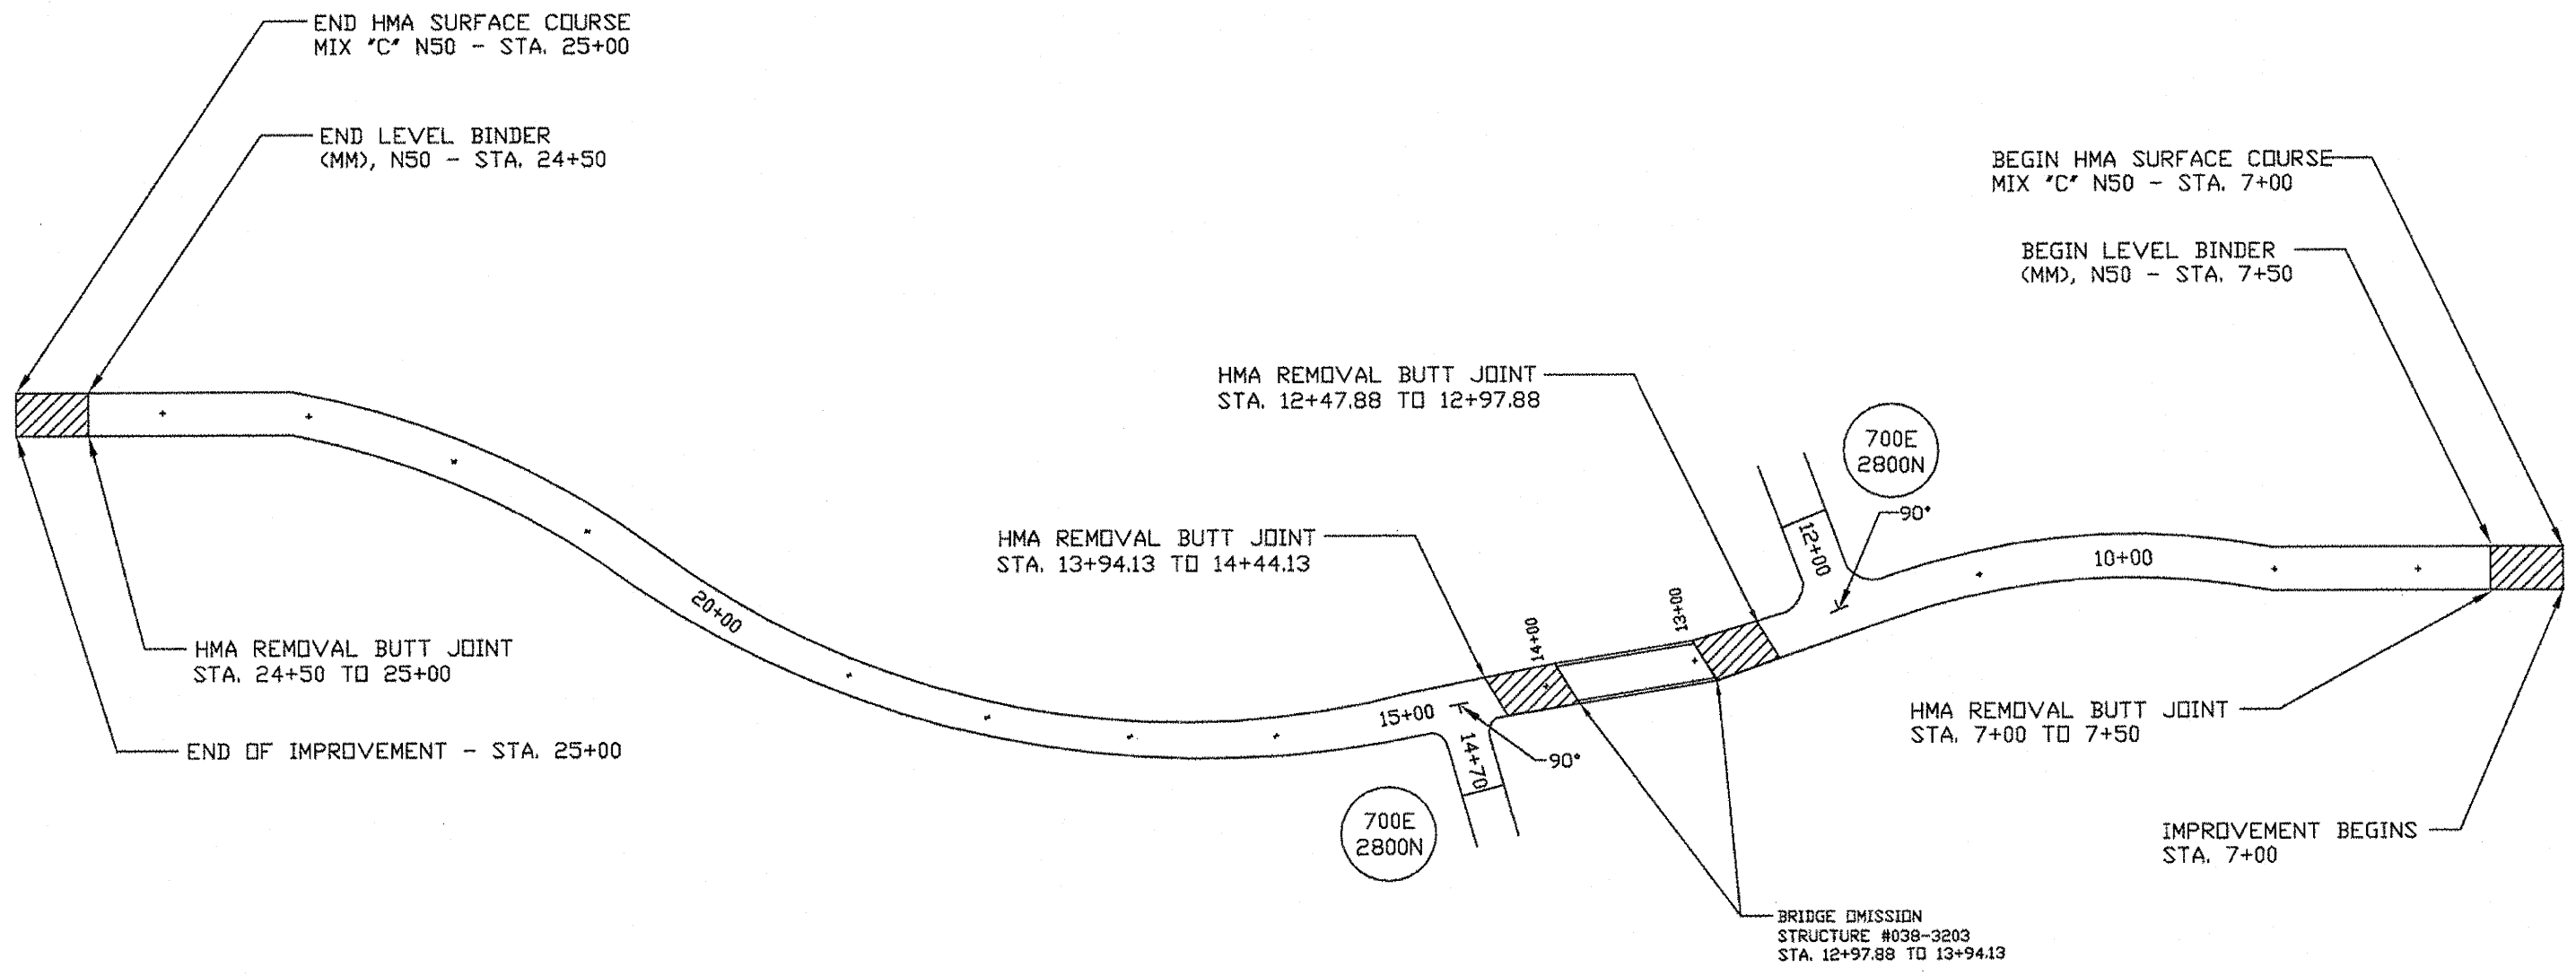


ROUTE NO.	SECTION	COUNTY	TOTAL SHEETS	SHEET NO.
FAS 316	12-00229-00-SP	IRROQUOIS	5	4
JOB # C-93-047-12			PROJECT HSIP-0316(110)	
CONTRACT 87517				

PLAN VIEW

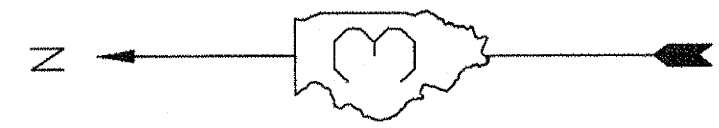

HMA REMOVAL BUTT JOINT 