


PROPOSED POST SPACING AND RAIL LENGTH @ BRIDGE

ROUTE NO. FAS 316	SECTION 12-00229-01-SP	COUNTY IRROQUOIS	TOTAL SHEETS 12	SHEET NO. 3
JOB # C-93-048-12			PROJECT HSIP-0316(111)	
CONTRACT 87518				

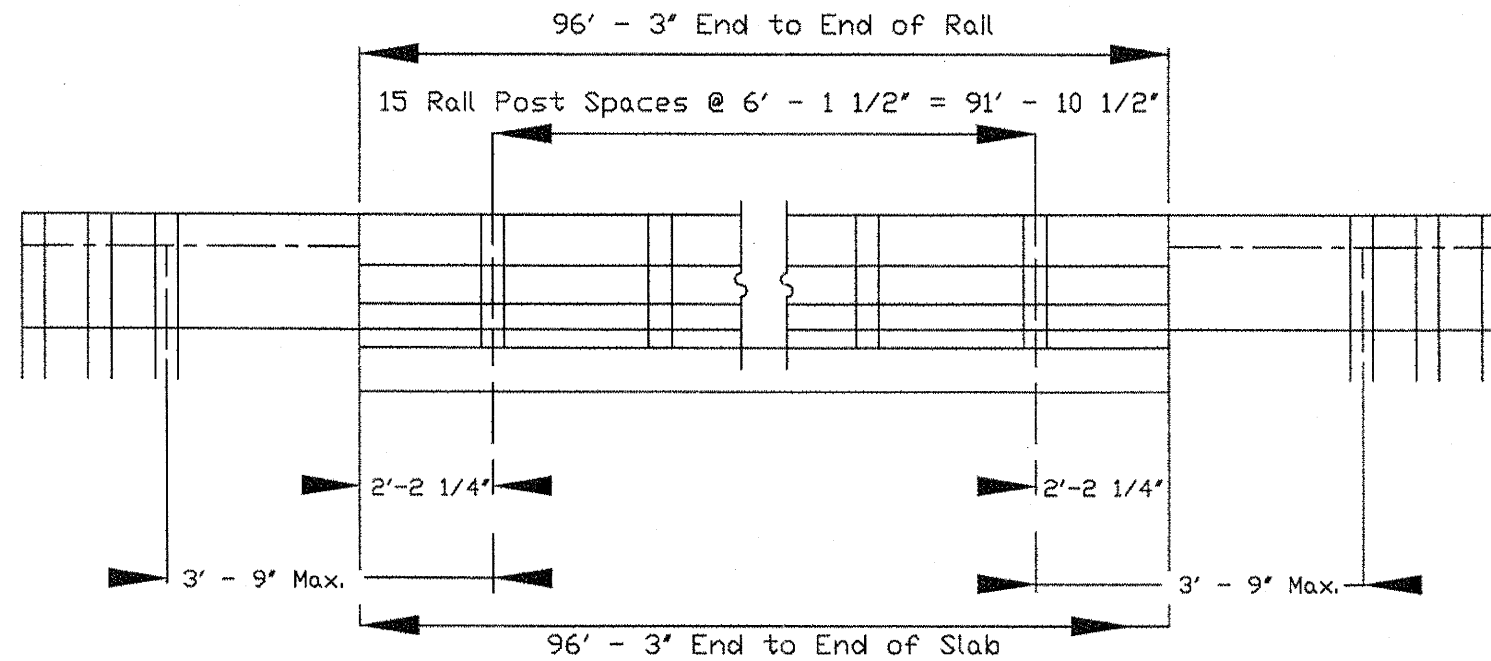

GUARDRAIL REMOVAL DETAIL

