
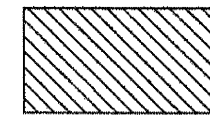
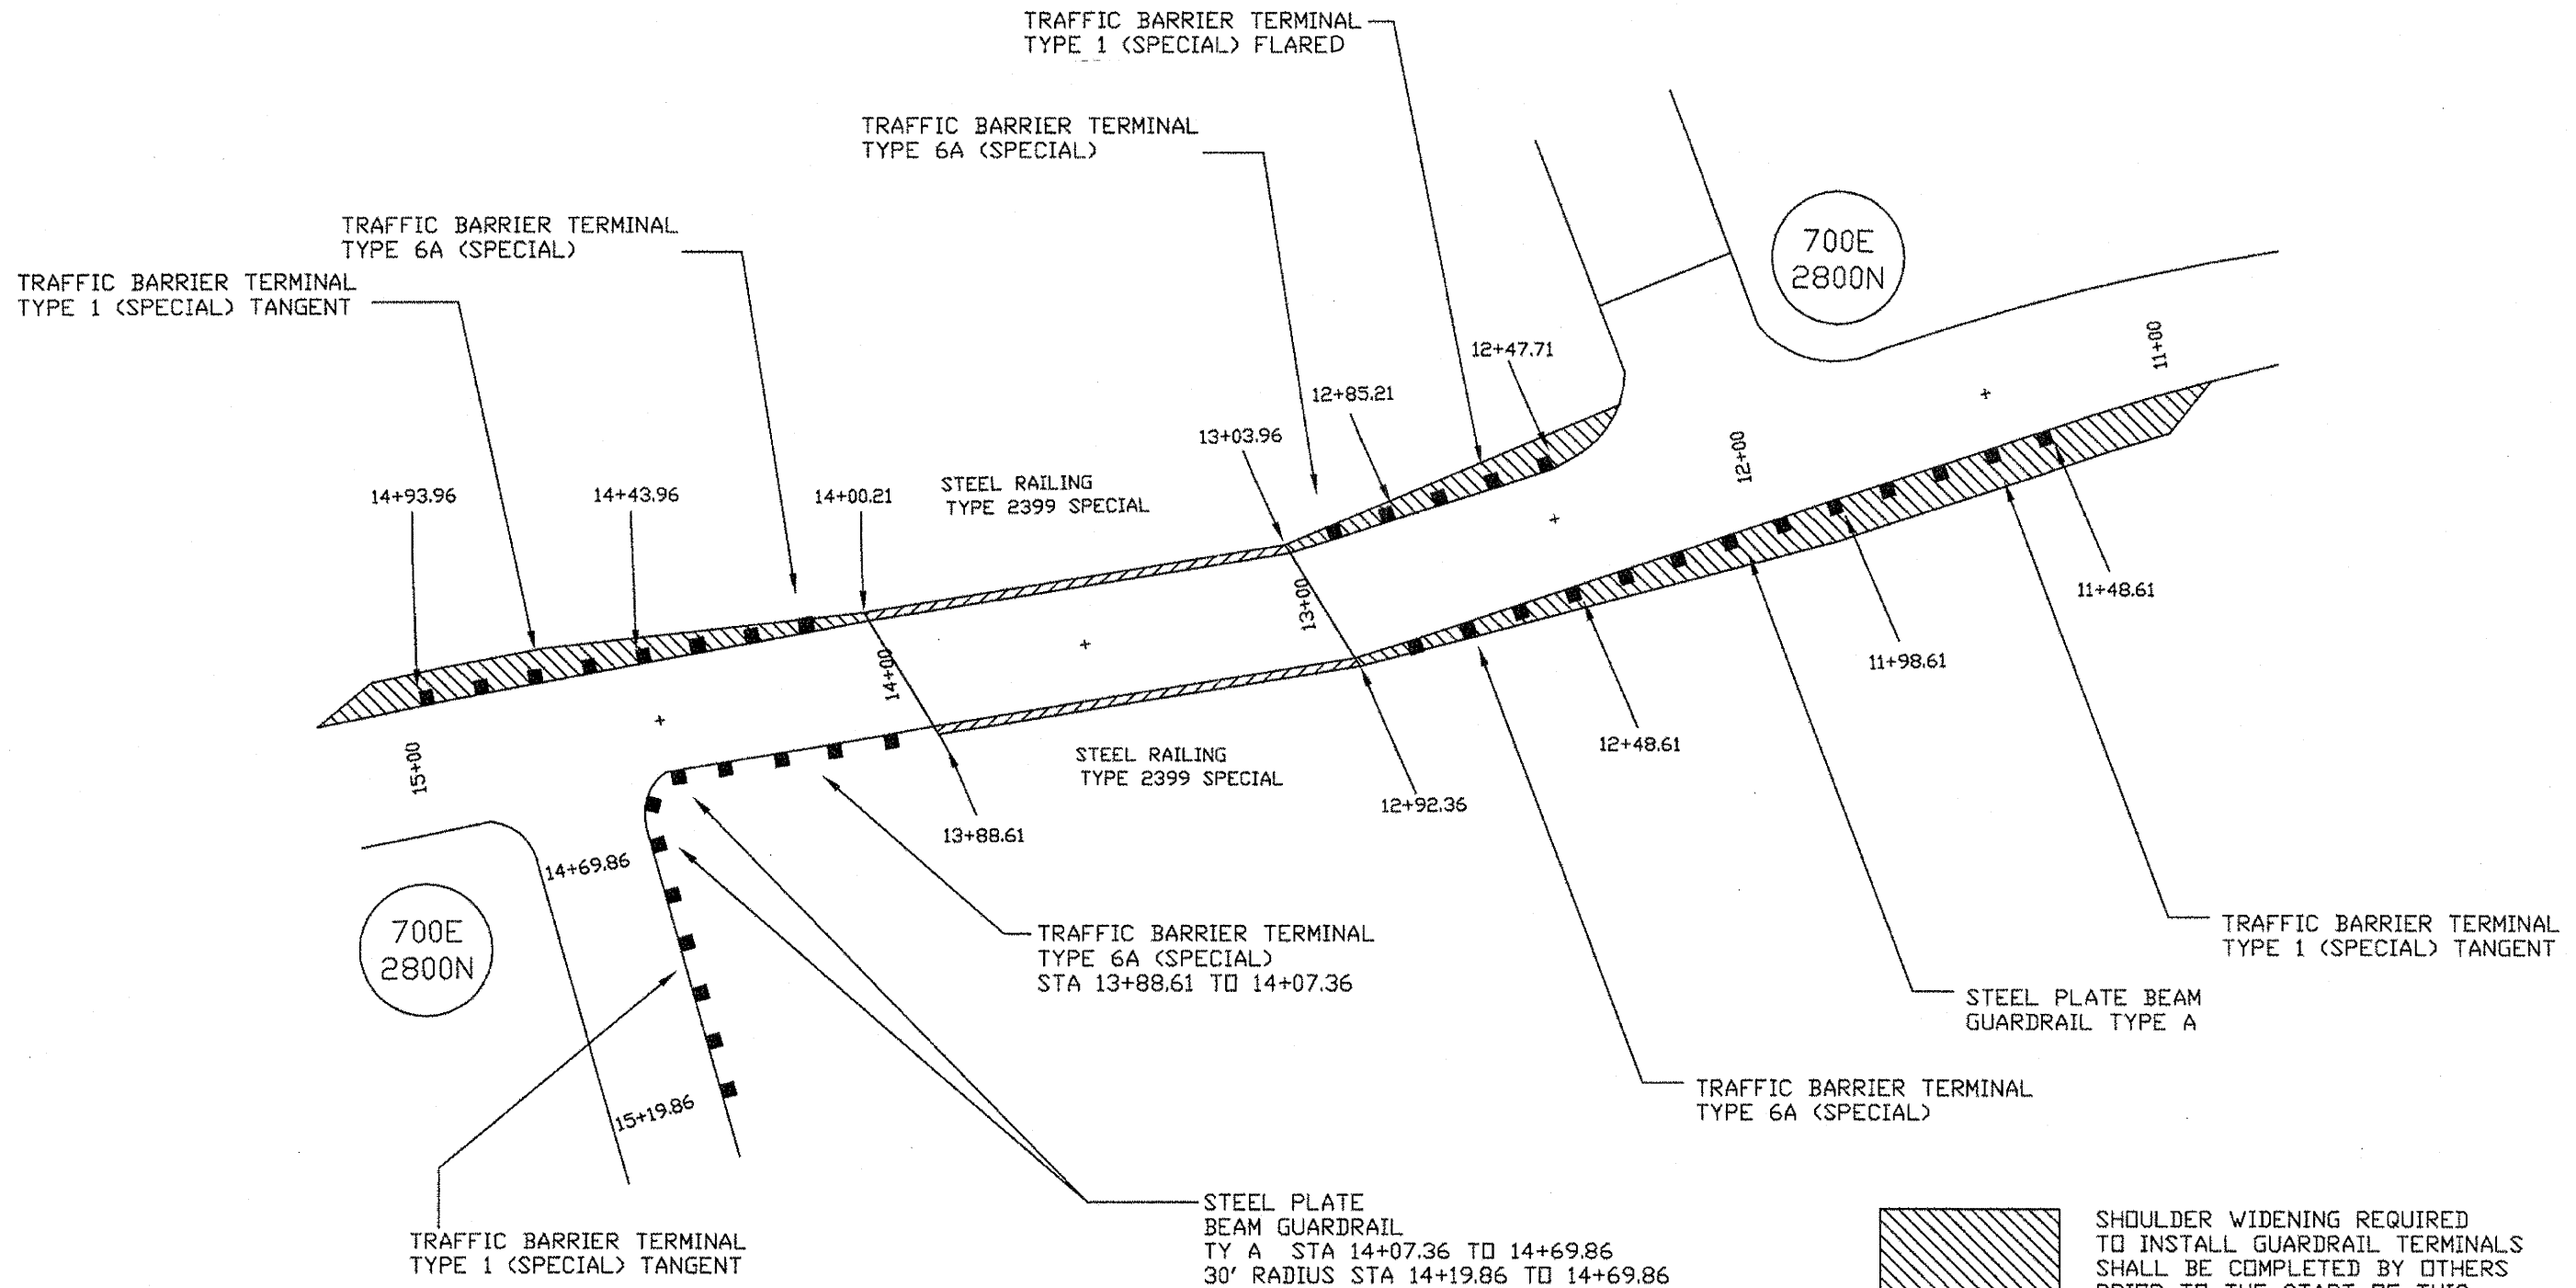


ROUTE NO.	SECTION	COUNTY	TOTAL SHEETS	SHEET NO.
FAS 316	12-00229-01-SP	IRROQUOIS	12	4
JOB # C-93-048-12			PROJECT HSIP-0316(110)	
CONTRACT 87518				

PLAN VIEW

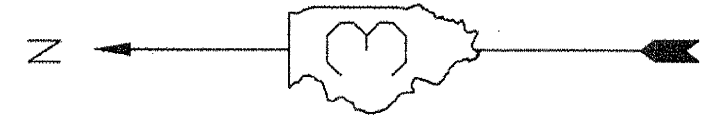

SHOULDER WIDENING REQUIRED TO INSTALL GUARDRAIL TERMINALS SHALL BE COMPLETED BY OTHERS PRIOR TO THE START OF THIS CONTRACT AT NO COST TO THIS SECTION.