




ROUTE NO.	SECTION	COUNTY	TOTAL SHEETS	SHEET NO.
FAS 316	12-00229-01-SP	INDIANA	12	8
JOB # C-93-048-12			PROJECT HSIP-0316(111)	
CONTRACT 87518				

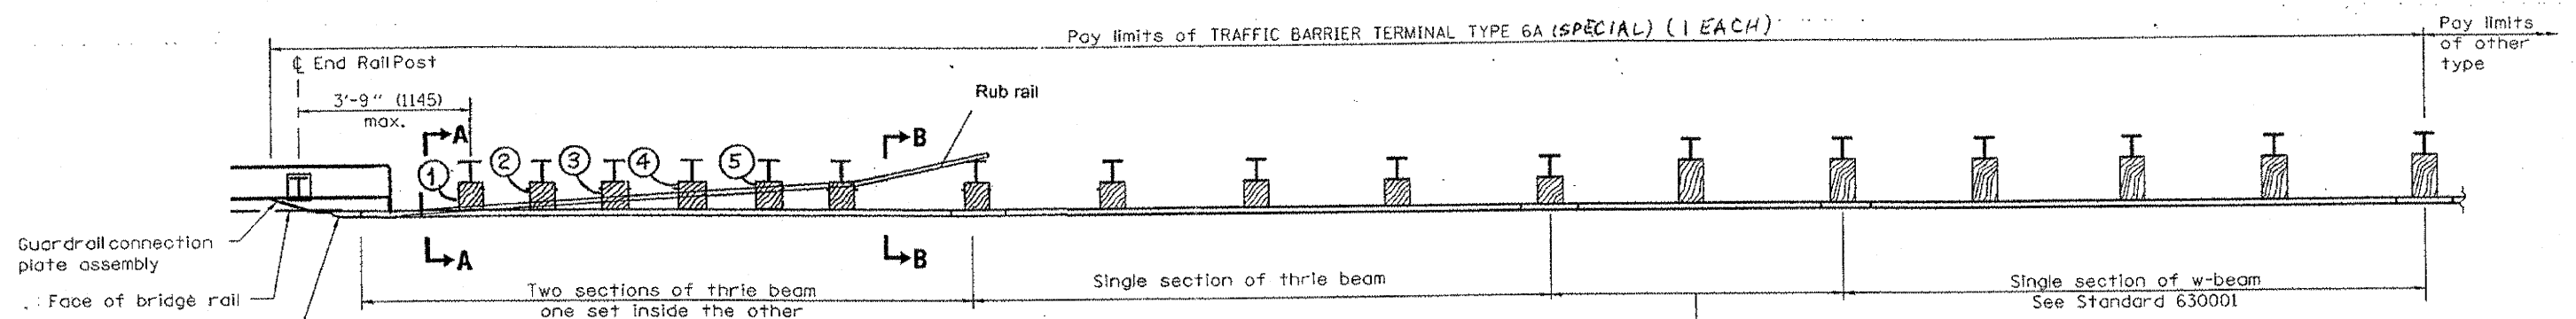

**PLAN**

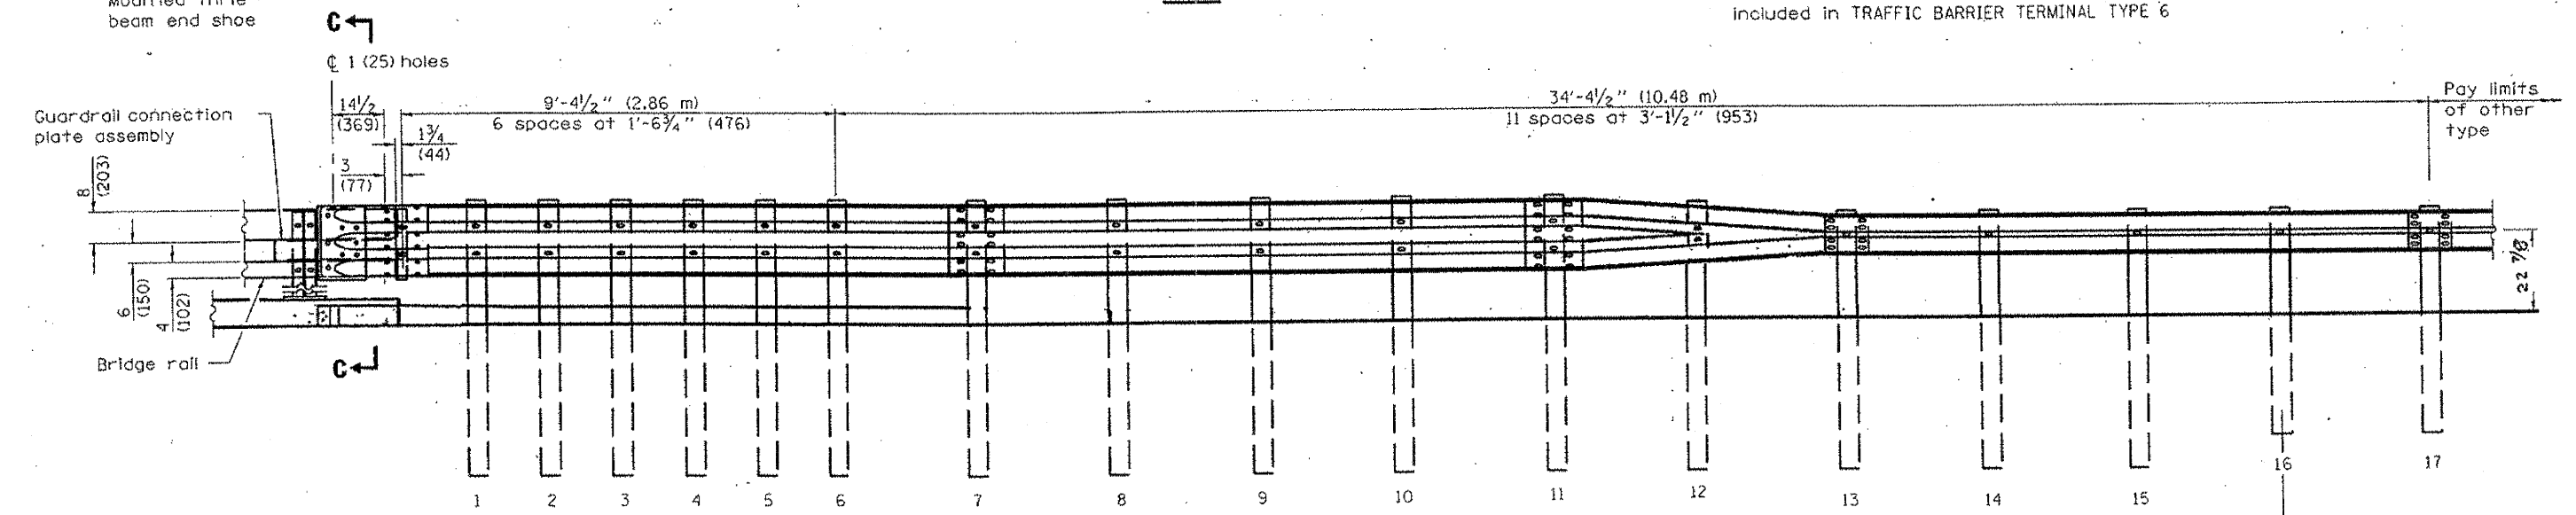

**ELEVATION**

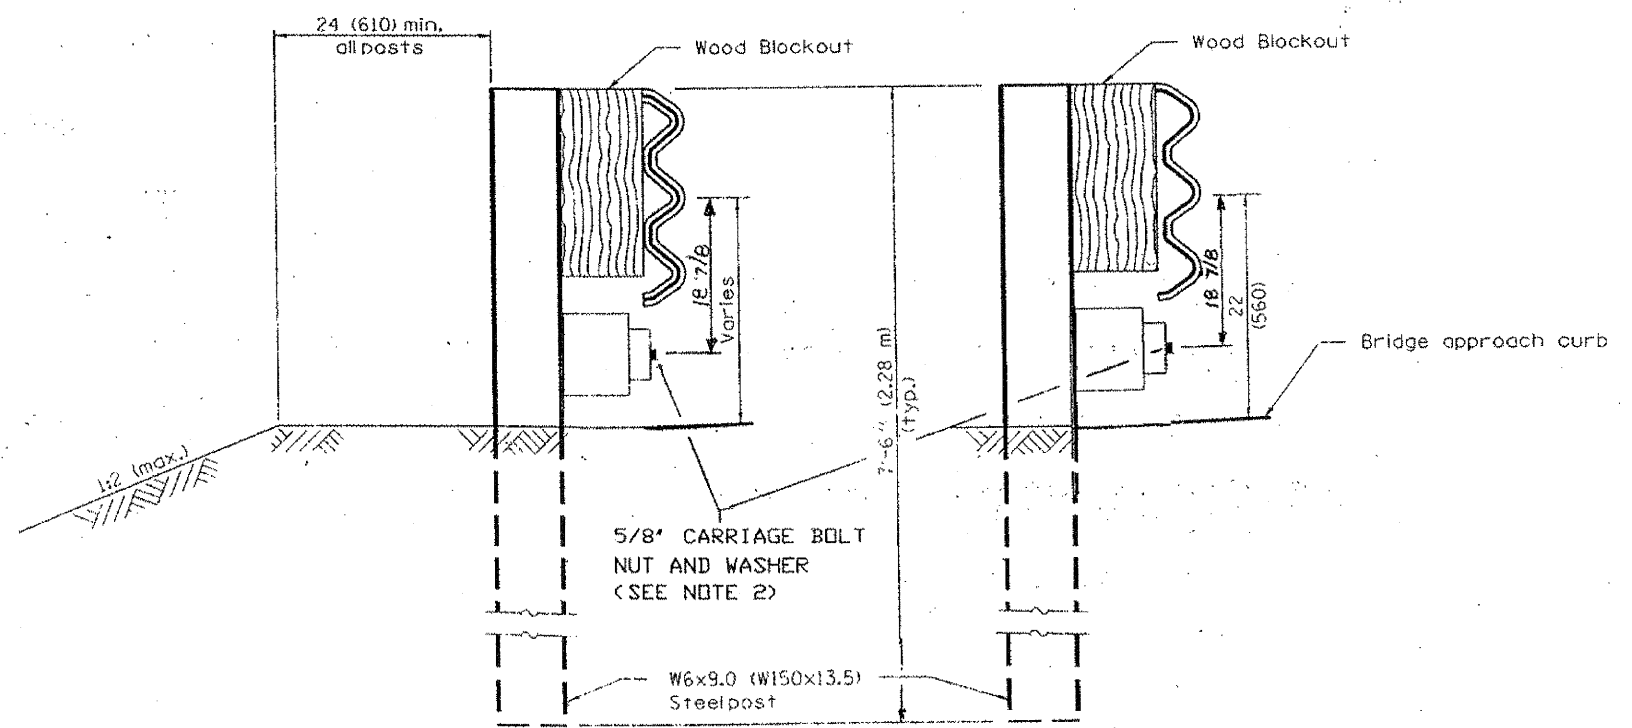

**SECTION A-A**

**SECTION B-B**

**GENERAL NOTES**

This standard shows attachment to curb mounted bridge rail. Attachment to side mounted bridge rail is similar.

See Standard 630001 for details of guardrail not shown.

Thrie beam rail shall be bolted to block-out at all posts.

All slope ratios are expressed as units of vertical displacement to units of horizontal displacement (V:H).

All dimensions are in inches (millimeters) unless otherwise shown.