
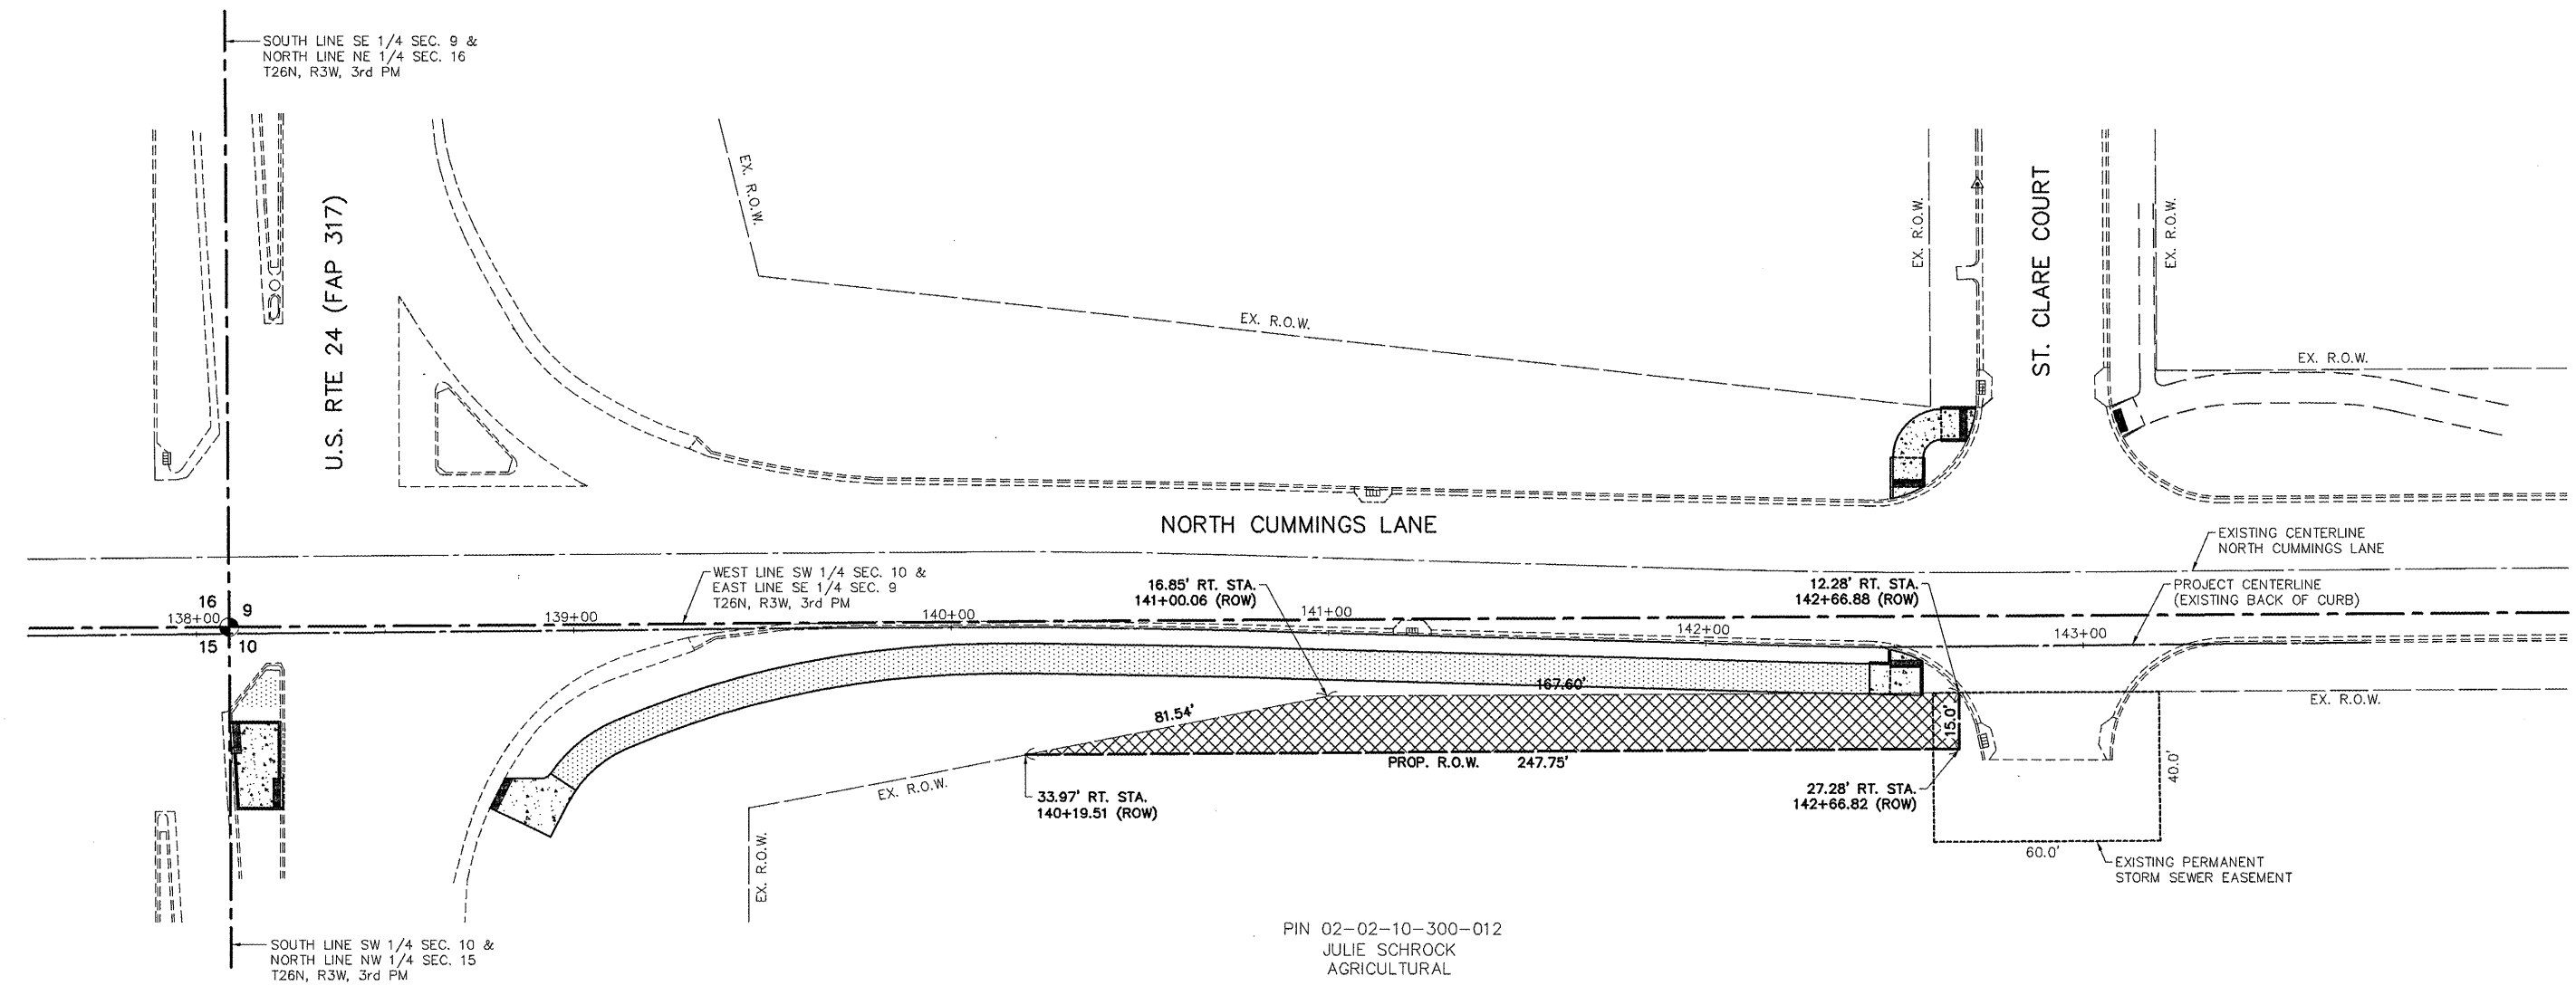


ROUTE NO.	SECTION	COUNTY	TOTAL SHEETS	THIS SHEET
F.A.U. 6728	*	TAZEWELL	28	16

FED. RD. DIST. NO. 7 ILLINOIS PROJECT TE-004(110)
 *10-00109-00-BT
 CONTRACT NO. 89598

LEGEND

- SECTION LINE
- EXISTING CUMMINGS LANE CENTERLINE
- EXISTING RIGHT OF WAY
- PROPOSED RIGHT OF WAY
- [Cross-hatched box] RIGHT OF WAY TAKING
- [Dotted box] PROPOSED 8' WIDE SIDEWALK

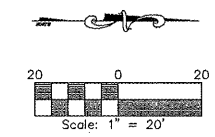

PIN 02-02-10-300-012
 JULIE SCHROCK
 AGRICULTURAL

RIGHT OF WAY				
PIN	LAND USE	TYPE	AREA (S.F)	AREA (ACRE)
02-02-10-300-012	AGRICULTURAL	ROW	3,115	0.072
			3,115	0.072

RIGHT-OF-WAY PLAN NORTH CUMMINGS LANE RECREATION TRAIL NORTH LOOP		AUSTIN ENGINEERING, CO., INC. Consulting Engineers / Surveyors 6102 North University Street Peoria, Illinois 61615-1879 License No. 154-001143
FOR: CITY OF WASHINGTON DATE: 12/01/11 SCALE: 1" = 20'	PROJECT: 10-008 SHEET NO. 16 OF 28	