



# SECTION 7, T.12N., R.10W., 2nd P.M.

F.A.S.	SECTION	COUNTY	TOTAL SHEETS	SHEET NO.
680	10-00101-00-SP	EDGAR	132	40
EDGAR COUNTY, ILLINOIS		CONTRACT NO. 91467		

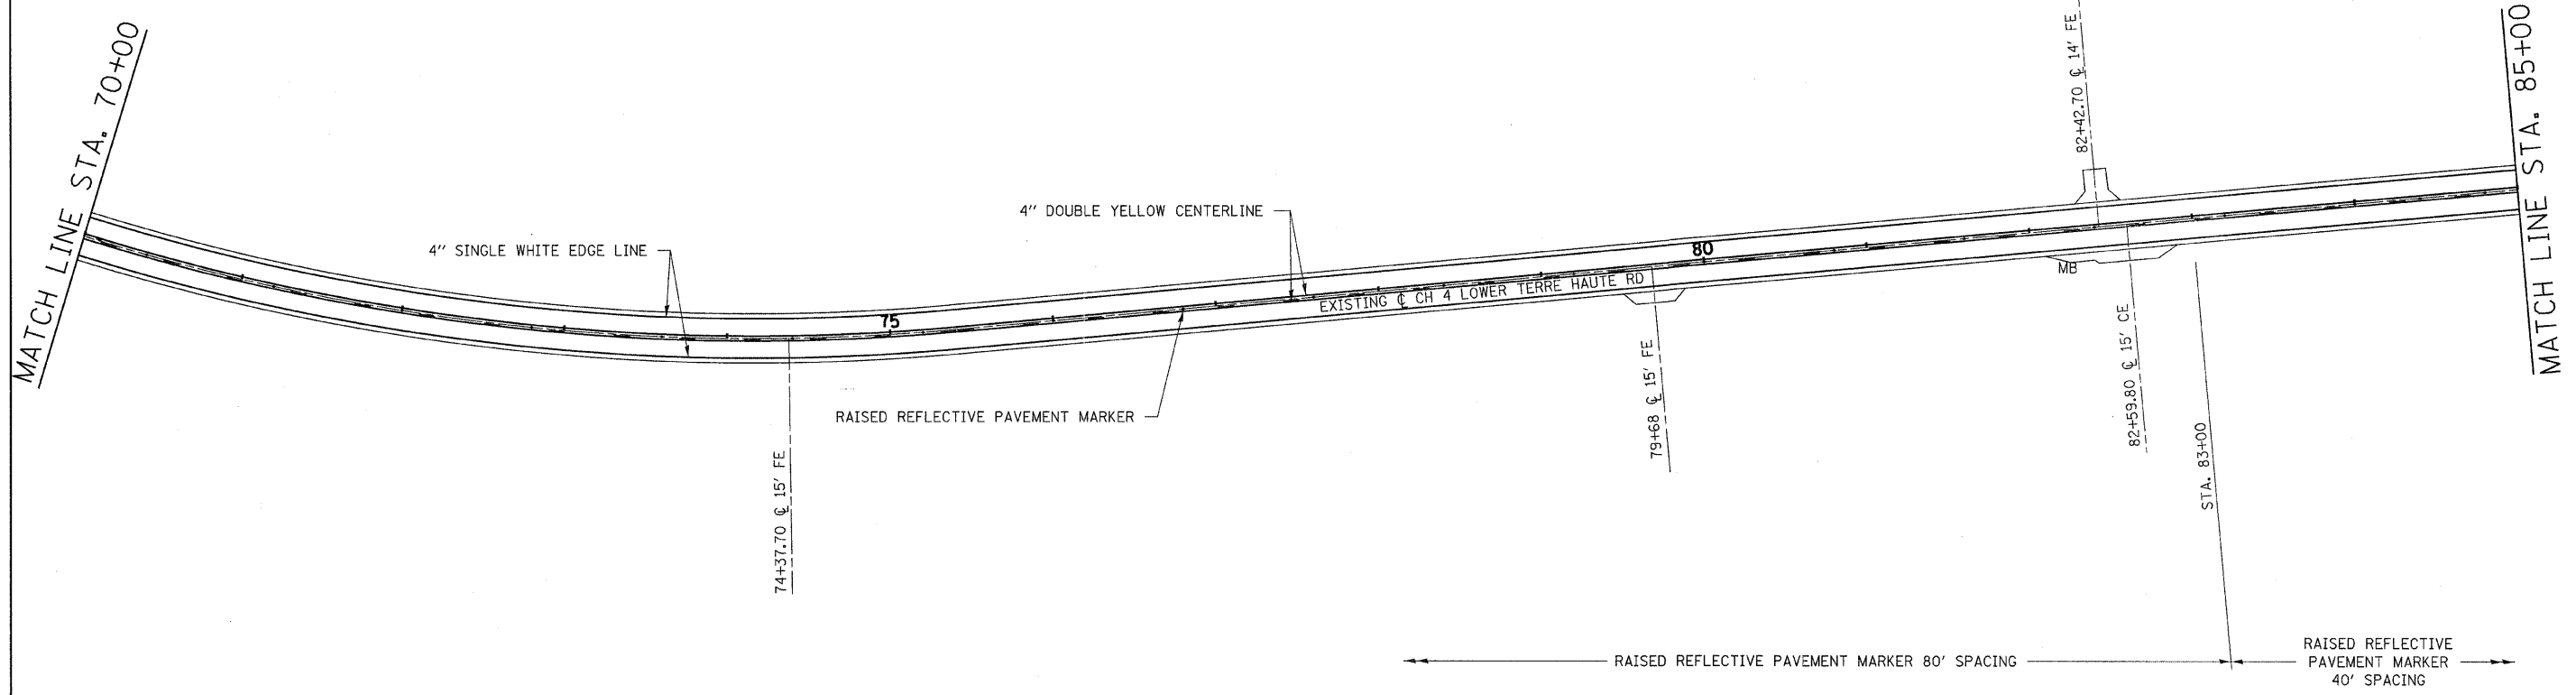

FILE NAME = 118338-ehh-pvmtmark.dgn  
 PLOT DATE = 1/19/2012  
 SCALE: 1"= 50'

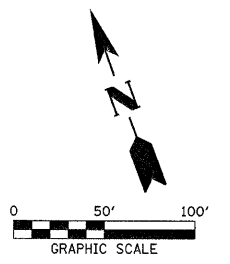

**EDGAR COUNTY  
 HIGHWAY DEPARTMENT**

# SECTION 7, T.12N., R.10W., 2nd P.M.

**PAVEMENT MARKING SHEETS**