


DATE	
BY	
FINAL SURVEY	
SURVEYED	
PLOTTED	
TEMPLATE	
NOTE BOOK	
AREAS	
CHECKED	
NO.	

DATE	
BY	
ORIGINAL SURVEY	
SURVEYED	
PLOTTED	
TEMPLATE	
NOTE BOOK	
AREAS	
CHECKED	
NO.	

GREENE & BALDWIN, INC.  
 1000 N. WASHINGTON ST., SUITE 200  
 DECATUR, IL 62521  
 PHONE: 618-281-1100  
 FAX: 618-281-1101  
 WWW.GREENEANDBALDWIN.COM

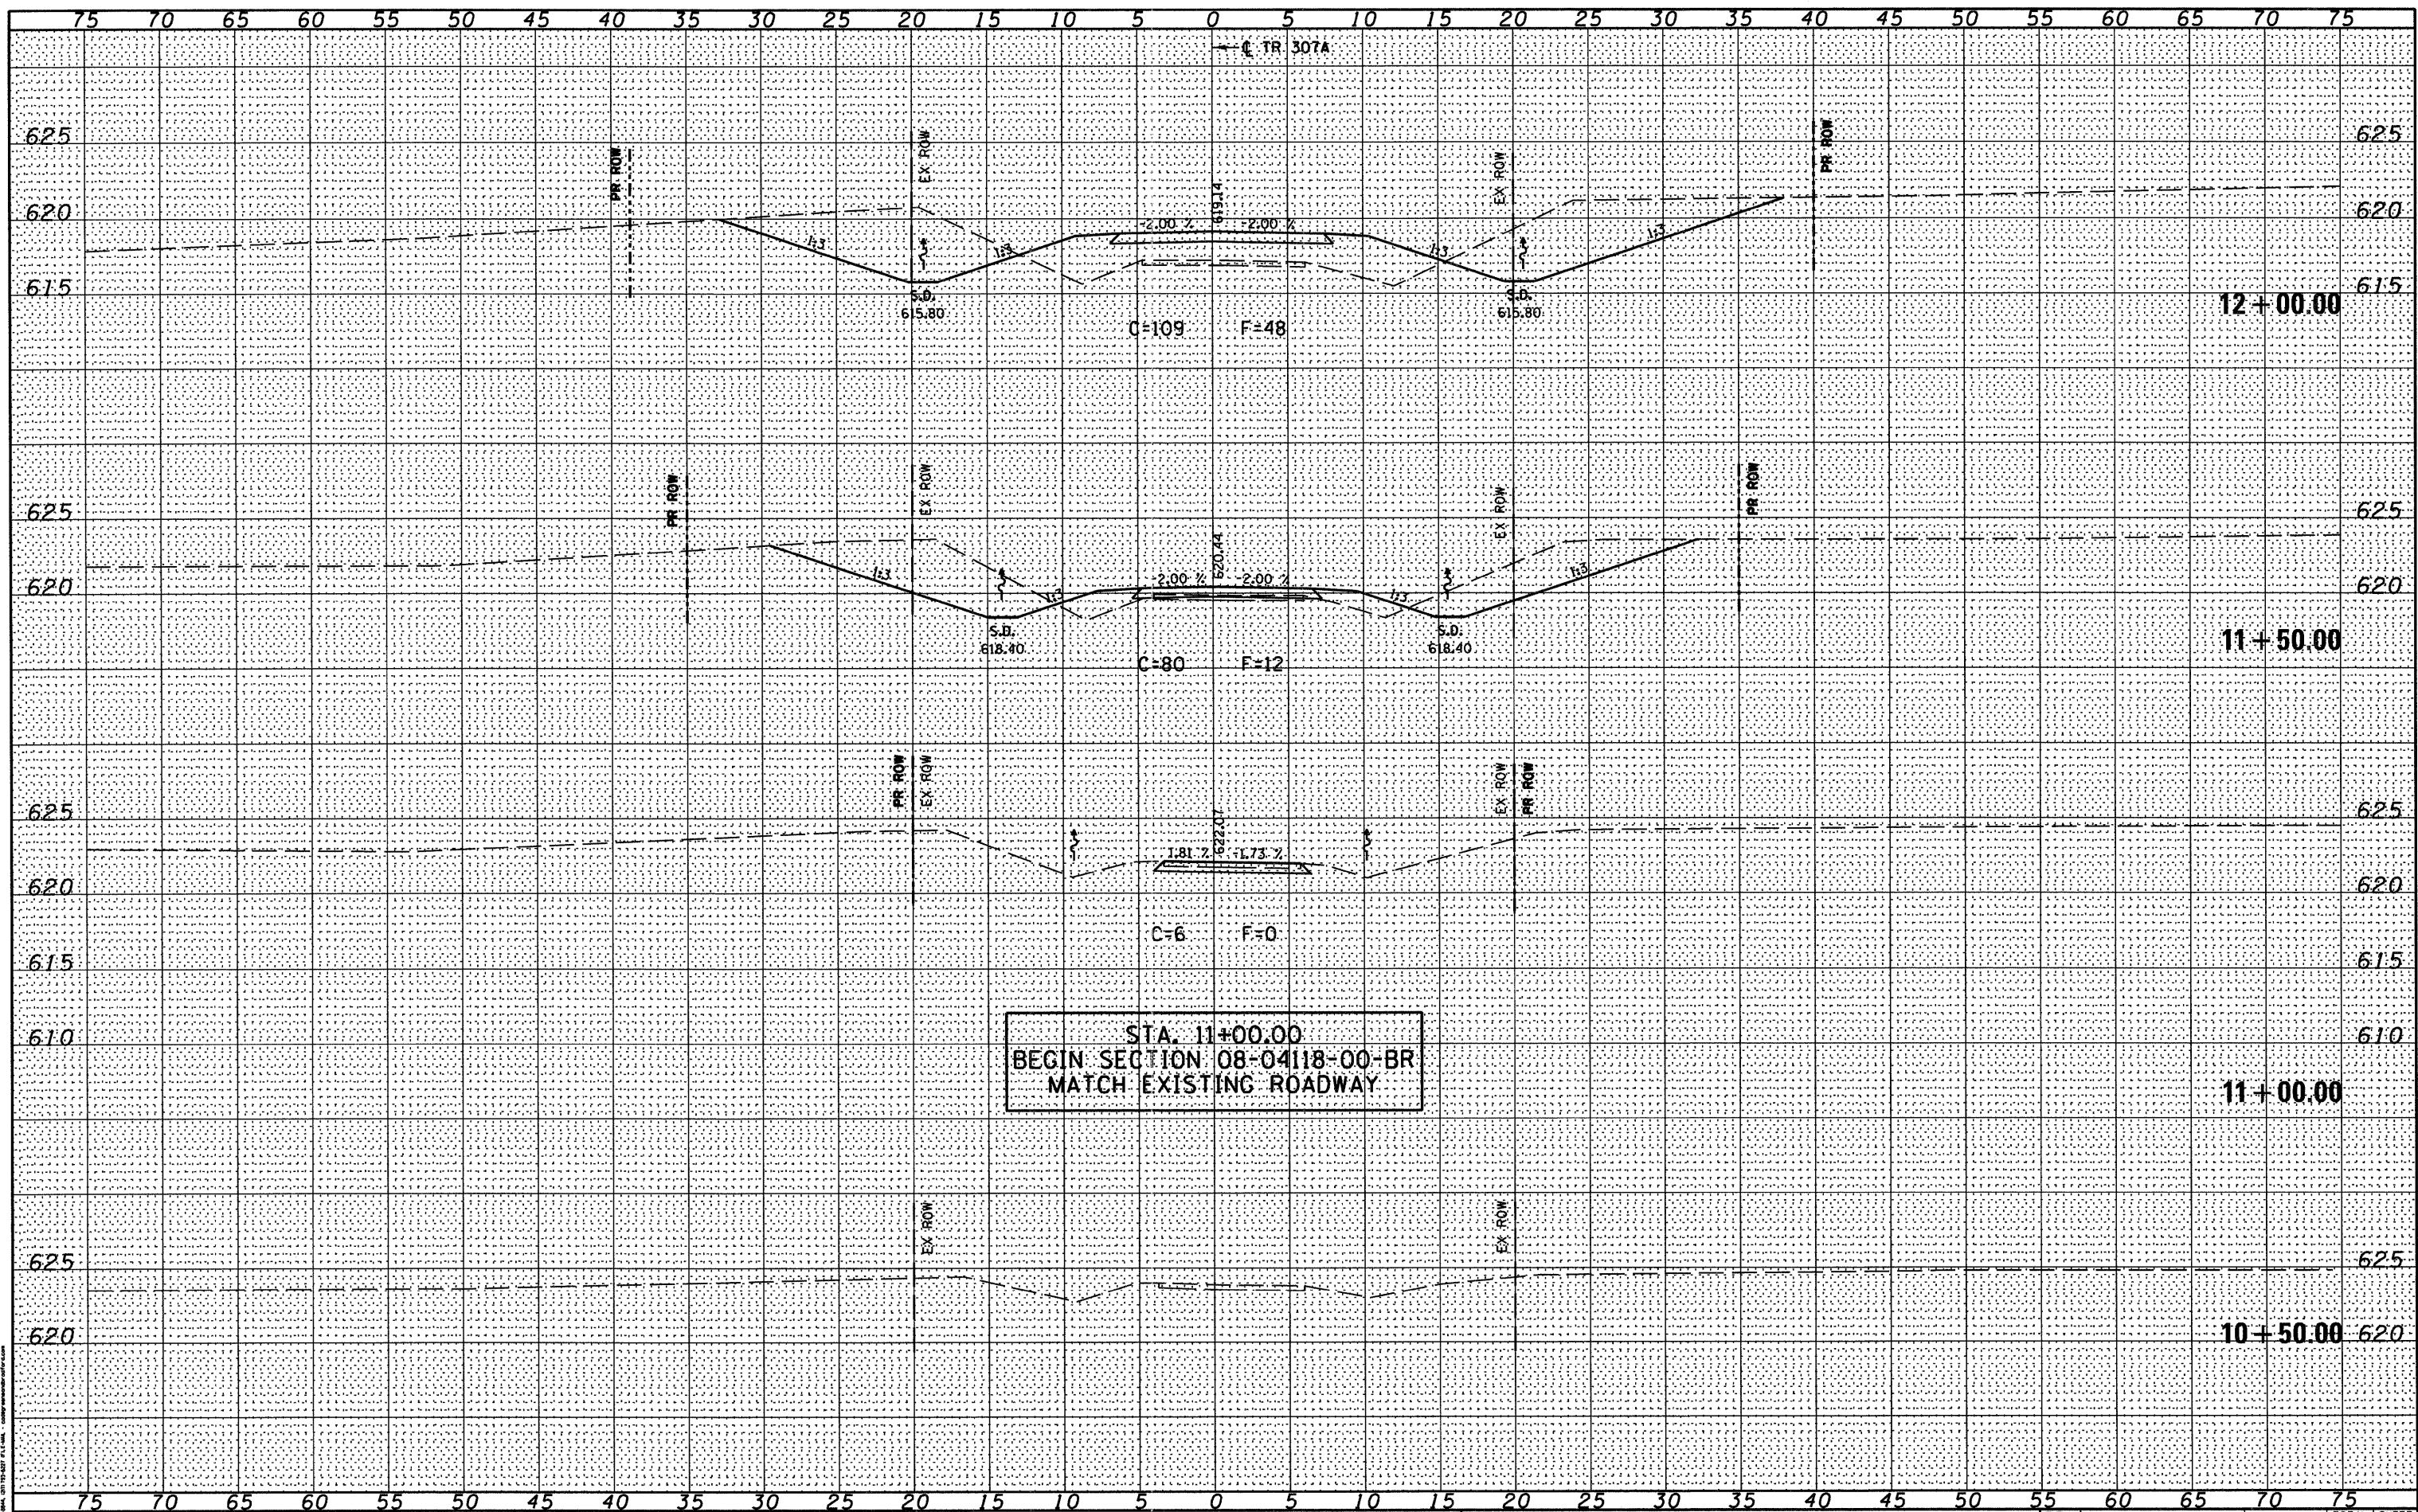

FILE NAME = J:\09029\CADD\CAD\sheets\09029-sht-xssht.dgn  
 USER NAME = amandah  
 PLOT SCALE = 10.0000' / 1" = 100  
 PLOT DATE = 5/3/2011

DESIGNED - WCB	REVISED -
DRAWN - MDS	REVISED -
CHECKED - WCB	REVISED -
DATE - 5/4/09	REVISED -

STATE OF ILLINOIS  
 DEPARTMENT OF TRANSPORTATION

TR 307A - CROSS SECTIONS  
 SCALE: 1" = 5'  
 SHEET NO. 1 OF 8 SHEETS  
 STA. 10+50.00 TO STA. 12+00.00

T.R. RTE.	SECTION	COUNTY	TOTAL SHEETS	SHEET NO.
307A	08-04118-00-BR	CHRISTIAN	26	19
FED. ROAD DIST. NO. [ILLINOIS] FED. AID PROJECT BROS-0021 (178)			CONTRACT NO. 93567	

C&B PROJECT: 09029  
 PLOT DRIVER = V8L.PDF.pltcfq