


DATE	
BY	
FINAL SURVEY	SURVEYED
NOTE BOOK	PLOTTED
NO.	TEMPLATE
	AREAS CHECKED

DATE	
BY	
ORIGINAL SURVEY	SURVEYED
NOTE BOOK	PLOTTED
NO.	TEMPLATE
	AREAS CHECKED

GREENE & BRADFORD, INC.
 1000 N. W. 10th St., Ft. Lauderdale, FL 33304
 PHONE: (954) 576-1000
 FAX: (954) 576-1001
 WWW: www.gbinc.com

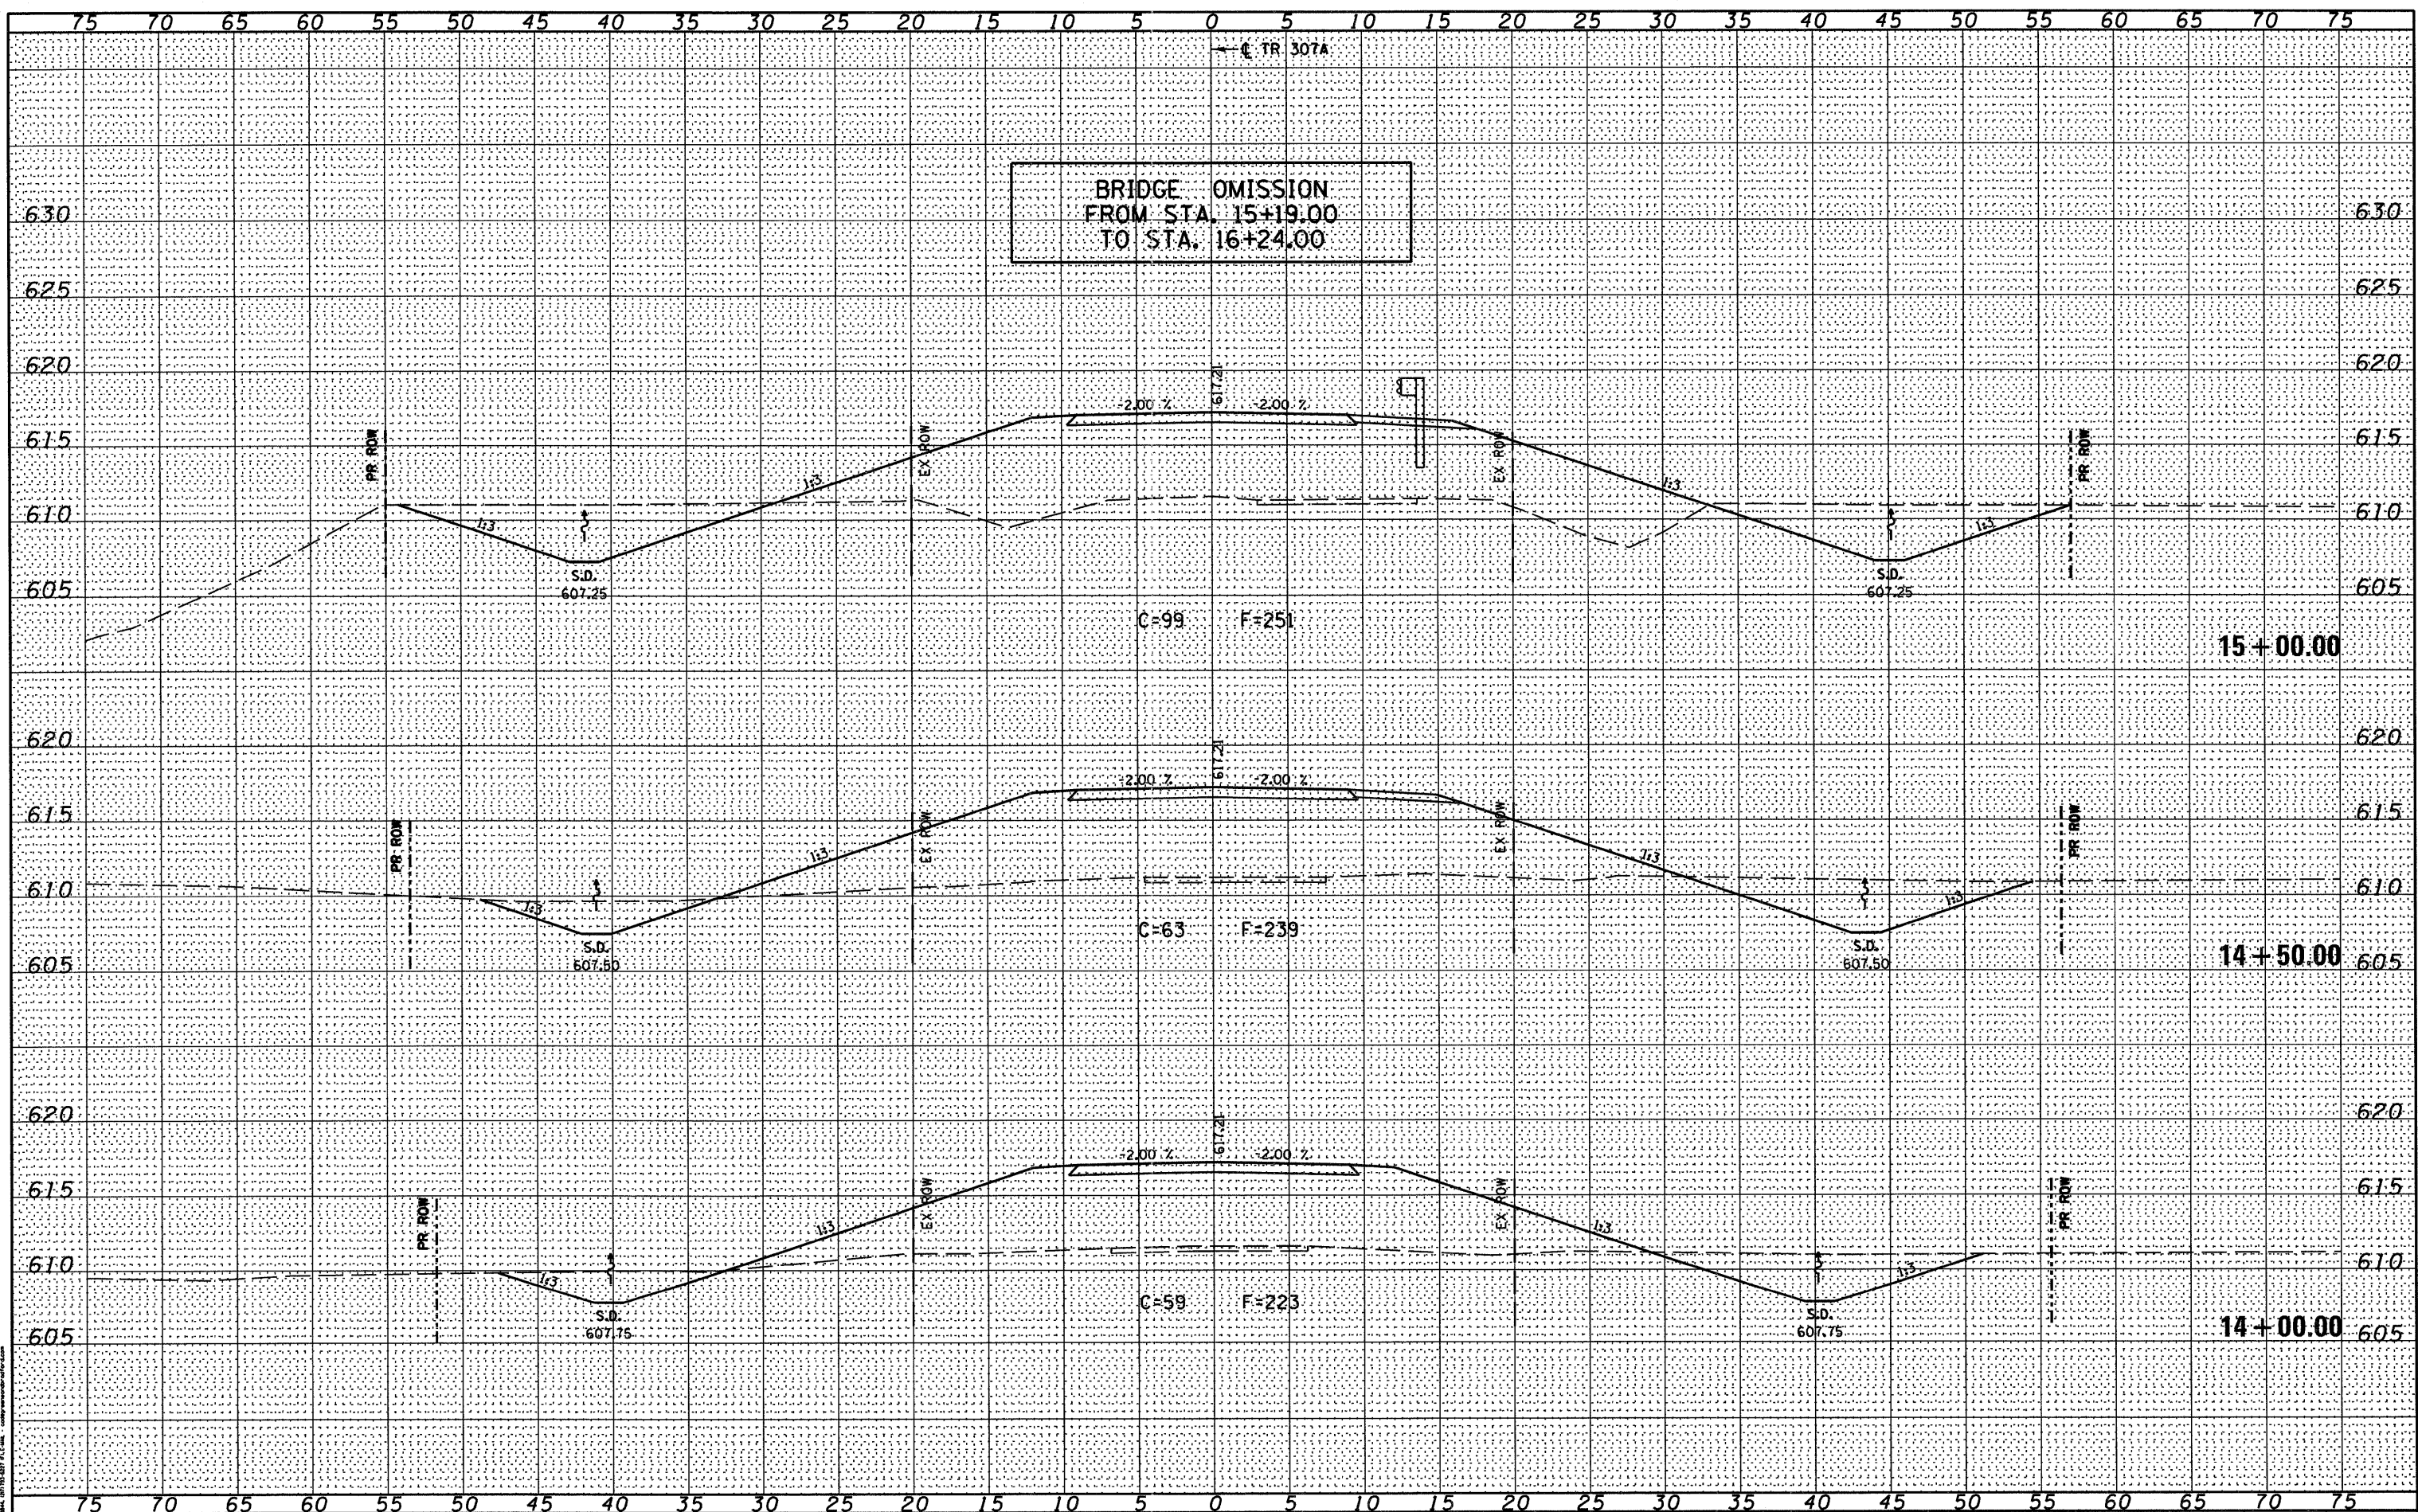

BRIDGE OMISSION
 FROM STA. 15+19.00
 TO STA. 16+24.00

FILE NAME = J:\09029\CADD\CAD\sheets\09029-sht-xssht.dgn
 USER NAME = amandah
 PLOT SCALE = 10.0000' / 1" =
 PLOT DATE = 5/3/2011

DESIGNED - WCB
 DRAWN - MDS
 CHECKED - WCB
 DATE - 5/4/09

REVISED -
 REVISED -
 REVISED -
 REVISED -

STATE OF ILLINOIS
 DEPARTMENT OF TRANSPORTATION

TR 307A - CROSS SECTIONS
 SCALE: 1" = 5'
 SHEET NO. 3 OF 8 SHEETS
 STA. 14+00.00 TO STA. 15+00.00

T.R. RTE.	SECTION	COUNTY	TOTAL SHEETS	SHEET NO.
307A	08-04118-00-BR	CHRISTIAN	26	21
FED. ROAD DIST. NO. ILLINOIS FED. AID PROJECT BROS-0021 (17R)			CONTRACT NO. 93567	