


FINAL SURVEY	SURVEYED	DATE
NOTE BOOK	PLOTTED	
	TEMPLATE	
	AREAS CHECKED	
	AREAS CHECKED	

ORIGINAL SURVEY	SURVEYED	DATE
NOTE BOOK	PLOTTED	
	TEMPLATE	
	AREAS CHECKED	
	AREAS CHECKED	

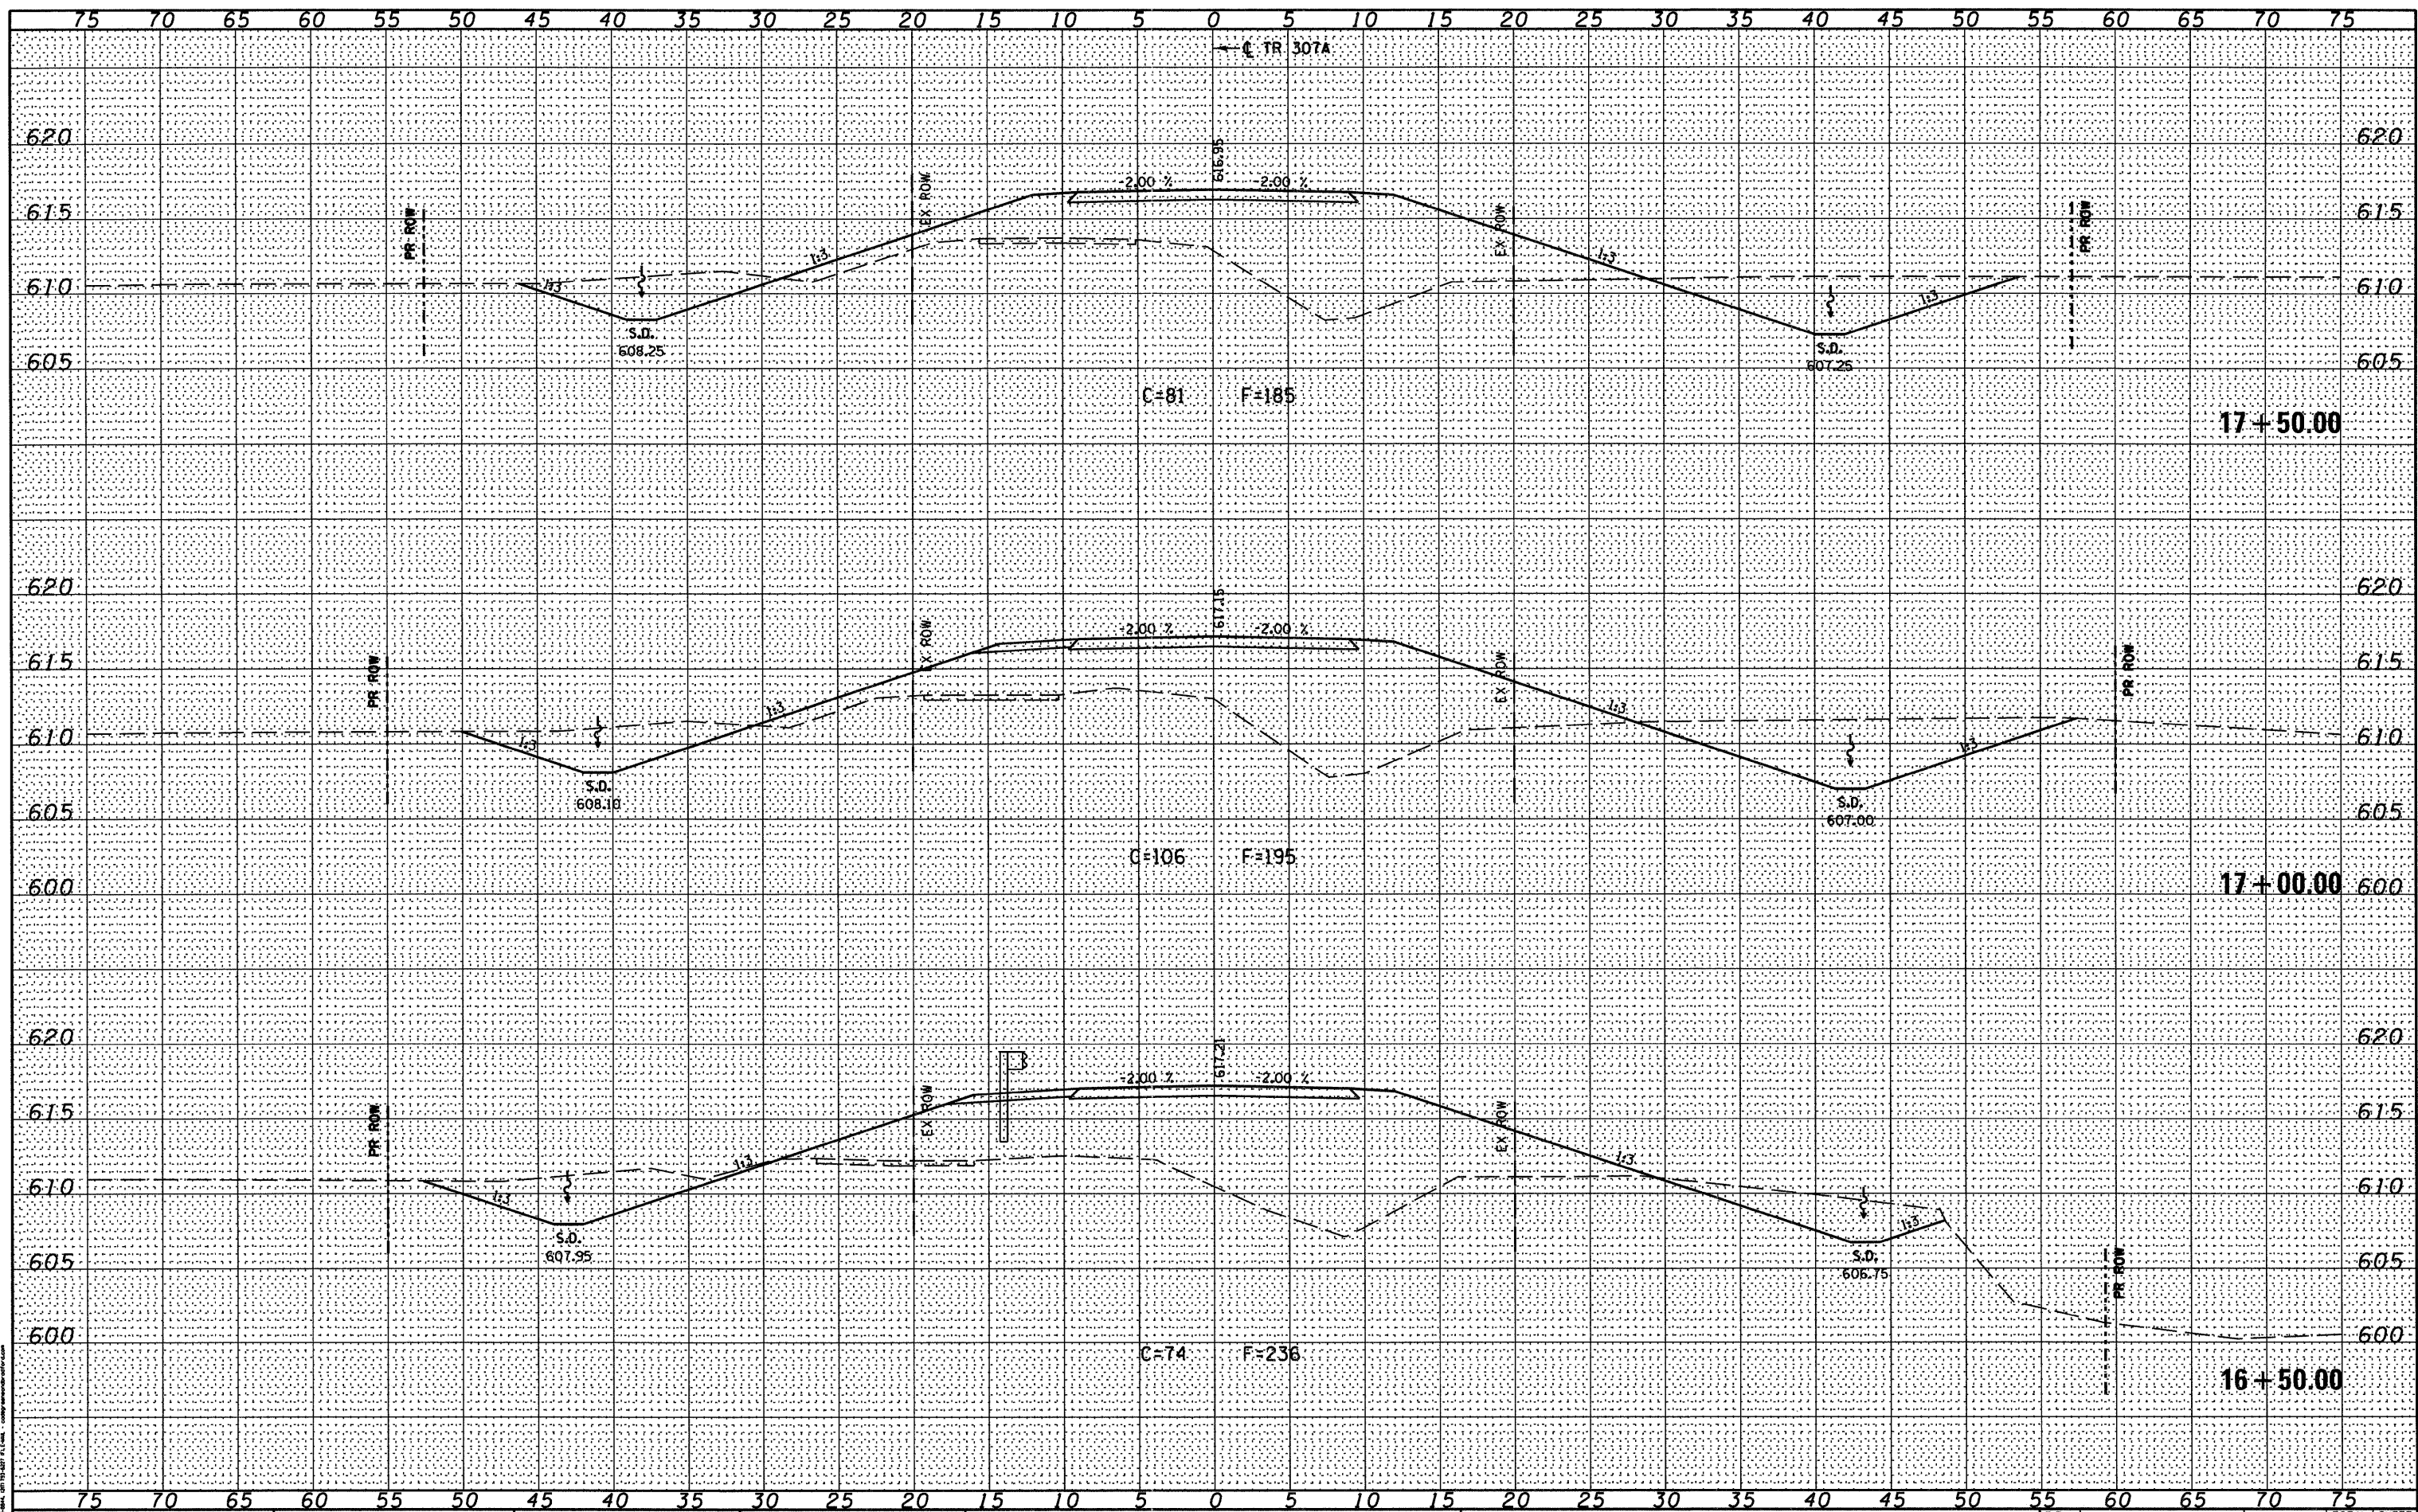

FILE NAME = J:\09029\CAD\CADsheets\09029-sht-ksst.dgn	USER NAME = amandah	DESIGNED - WCB	REVISED -	STATE OF ILLINOIS DEPARTMENT OF TRANSPORTATION	TR 307A - CROSS SECTIONS	T.R. RTE. 307A	SECTION 08-04118-00-BR	COUNTY CHRISTIAN	TOTAL SHEETS 26	SHEET NO. 22	
PLOT SCALE = 10.0000' / 1" =	PLOT DATE = 5/3/2011	DRAWN - MDS	REVISED -			SCALE: 1" = 5'	SHEET NO. 4 OF 8 SHEETS	STA. 16+50.00 TO STA. 17+50.00	FED. ROAD DIST. NO. ILLINOIS	FED. AID PROJECT BROS-0021 (178)	CONTRACT NO. 93567
G&B PROJECT: 09029		CHECKED - WCB	REVISED -								
PLOT DRIVER = V8L_PDF.pltcf9		DATE - 5/4/09	REVISED -								