


BY _____ DATE _____
 SURVEYED _____
 PLOTTED _____
 TEMPLATE _____
 NOTE BOOK _____
 AREAS CHECKED _____
 NO. _____

BY _____ DATE _____
 SURVEYED _____
 PLOTTED _____
 TEMPLATE _____
 NOTE BOOK _____
 AREAS CHECKED _____
 NO. _____

GREENE & BRADY, INC.
 1100 S. WASHINGTON ST., SUITE 200
 CHICAGO, IL 60607
 (312) 467-1000
 FAX (312) 467-1001
 WWW.GREENE-AND-BRADY.COM

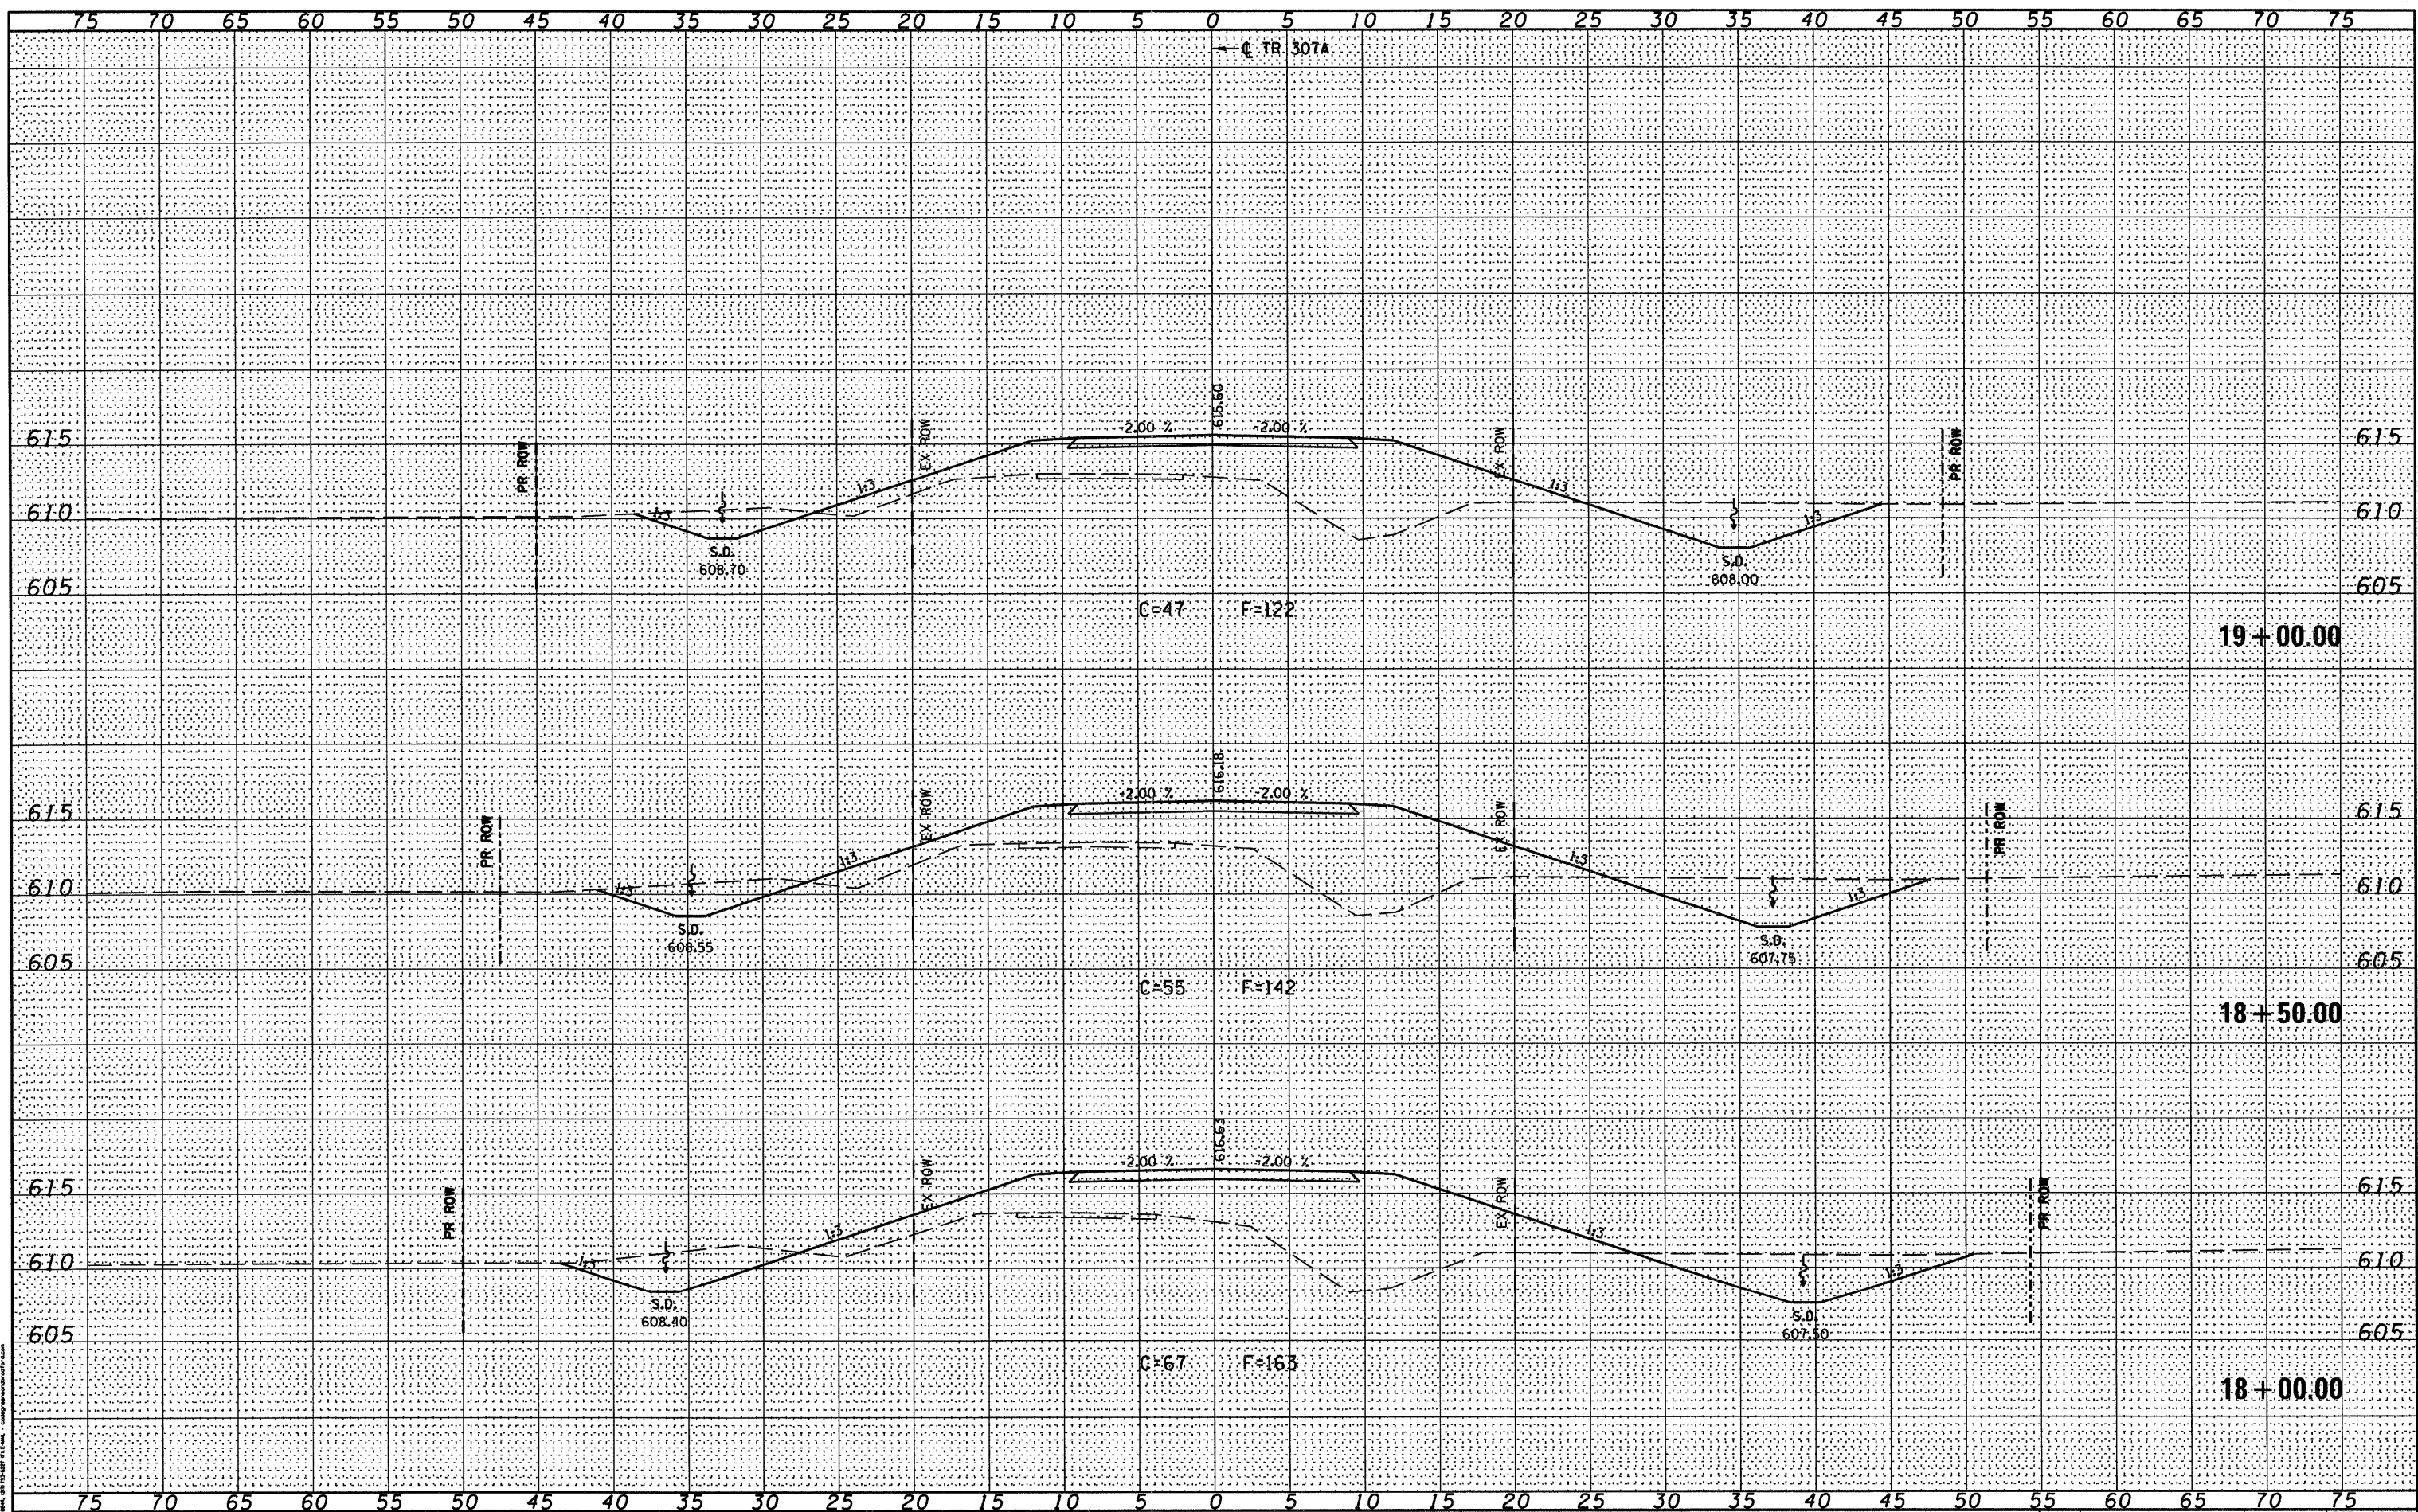

FILE NAME = J:\09029\CADD\CADsheets\09029-shr-xssht.dgn
 USER NAME = amandah
 PLOT SCALE = 10,0000' / 1" = 1000000
 PLOT DATE = 5/3/2011
 G&B PROJECT: 09029
 PLOT DRIVER = V8L_PDF.pltcf9

| | |
|----------------|-----------|
| DESIGNED - WCB | REVISED - |
| DRAWN - MDS | REVISED - |
| CHECKED - WCB | REVISED - |
| DATE - 5/4/09 | REVISED - |

STATE OF ILLINOIS
DEPARTMENT OF TRANSPORTATION

TR 307A - CROSS SECTIONS

SCALE: 1" = 5'
 SHEET NO. 5 OF 8 SHEETS
 STA. 18+00.00 TO STA. 19+00.00

| T.R. RTE. | SECTION | COUNTY | TOTAL SHEETS | SHEET NO. |
|------------------------------|----------------|-----------|----------------------------------|-----------|
| 307A | 08-04118-00-BR | CHRISTIAN | 26 | 23 |
| FED. ROAD DIST. NO. ILLINOIS | | | FED. AID PROJECT BROS-0021 (177) | |
| | | | CONTRACT NO. 93567 | |