


DATE	
BY	
FINAL SURVEY	SURVEYED
NOTE BOOK	PLOTTED
NO.	TEMPLATE
	AREAS CHECKED

DATE	
BY	
ORIGINAL SURVEY	SURVEYED
NOTE BOOK	PLOTTED
NO.	TEMPLATE
	AREAS CHECKED

GREENE & BRADY, INC.
 1000 N. W. 10th St., Ft. Lauderdale, FL 33304
 PHONE: (954) 561-1100
 FAX: (954) 561-1101
 WWW: www.greenesurvey.com

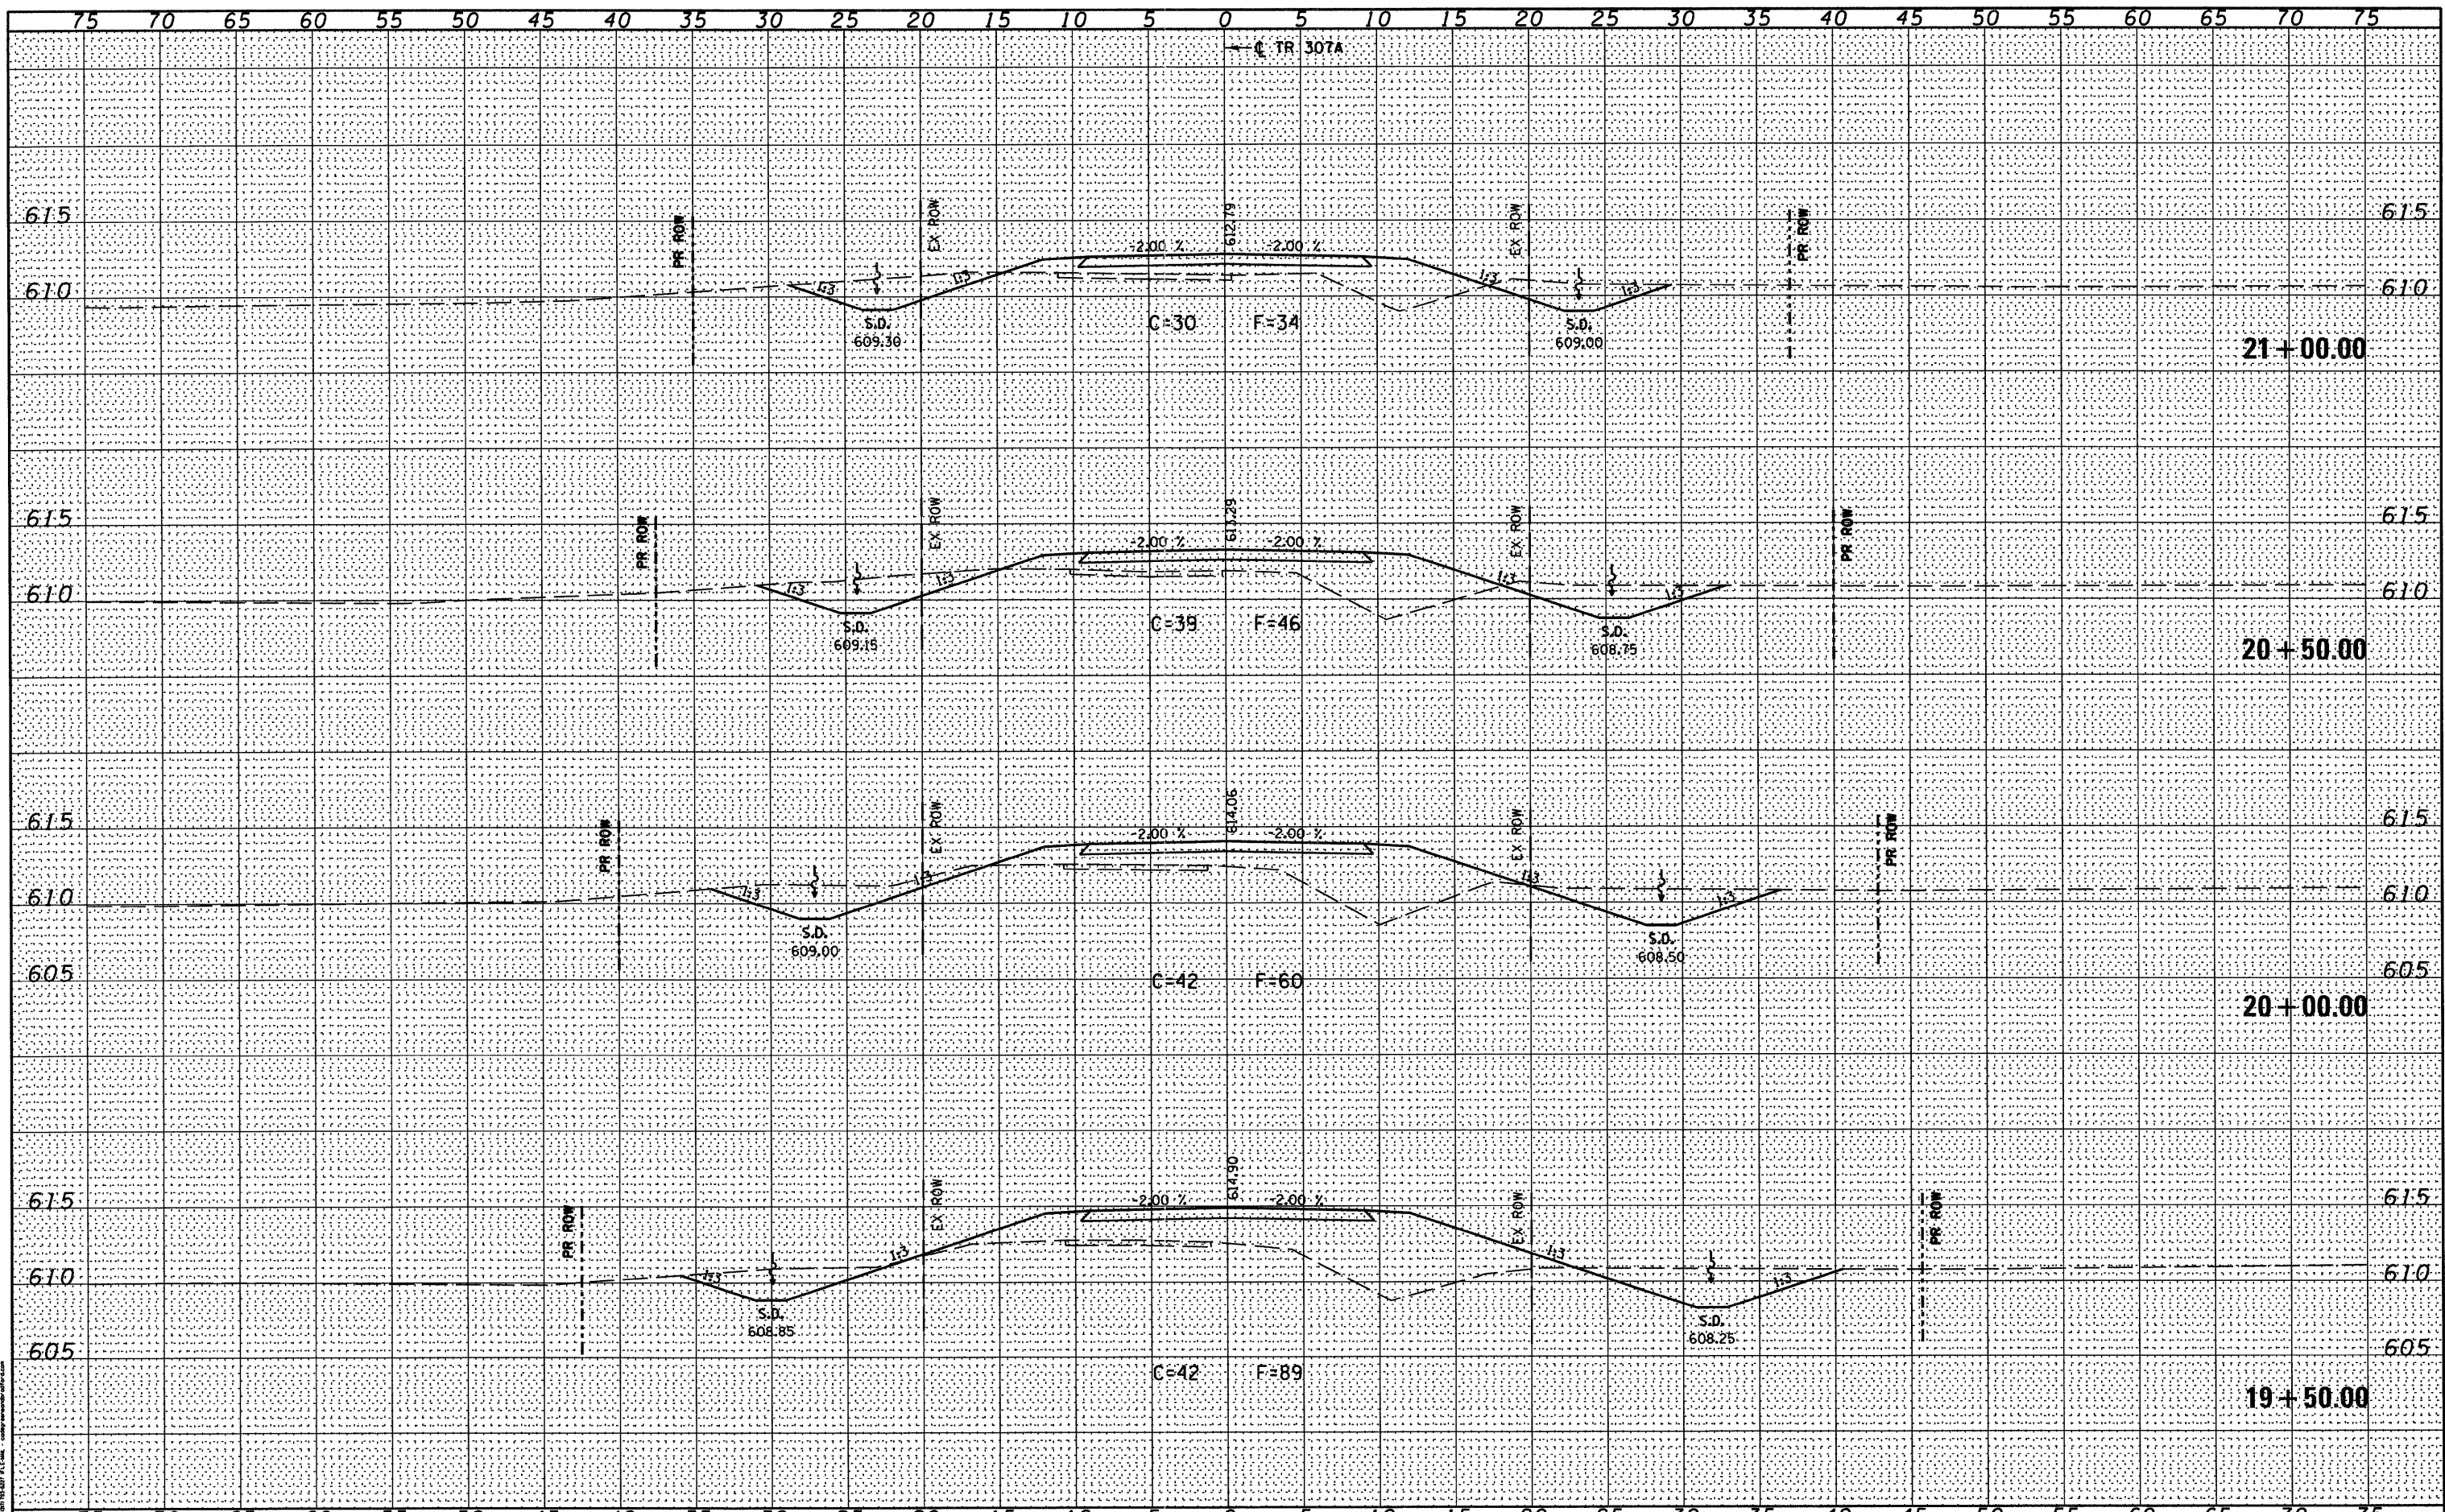

FILE NAME = J:\09029\CADD\CADsheets\09029-sht-xssht.dgn
 G&B PROJECT: 09029
 PLOT DRIVER = V8L_PDF.pltcf

USER NAME = amandah	DESIGNED - WCB	REVISED -
PLOT SCALE = 10.0000' / 1"	DRAWN - MDS	REVISED -
PLOT DATE = 5/3/2011	CHECKED - WCB	REVISED -
	DATE - 5/4/09	REVISED -

STATE OF ILLINOIS
 DEPARTMENT OF TRANSPORTATION

TR 307A - CROSS SECTIONS
 SCALE: 1" = 5'
 SHEET NO. 6 OF 8 SHEETS
 STA. 19+50.00 TO STA. 21+00.00

T.R. RTE.	SECTION	COUNTY	TOTAL SHEETS	SHEET NO.
307A	08-04118-00-BR	CHRISTIAN	26	24
FED. ROAD DIST. NO.			ILLINOIS FED. AID PROJECT BROS-0021 (178)	
CONTRACT NO.			93567	