


FINAL SURVEY	SURVEYED	DATE
NOTE BOOK	PLOTTED	
NO.	TEMPLATE	
	AREAS CHECKED	
	AREAS CHECKED	

ORIGINAL SURVEY	SURVEYED	DATE
NOTE BOOK	PLOTTED	
NO.	TEMPLATE	
	AREAS CHECKED	
	AREAS CHECKED	

GREENE & RAJFORD, INC.
 1000 N. WASHINGTON ST., SUITE 200
 CHICAGO, ILLINOIS 60610
 TEL: 312.467.1000
 FAX: 312.467.1001
 WWW.GREENE-RAJFORD.COM

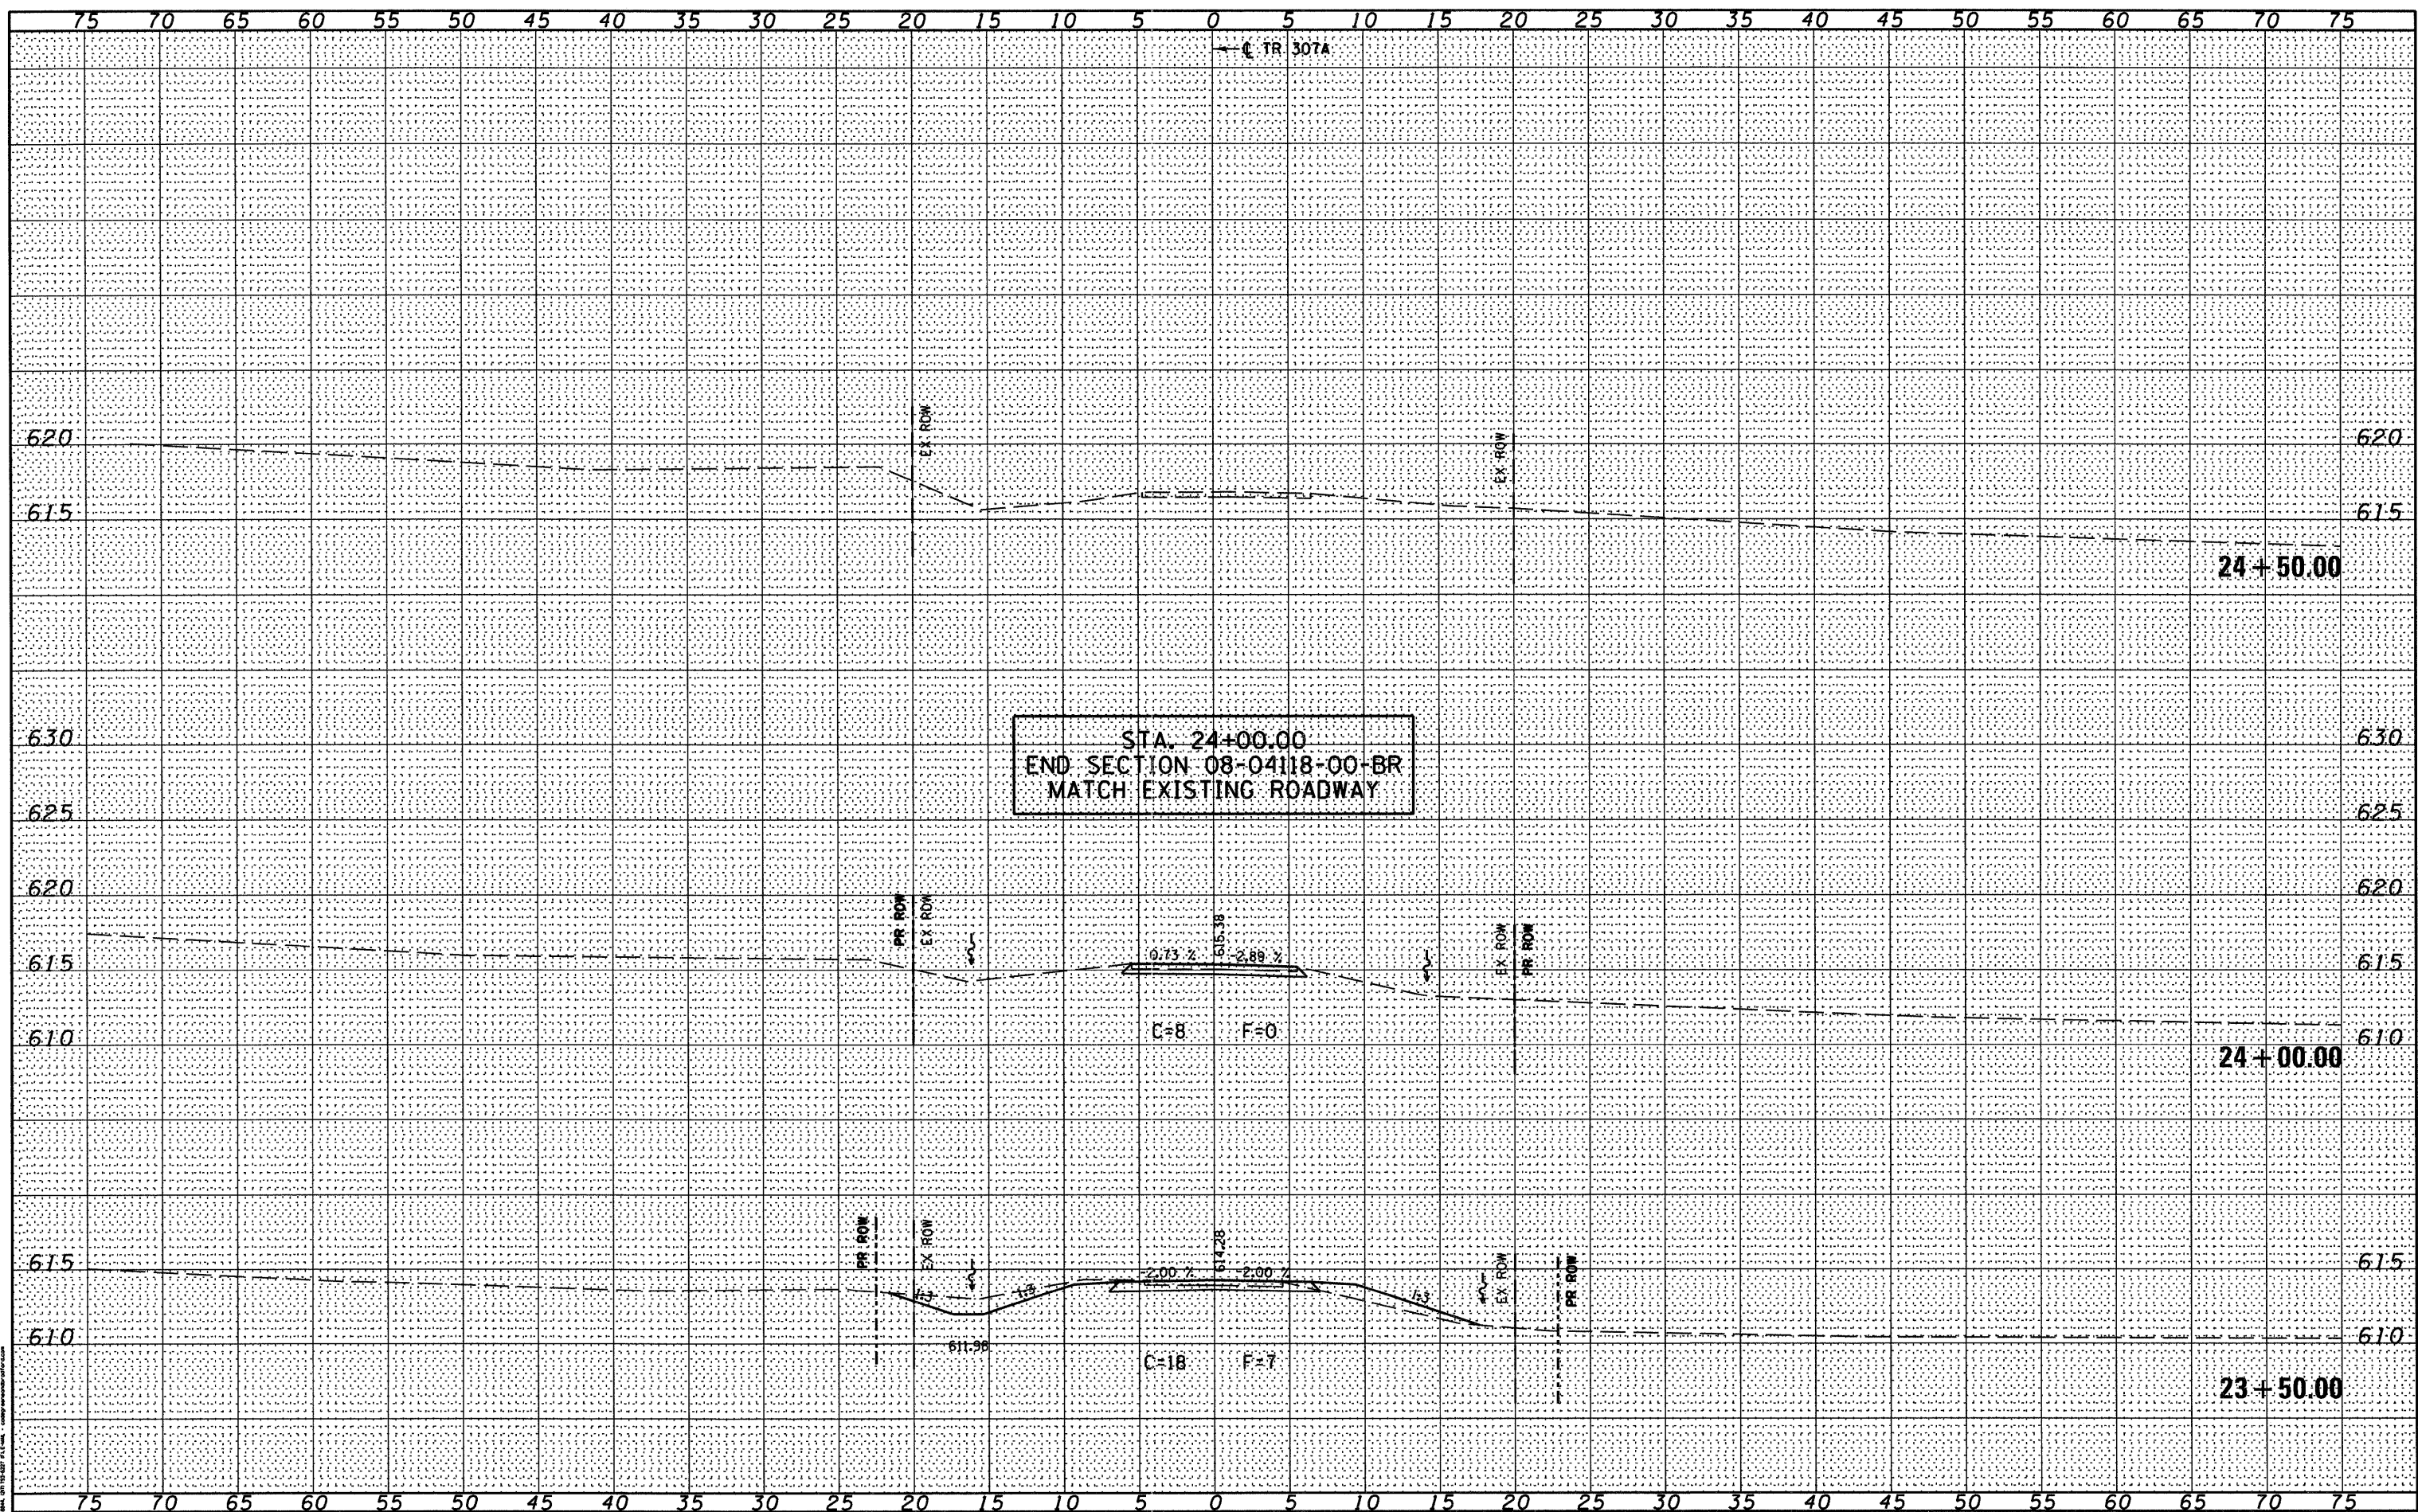

FILE NAME = J:\09029\CADD\CADsheets\09029-sh1-xssht.dgn
 USER NAME = amandah
 PLOT SCALE = 10,0000' / 1" = 100'
 PLOT DATE = 5/3/2011
 G&B PROJECT: 09029
 PLOT DRIVER = V8L_PDF.pltcfgr

DESIGNED - WCB	REVISED -
DRAWN - MDS	REVISED -
CHECKED - WCB	REVISED -
DATE - 5/4/09	REVISED -

STATE OF ILLINOIS
 DEPARTMENT OF TRANSPORTATION

TR 307A - CROSS SECTIONS
 SCALE: 1" = 5'
 SHEET NO. 8 OF 8 SHEETS
 STA. 23+50.00 TO STA. 24+50.00

T.R. RTE.	SECTION	COUNTY	TOTAL SHEETS	SHEET NO.
307A	08-04118-00-BR	CHRISTIAN	26	26
FED. ROAD DIST. NO. [ILLINOIS] FED. AID PROJECT BROS-0021 (178)			CONTRACT NO. 93567	