


PROPOSED TYPICAL SIDEROAD

**SIDE ROAD SCHEDULE**

STA	O/S	W	L	R	PCC PVT 8"	AGGREGATE BASE TY A
61+80	LT	16'	89'	35'	227 YD <sup>2</sup>	83 TONS
61+80	RT	16'	89'	35'	227 YD <sup>2</sup>	83 TONS
<b>TOTAL</b>					<b>454 YD<sup>2</sup></b>	<b>166 TONS</b>

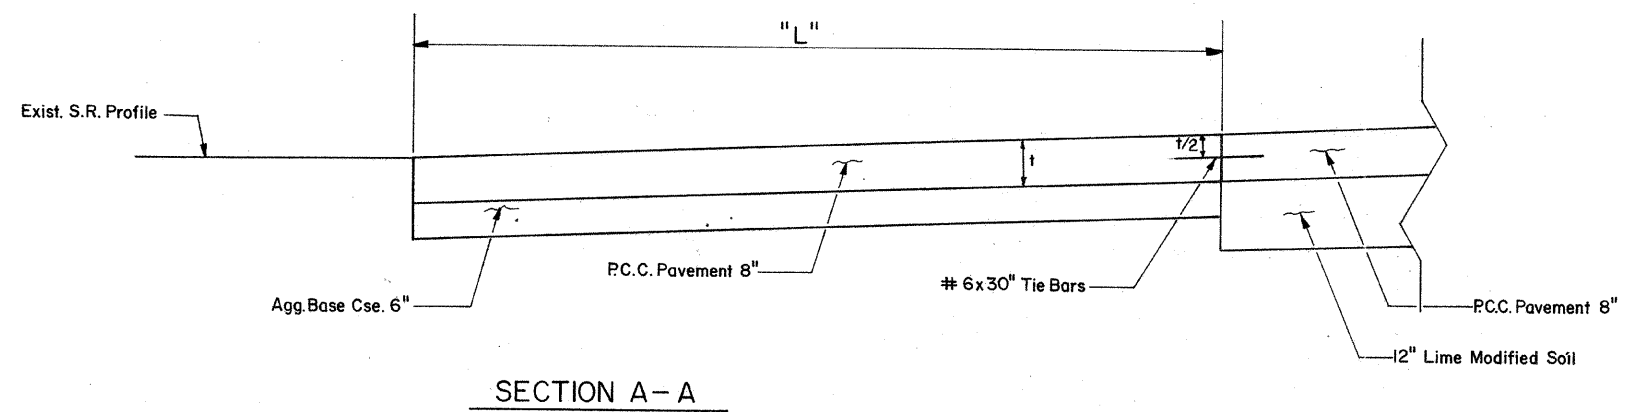

SECTION A-A

SIDEROAD DETAILS		
SCALE:	APPROVED BY:	DRAWN BY:
DATE:		REVISED:
		DRAWING NUMBER: