


PRIVATE ENTRANCE DETAIL

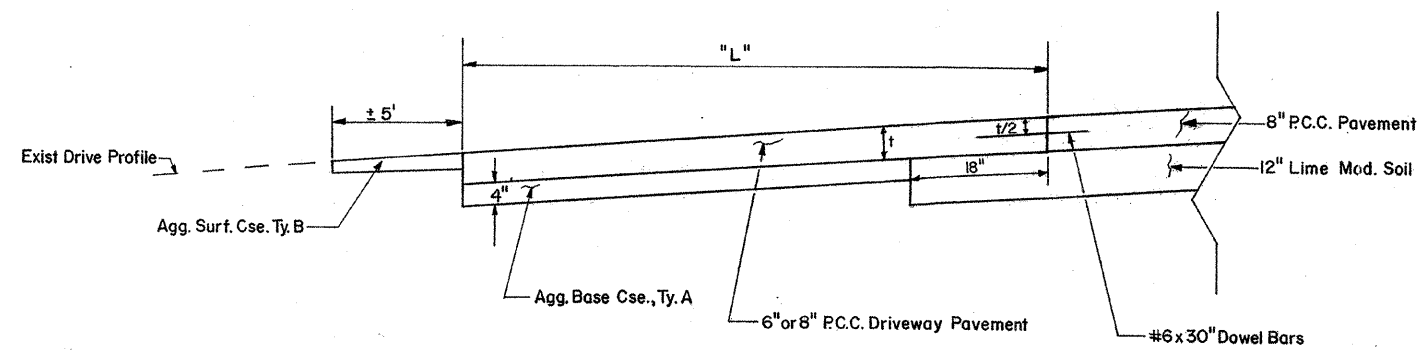

SECTION A-A

PRIVATE & COMMERCIAL ENTRANCE SCHEDULE

STA	TYPE	O/S	R1	R2	L	W	PCC DRIVEWAY PAVT 6"	PCC DRIVEWAY PAVT 8"	AGGREGATE BASE CSE TYPE A	AGGREGATE SURFACE CSE TYPE B
56+76	CE	LT	20'	20'	29'	32'	0 YD ²	127 YD ²	38 TONS	25 TONS
58+48	CE	LT	20'	20'	34'	40'	0 YD ²	175 YD ²	52 TONS	25 TONS
77+65	PE	LT	20'	20'	39'	16'	93 YD ²	0 YD ²	28 TONS	14 TONS
86+82	PE	LT	20'	20'	23'	16'	65 YD ²	0 YD ²	22 TONS	17 TONS
TOTAL							158 YD²	302 YD²	140 TONS	81 TONS

ENTRANCE DETAILS

SCALE:	APPROVED BY:	DRAWN BY:
DATE:		REVISED:
		DRAWING NUMBER: