
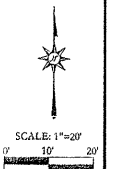


CH. RTE.	SECTION	COUNTY	TOTAL SHEETS	SHEET NO.
33	09-00271-00-RS	SHELBY	62	25
STATION 56+00 TO STATION 61+00				
CONTRACT NUMBER 95670				

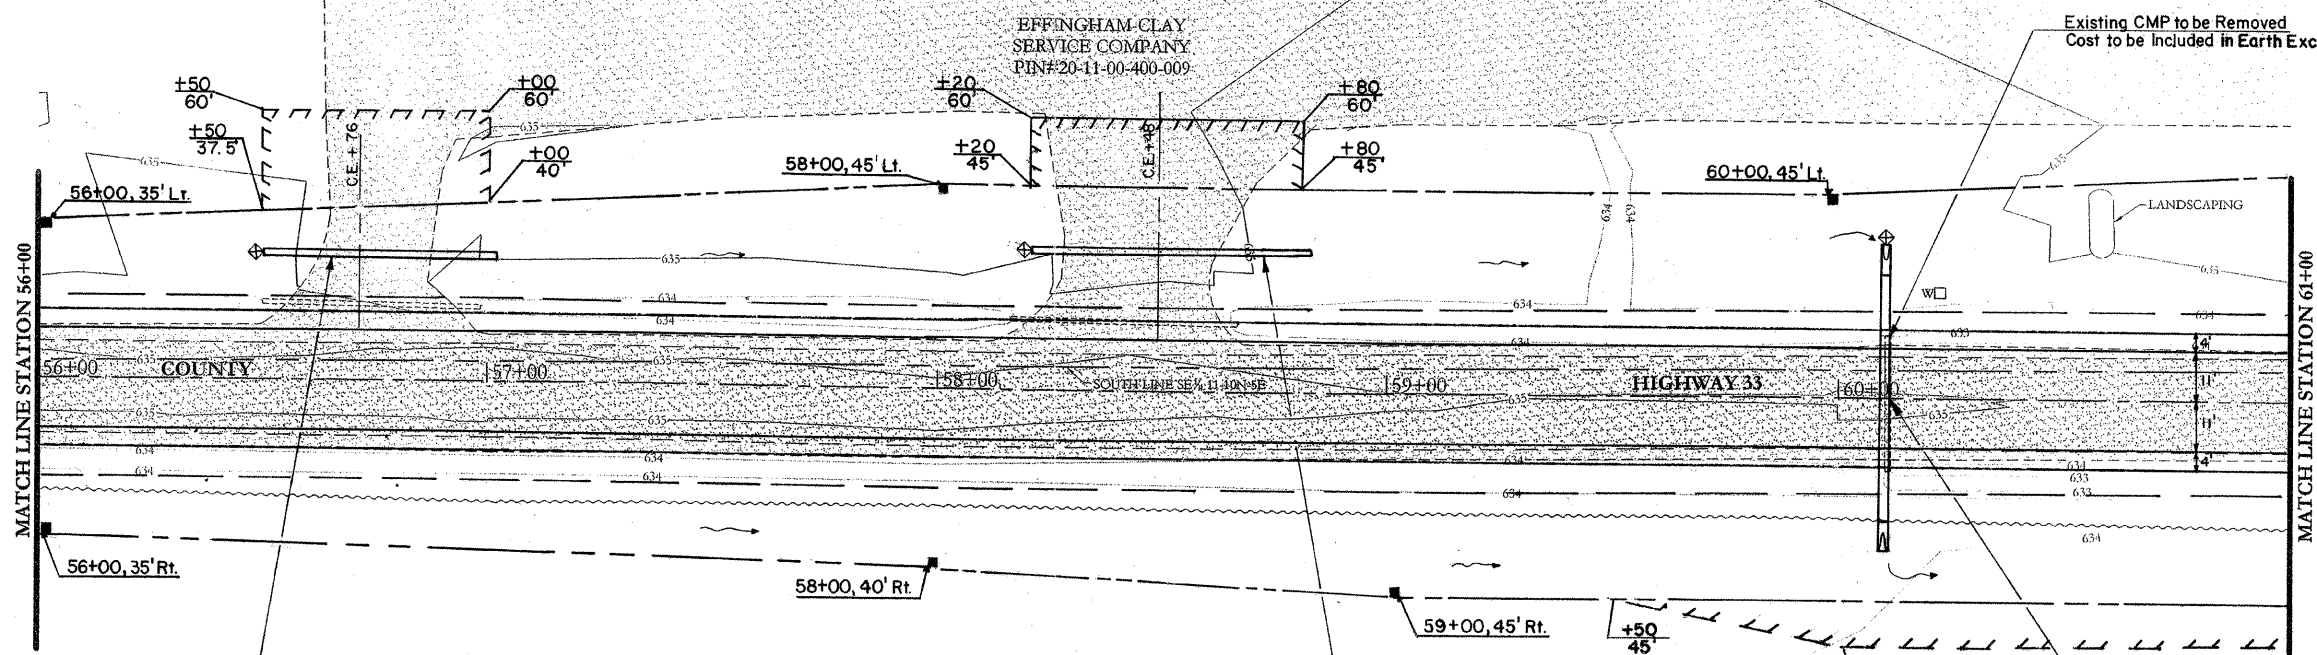

Pipe Culvt. Cl.D. Ty.1, 15"
 52 Feet Length
 USFL Sta. 56+50, 28.5' Lt, Elev. = 632.75
 DSFL Sta. 57+02, 28.5' Lt, Elev. = 632.49

THE RICHARDS FAMILY
 LIMITED PARTNERSHIP
 PIN#20-14-00-200-002

Pipe Culvt. Cl.D. Ty.1, 15"
 68 Feet Length
 USFL Sta. 58+14, 31' Lt, Elev. = 631.93
 DSFL Sta. 58+82, 31' Lt, Elev. = 631.59

A.R. Sta. 60+10
 Pipe Culvt. Cl.A Ty.1, RCCP 24"
 with Flared End Sections
 56 Feet Length
 USFL Sta. 60+10, 34' Lt, Elev. = 630.95
 DSFL Sta. 60+10, 34' Rt, Elev. = 630.85

