


SIDEROAD STA. 61+87

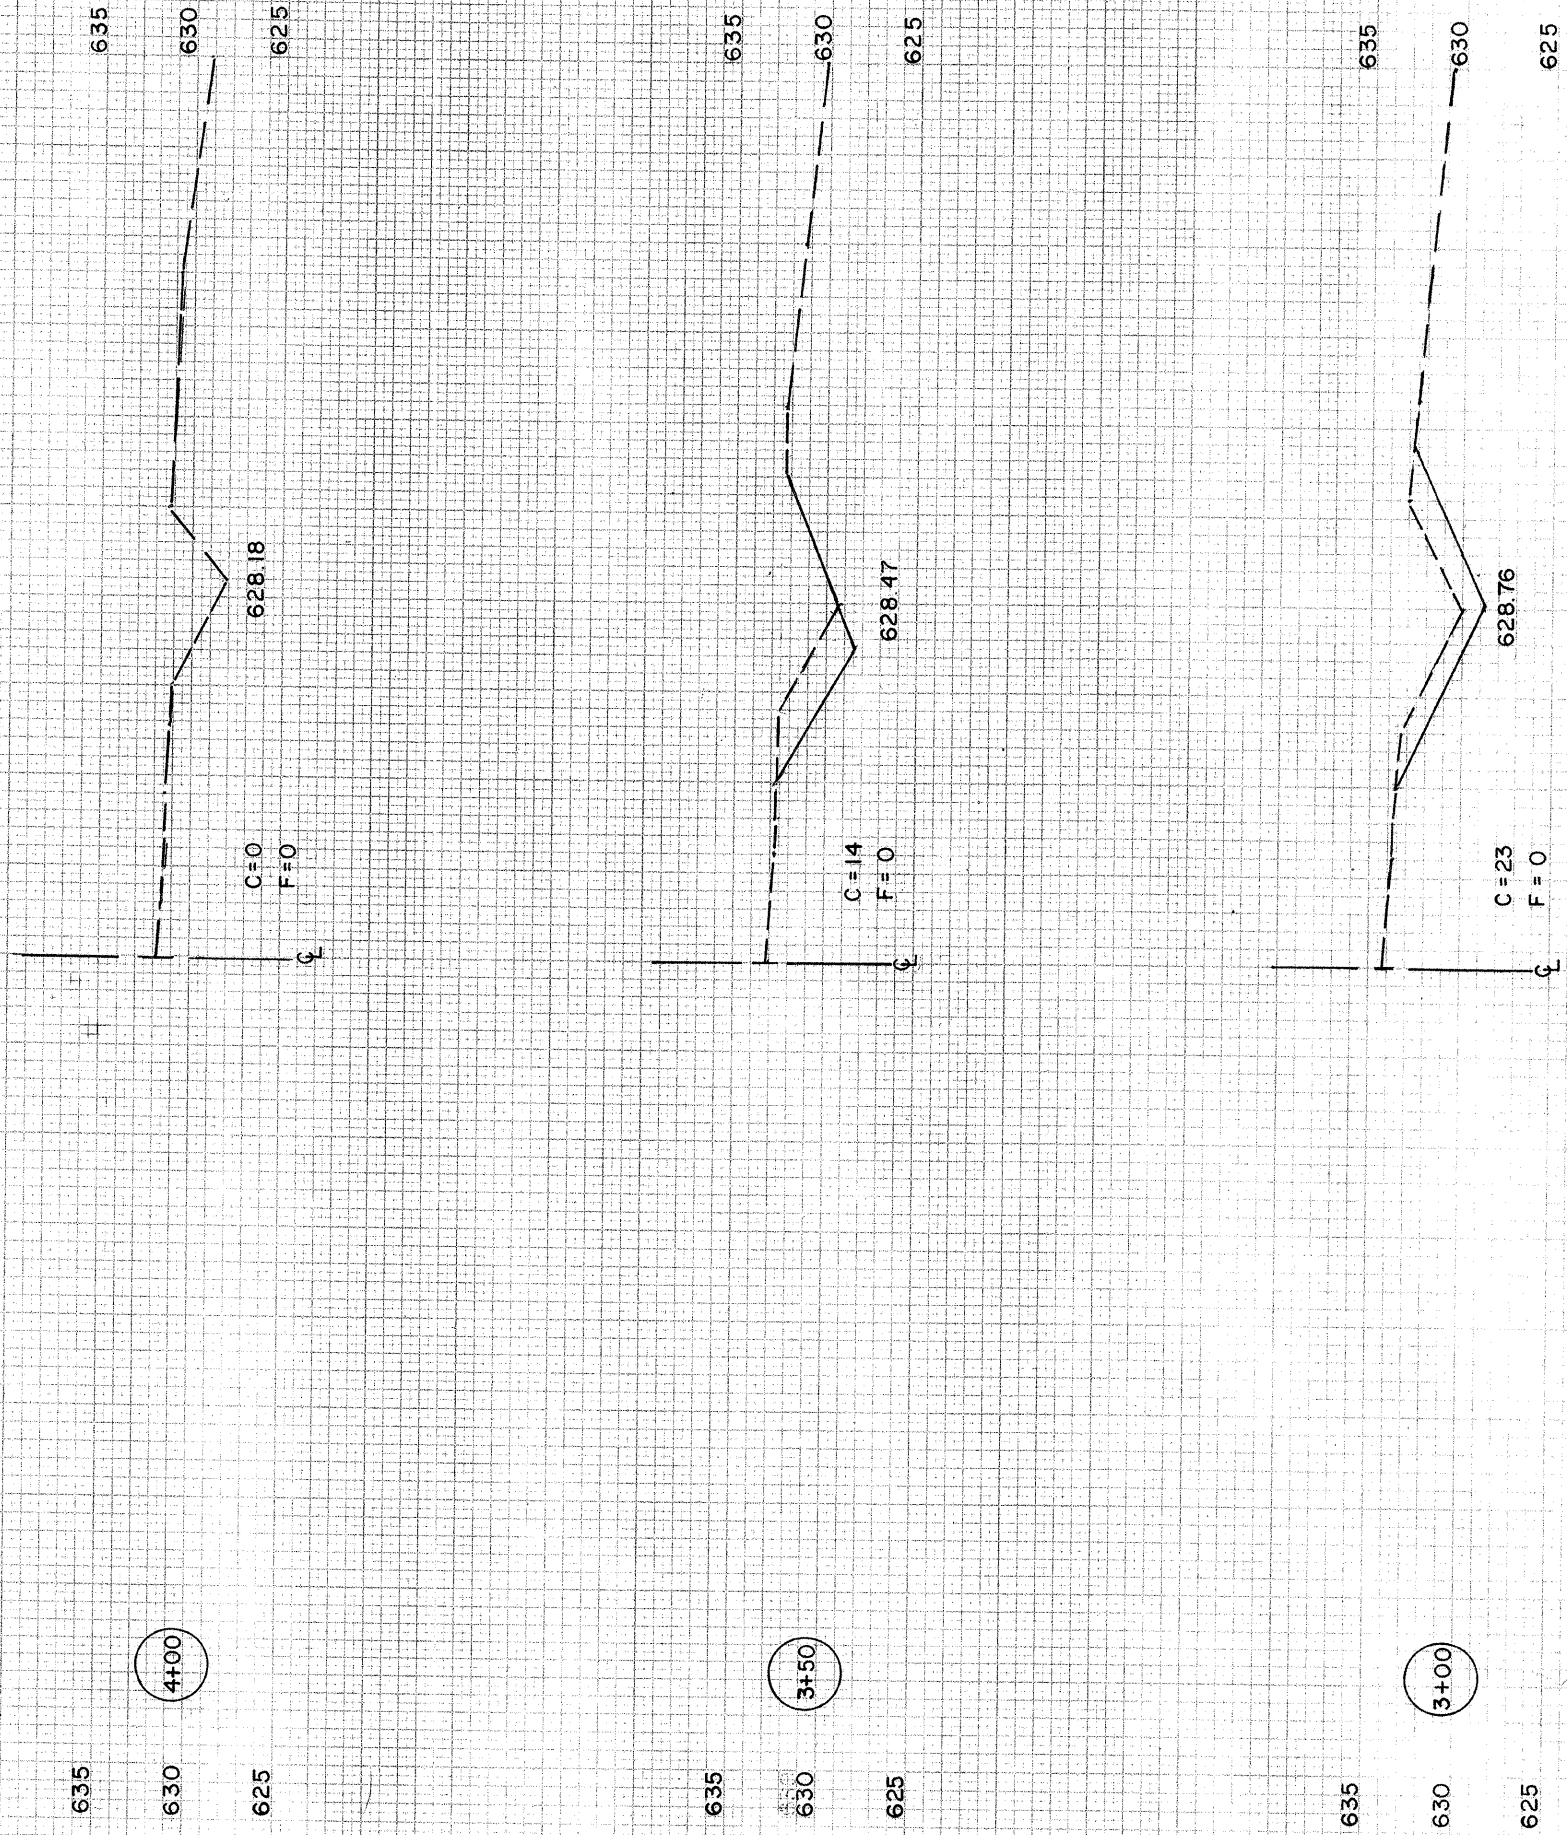

41+00

3+50

3+00

PROJECT: SH-00271-00-RS
SECTION: 09-00271-00-RS
SHEET: 56 OF 62 SHEETS

DATE: 10/1/09
DRAWN BY: [Name]
CHECKED BY: [Name]