


SIGN LOCATION PAGE

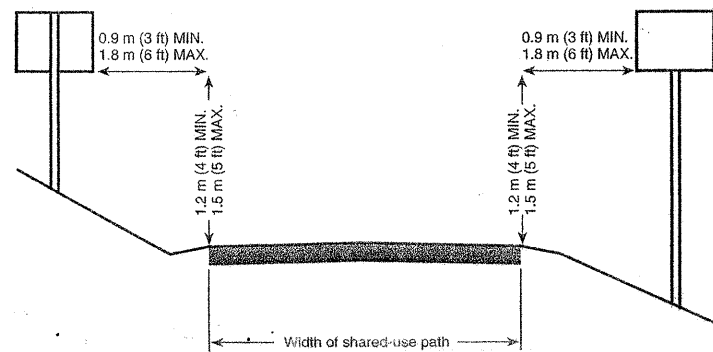


SIGN LEGEND

LETTER	SIGN NAME	M.U.T.C.D. CODE	SIZE
A	STOP	R 1-1	18" X 18"
B	NO MOTOR VEHICLES	R 5-3	24" X 24"
C	TRAIL WARNING	W 11-15 **	30" X 30"
D	TRAIL X-ING	W11-15P **	24" X 18"

** FLUORESCENT YELLOW - GREEN BACKGROUND COLOR SHALL BE USED FOR THIS SIGN AND PLAQUE. (THESE SIGNS SHALL BE AZ SHEETING)


SIGN SCHEDULE

STA.	O/S	SIGN	QUANTITY (SQ. FT.)	4"X4" POST LENGTH	LETTER	SIZE
605+10	LEFT	R 1-1	2.25	10	A	18" X 18"
605+10	RIGHT	R 5-3	4.00	10	B	24" X 24"
606+03	LEFT	W 11-15	6.25	12	C	30" x 30"
606+03	LEFT	W 11-15P	3.00	N/A	D	24" X 18"
631+30	LEFT	W 11-15	6.25	12	C	30" x 30"
631+30	LEFT	W 11-15P	3.00	N/A	D	24" X 18"
631+32	RIGHT	R 1-1	2.25	10	A	18" X 18"
631+32	LEFT	R 5-3	4.00	10	B	24" X 24"
631+53	LEFT	R 1-1	2.25	10	A	18" X 18"
631+53	RIGHT	R 5-3	4.00	10	B	24" X 24"
631+55	RIGHT	W 11-15	6.25	12	C	30" x 30"
631+55	RIGHT	W 11-15P	3.00	N/A	D	24" X 18"
654+95	RIGHT	R 1-1	2.25	10	A	18" X 18"
654+95	LEFT	R 5-3	4.00	10	B	24" X 24"
654+97	LEFT	W 11-15	6.25	12	C	30" x 30"
654+97	LEFT	W 11-15P	3.00	N/A	D	24" X 18"
TOTAL			62.0 SQ. FT.			

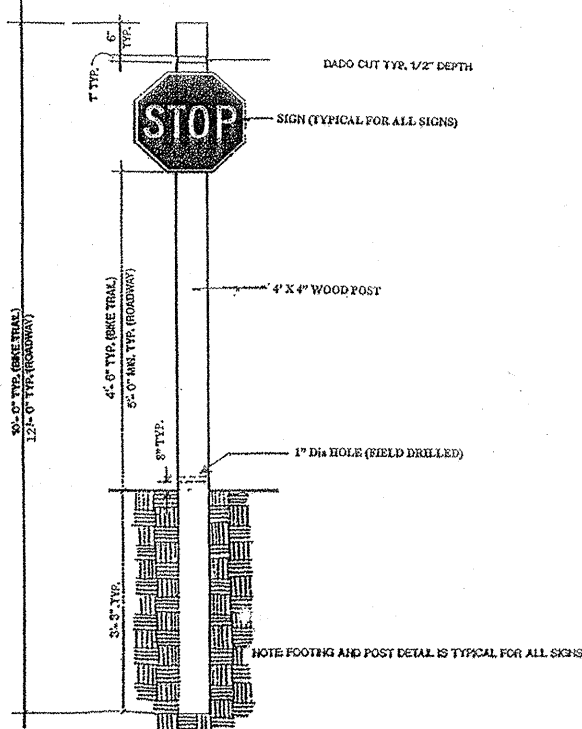

WOODEN SIGN POST 4" X 4"

10 FOOT POST = 8 EACH
12 FOOT POST = 4 EACH

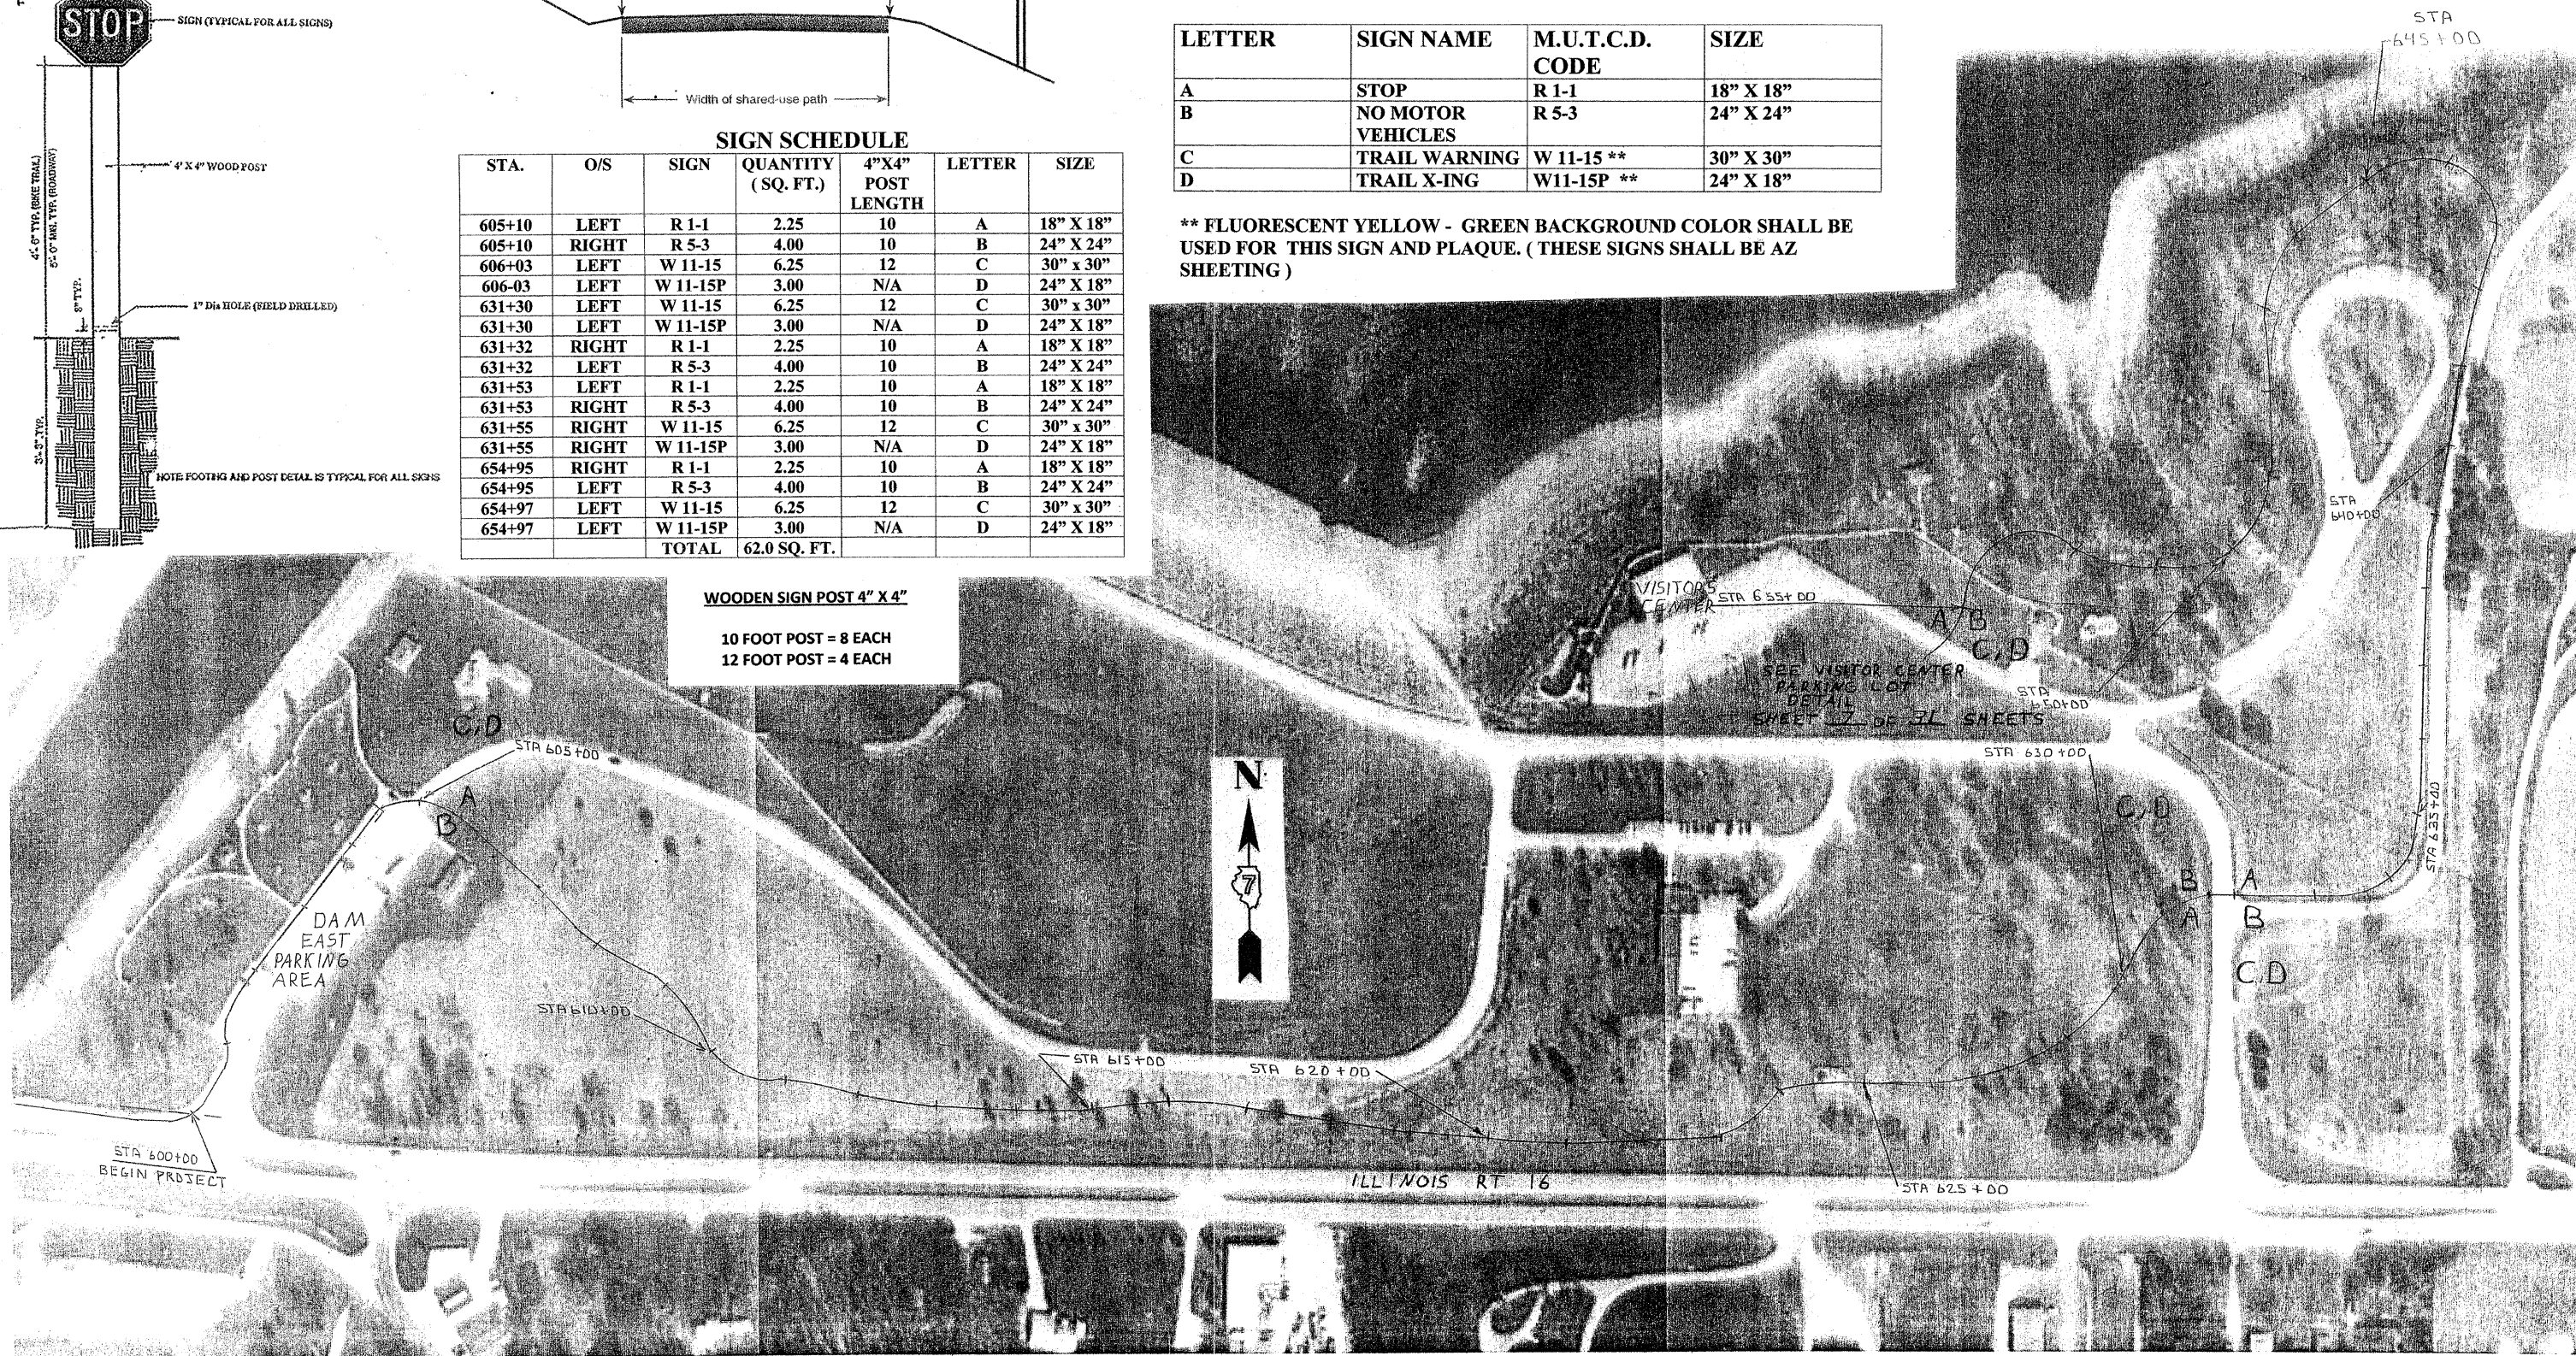

SIGN LOCATION PAGE

SCALE: N/A	APPROVED BY: SAS	DRAWN BY: CRS
DATE: 06-25-11		REVISED: KPP
GENERAL DACEY TRAIL		DRAWING NUMBER: 06-5L-01
TRAIL #6		