

100 90 80 70 60 50 40 30 20 10 0 10 20 30 40 50 60 70 80 90 100

PROJECT: SHELBYVILLE
 SURVEY: 10-00031-00-BT
 DATE: 10/1/03
 DRAWN BY: J. W. BROWN
 CHECKED BY: J. W. BROWN

PROJECT: SHELBYVILLE
 SURVEY: 10-00031-00-BT
 DATE: 10/1/03
 DRAWN BY: J. W. BROWN
 CHECKED BY: J. W. BROWN

624+00

624+00

623+00


623+00

622+00

622+00

621+00

621+00

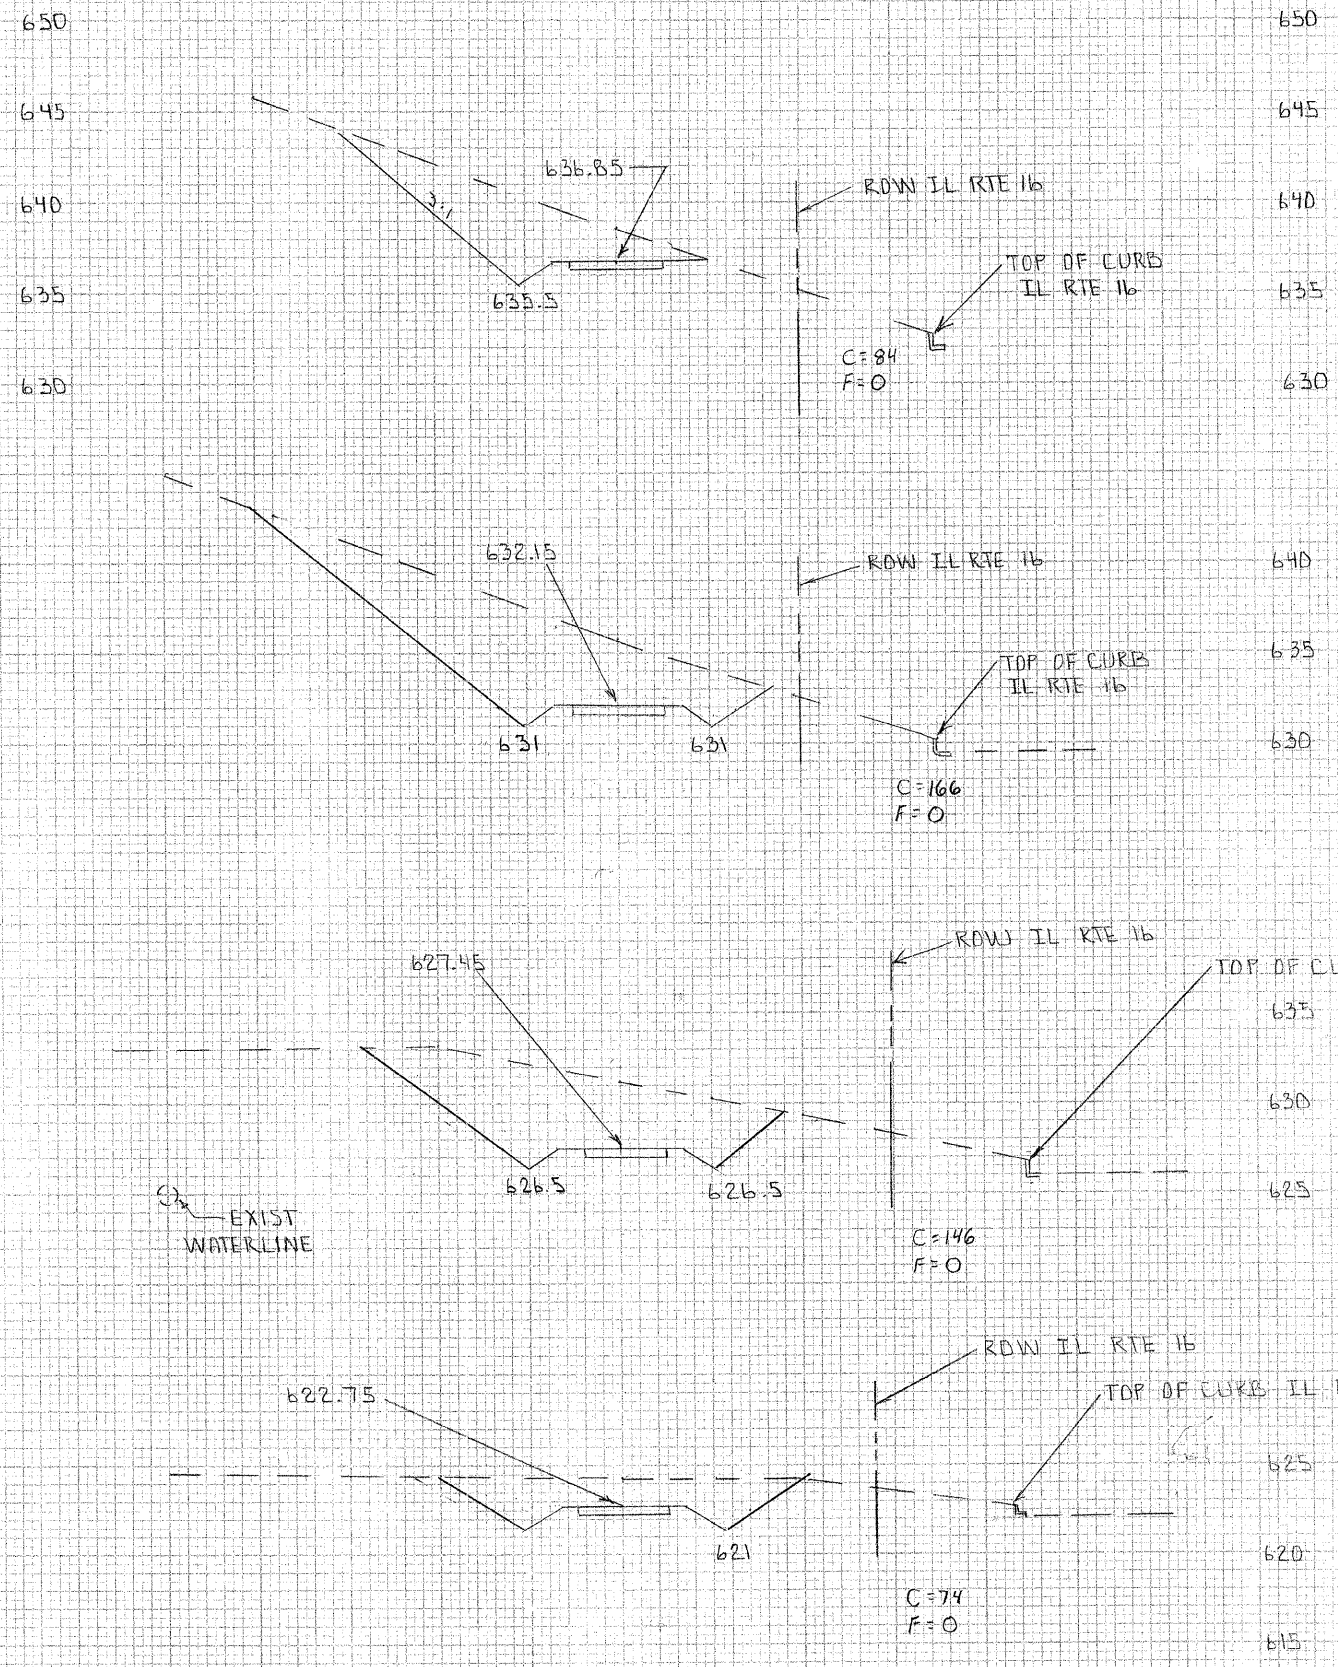

100 90 80 70 60 50 40 30 20 10 0 10 20 30 40 50 60 70 80 90 100