
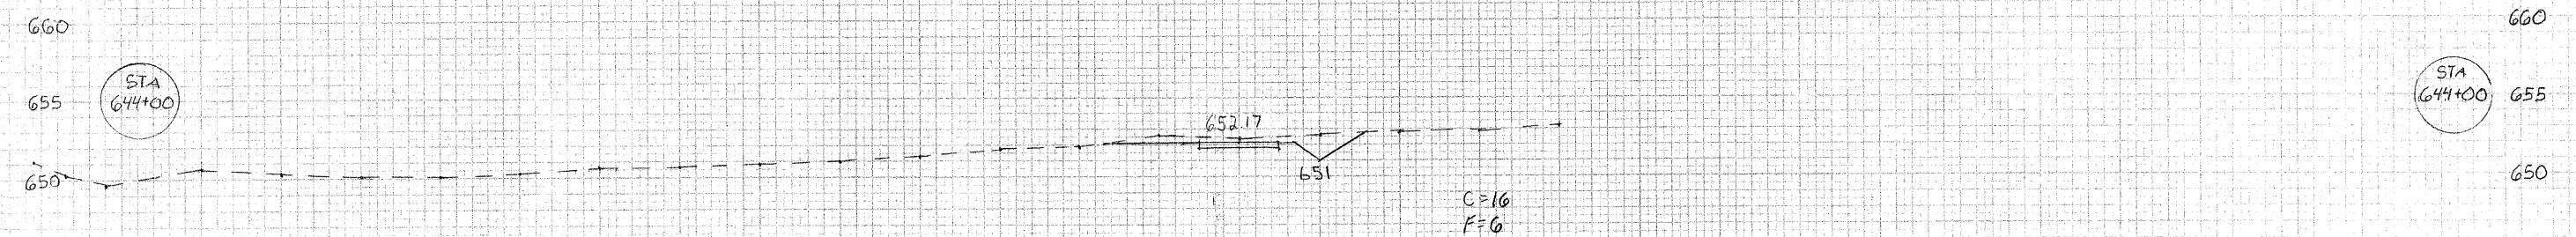
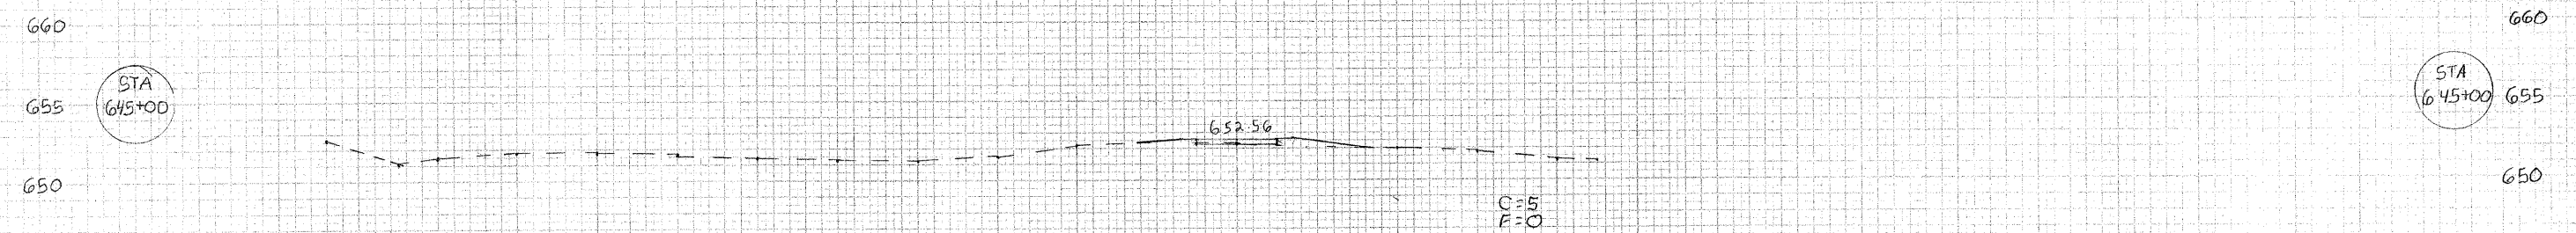
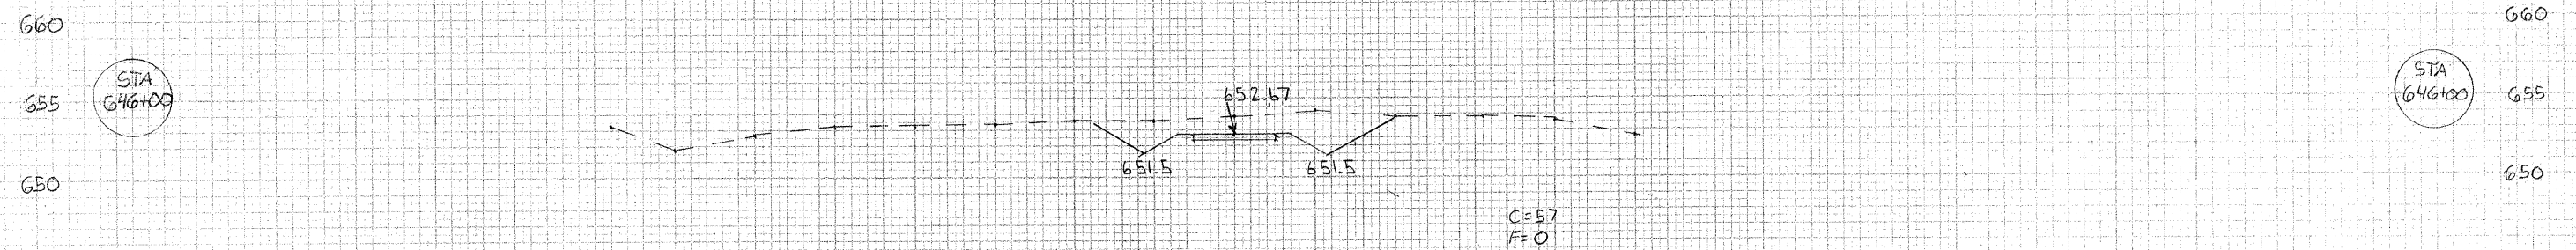


CONTRACT #95674
 SHELBY COUNTY
 CITY OF SHELBYVILLE
 SECTION #10-00051-00-BT
 SHEET 29 OF 31 SHEETS
 STA 644+00 TO STA 647+00

150 140 130 120 110 100 90 80 70 60 50 40 30 20 10 0 10 20 30 40 50 60 70 80 90 100 110 120

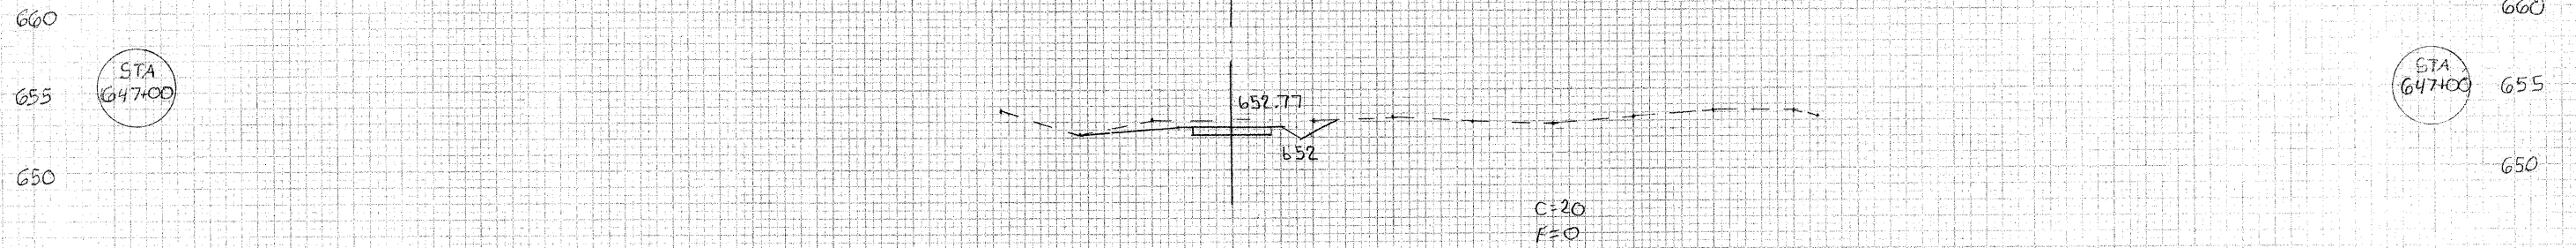

140 130 120 110 100 90 80 70 60 50 40 30 20 10 0 10 20 30 40 50 60 70 80 90 100

PROPOSED FULL CROSS SECTION - FULL LINE
 PROPOSED FINISH ELEVATION