


FINAL SURVEY	DATE
SURVEYED	
PLOTTED	
TEMPLATE	
NOTE BOOK	
NO.	
AREAS CHECKED	

ORIGINAL SURVEY	DATE
SURVEYED	
PLOTTED	
TEMPLATE	
NOTE BOOK	
NO.	
AREAS CHECKED	

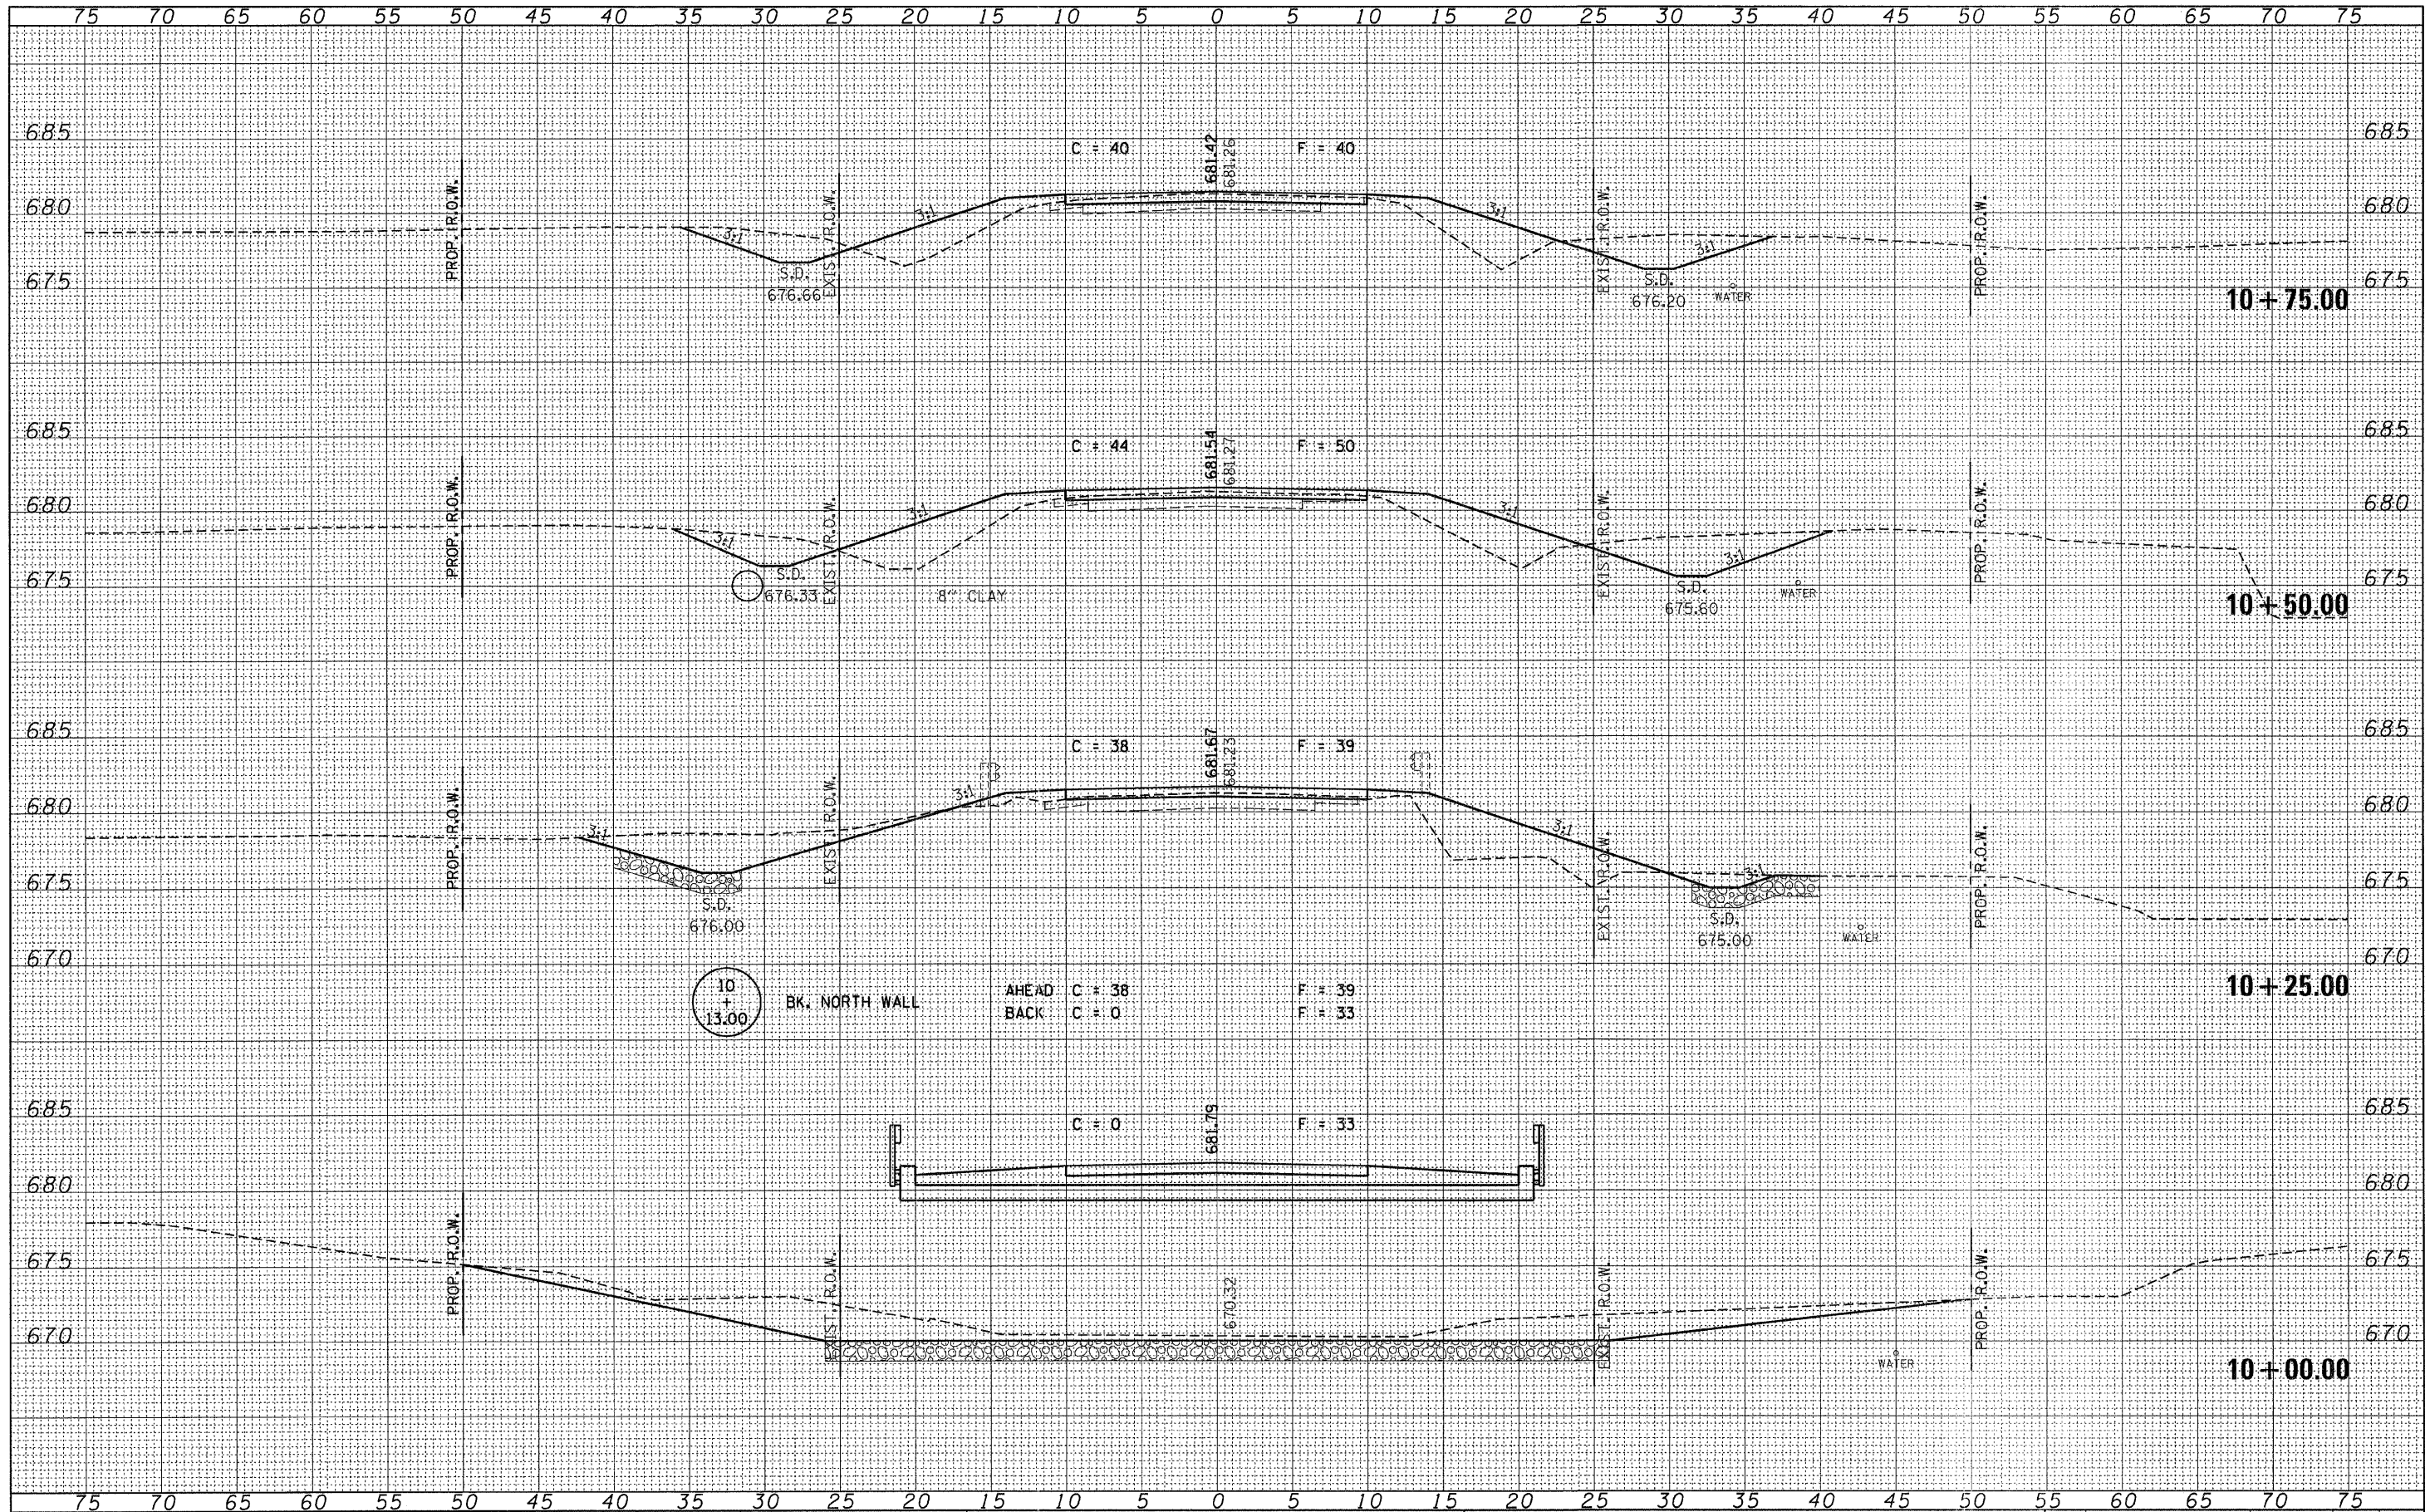

FILE NAME = 070342-sh1-x.s.dgn
 HAMPSON, LENZINI AND RENWICK, INC.
 3368 STEVENSON DRIVE, SUITE 201
 SPRINGFIELD, ILLINOIS 62703
 ILLINOIS PROFESSIONAL DESIGN FIRM
 LS / PE / SE CORP. 184.000959

USER NAME =
 PLOT SCALE =
 PLOT DATE = 2/9/2012

DESIGNED - J.W.F.	REVISED -
DRAWN - D.T.M.	REVISED -
CHECKED - S.W.M.	REVISED -
DATE - 02/09/12	REVISED -

**STATE OF ILLINOIS
 MOULTRIE COUNTY HIGHWAY DEPARTMENT**

**STATION CROSS SECTIONS
 C.H. 9**

SCALE: H5:V5 SHEET NO. OF SHEETS STA. 10+00.00 TO STA. 10+75.00

F.A.S. 554	SECTION 07-00066-00-BR	COUNTY MOULTRIE	TOTAL SHEETS 14	SHEET NO. 8
CONTRACT NO. 95681			ILLINOIS FED. AID PROJECT BR5-0554(325)	