

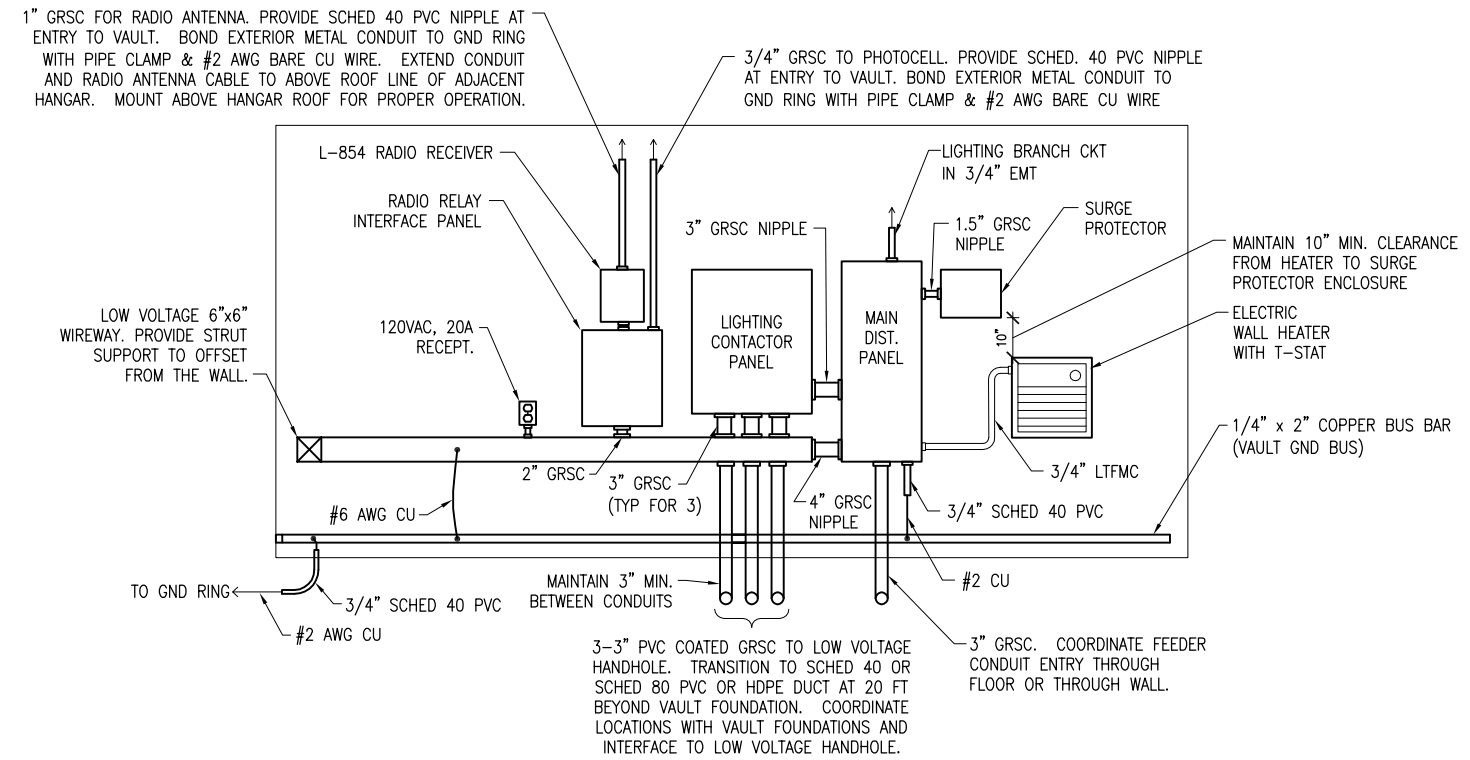


VAULT NORTH WALL ELEVATION

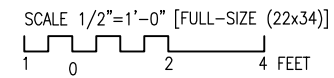

VAULT SOUTH WALL ELEVATION

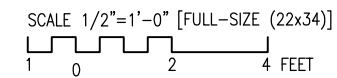

MAR 12, 2012 2:33 PM K:\CADD\0394
pw:\jpi-sv306.hanson.com\hanson_projects\Documents\09jobs\0940177\0940177(CAD)\irport\Sheet\E-201-ELEV

REVISION	DATE

**JOLIET REGIONAL AIRPORT
JOLIET PARK DISTRICT
JOLIET, ILLINOIS**

A.I.P. PROJ.: 3-17-0066-B8
IL PROJ.: JOT-4166

Hanson Project No. 0940177D-0001	File Name E-201-ELEV.dwg	Scale AS SHOWN	Date 02/13/12
LAYOUT	KNL	01/13/12	
DRAWN	MLH	01/28/12	
REVIEWED	KNL/CAH	02/13/12	

HANSON

© Copyright Hanson Professional Services Inc. 2012
Hanson Professional Services Inc.
1525 S. Skyway
Springfield, Illinois 62703-2886

PROPOSED AIRPORT VAULT
ELEVATIONS (SHEET 2)

CONSTRUCT A STAND ALONE
ELECTRICAL VAULT. REPLACE RUNWAY
LIGHTS AND INSTALL TAXIWAY LIGHTS