
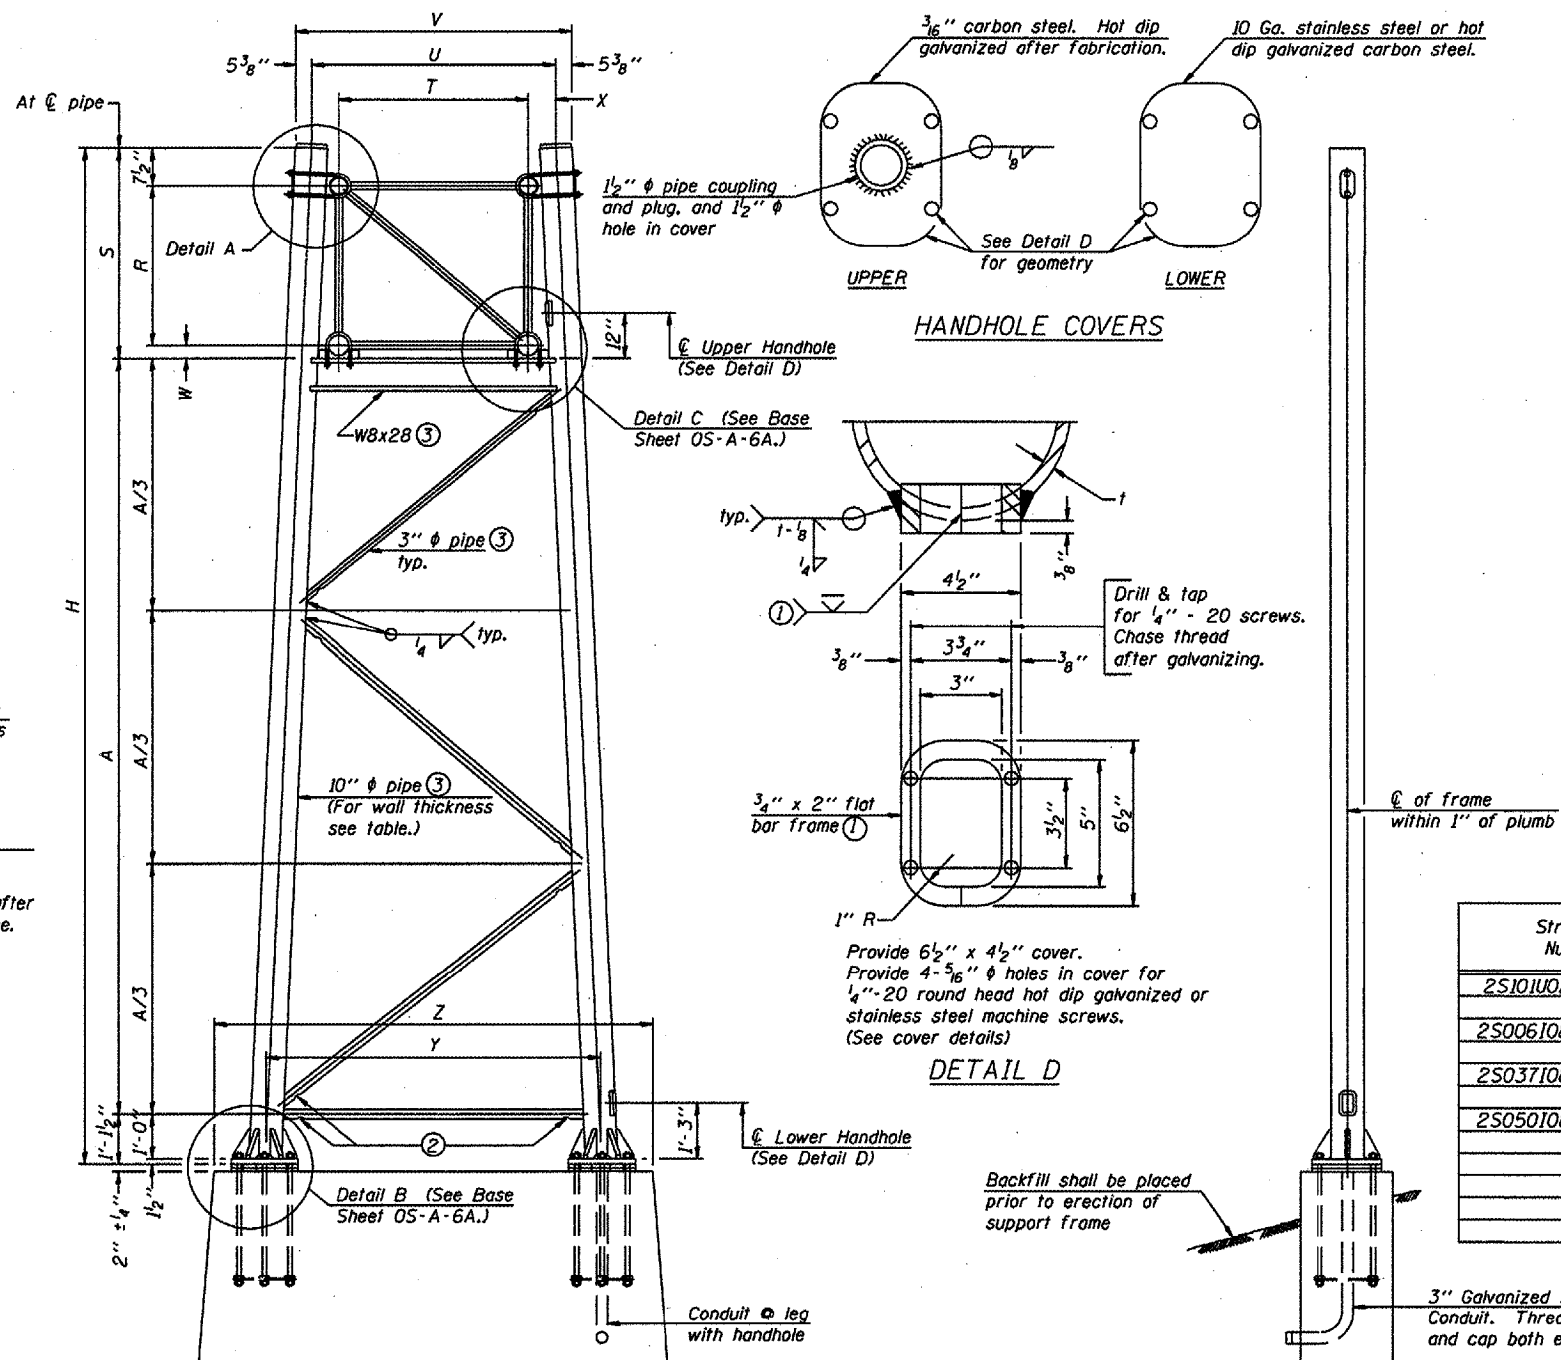


As an alternate to bolts, may use galvanized drive-fit caps installed after galvanizing frame.

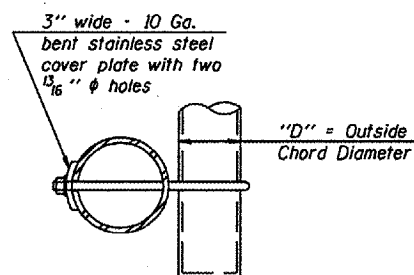

For Foundation Details, see base sheet OS-F3 (Spread Footing) or OS4-F3 (Drilled Shaft).  
SIDE ELEVATION

END ELEVATION

10"  $\phi$  PIPE TRUSS SUPPORT FRAME

Support Design Loads: See Base Sheet OS-A-1 for design and loading criteria.  
Load combinations checked include deadload plus:  
a) 100% wind normal to sign, 20% parallel to sign  
b) 60% wind normal to sign, 30% parallel to sign

- In lieu of fabricated handhole frame as shown, may cut from 2" plate (rolling direction vertical). All cut faces to be ground to ANSI Roughness of 500  $\mu$ in or less.
- Galvanizing vent holes of adequate size shall be provided on underside at each end of bracing pipes. Alternately, holes may be provided in wall of pipe column. All vent holes shall be drilled and de-burred, typ.
- Steel pipe, plate, carbon steel handhole covers and rolled sections shall be hot dip galvanized after fabrication. Painting is not permitted. See Base Sheet OS-A-1.
- See General Notes for fasteners.
- Dimensions shown are based on selection criteria in the Sign Structures Manual. Nonstandard applications must have dimensions verified or amended as appropriate.

| Structure Number | Station   | Support |       | Truss Type | Pipe Wall Thickness | H          | A           |
|------------------|-----------|---------|-------|------------|---------------------|------------|-------------|
|                  |           | Left    | Right |            |                     |            |             |
| 2S101U020R009.5  | 61 + 50   | X       | X     | II-A       | 0.365(Std)          | 24'-0"     | 17'-7 1/2"  |
| 2S0061080R059.9  | 1316 + 20 | X       | X     | II-A       | 0.365(Std)          | 26'-3 3/4" | 18'-8"      |
| 2S0371080L010.2  | 567 + 50  | X       | X     | III-A      | 0.365(Std)          | 26'-1 1/2" | 16'-10 1/4" |
| 2S0501080R073.4  | 486 + 00  | X       | X     | I-A        | 0.279               | 29'-8 1/2" | 23'-1 1/2"  |

The "H" and "A" dimensions shown were taken from the existing end support details for Structure No. 2S101U020R009.5, Structure No. 2S0061080R059.9 and Structure No. 2S0371080L010.2.

|            |                                    |
|------------|------------------------------------|
| DESIGNED - | 20                                 |
| CHECKED -  | EXAMINED                           |
| DRAWN -    | PASSED                             |
| CHECKED -  | ENGINEER OF BRIDGES AND STRUCTURES |

OS-A-6 1-7-05

| NUMBER | REVISION | DATE |
|--------|----------|------|
|        |          |      |
|        |          |      |
|        |          |      |

| Truss Type | Dimensions |           |       |       |            |        |        |       |        |  |
|------------|------------|-----------|-------|-------|------------|--------|--------|-------|--------|--|
|            | R          | S         | T     | U     | V          | W      | X      | Y     | Z      |  |
| I-A        | 4'-6"      | 5'-5 1/2" | 4'-0" | 5'-6" | 6'-4 3/4"  | 4"     | 9"     | 8'-3" | 10'-9" |  |
| II-A (5)   | 5'-3"      | 6'-3 1/4" | 4'-6" | 6'-1" | 6'-11 3/4" | 4 3/4" | 9 1/2" | 8'-3" | 10'-9" |  |

OVERHEAD SIGN STRUCTURES  
SUPPORT FRAME for ALUMINUM TRUSS

District 2  
Overhead Sign  
Structure Replacement