

STATE OF ILLINOIS DEPARTMENT OF TRANSPORTATION

Various Routes
OVD SIN STR REP & REPL 2006-9
Various Counties
Sheet 71 of 114
Contract Number 44904

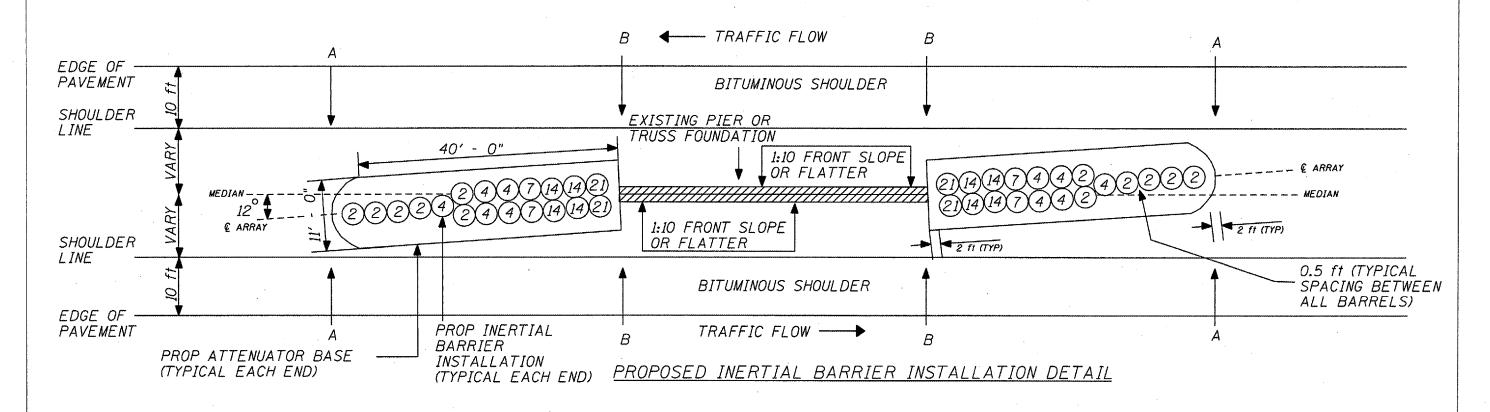

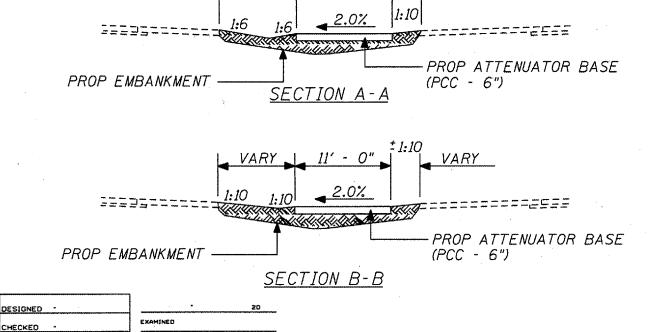

PASSED

DRAWN

CHECKED -

VARY _ 11' - 0"

VARY

Concrete Removal (Special) SO YD	Attenuator Base SO YD	Relocate Impact Attenuator EACH
108.4	108.4	2
	(Special) SO YD	(Special) Base SO YD SO YD

THE FIGURES WITHIN EACH CIRCLE ON THE LAYOUT DETAIL INDICATE THE AMOUNT OF SAND IN POUNDS X 100 CONTAINED IN EACH MODULE

LONGITUDINAL GRADE OF ATTENUATOR BASE SHALL MATCH THE MAINLINE PROFILE

ALL DISTURBED AREAS SHALL RECEIVE SEEDING, CLASS 2
AND FERTILIZER AT THE FOLLOWING RATES:
RATIO 1:1:1
RATE 270 Ib NUTRIENTS/ACRE
(90 Ib NITROGEN, 90 Ib PHOSPHORUS, 90 Ib POTASSIUM)

(90 Ib NITROGEN, 90 Ib PHOSPHORUS, 90Ib POTASSIUM)
SEEDING AND FERTILIZER NUTRIENTS ARE INCLUDED IN THE
COST FOR INERTIAL BARRIER INSTALLATION

THE CONTRACTOR AND THE ENGINEER SHALL DETERMINE THE LAYOUT FOR THE IMPACT ATTENUATORS

NOTE: THIS DETAIL APPLIES TO: STRUCTURE NO. 550921074R214.0

IMPACT ATTENUATOR DETAIL

District 5 Overhead Sign Structure Repair and Replacement