


PLAN

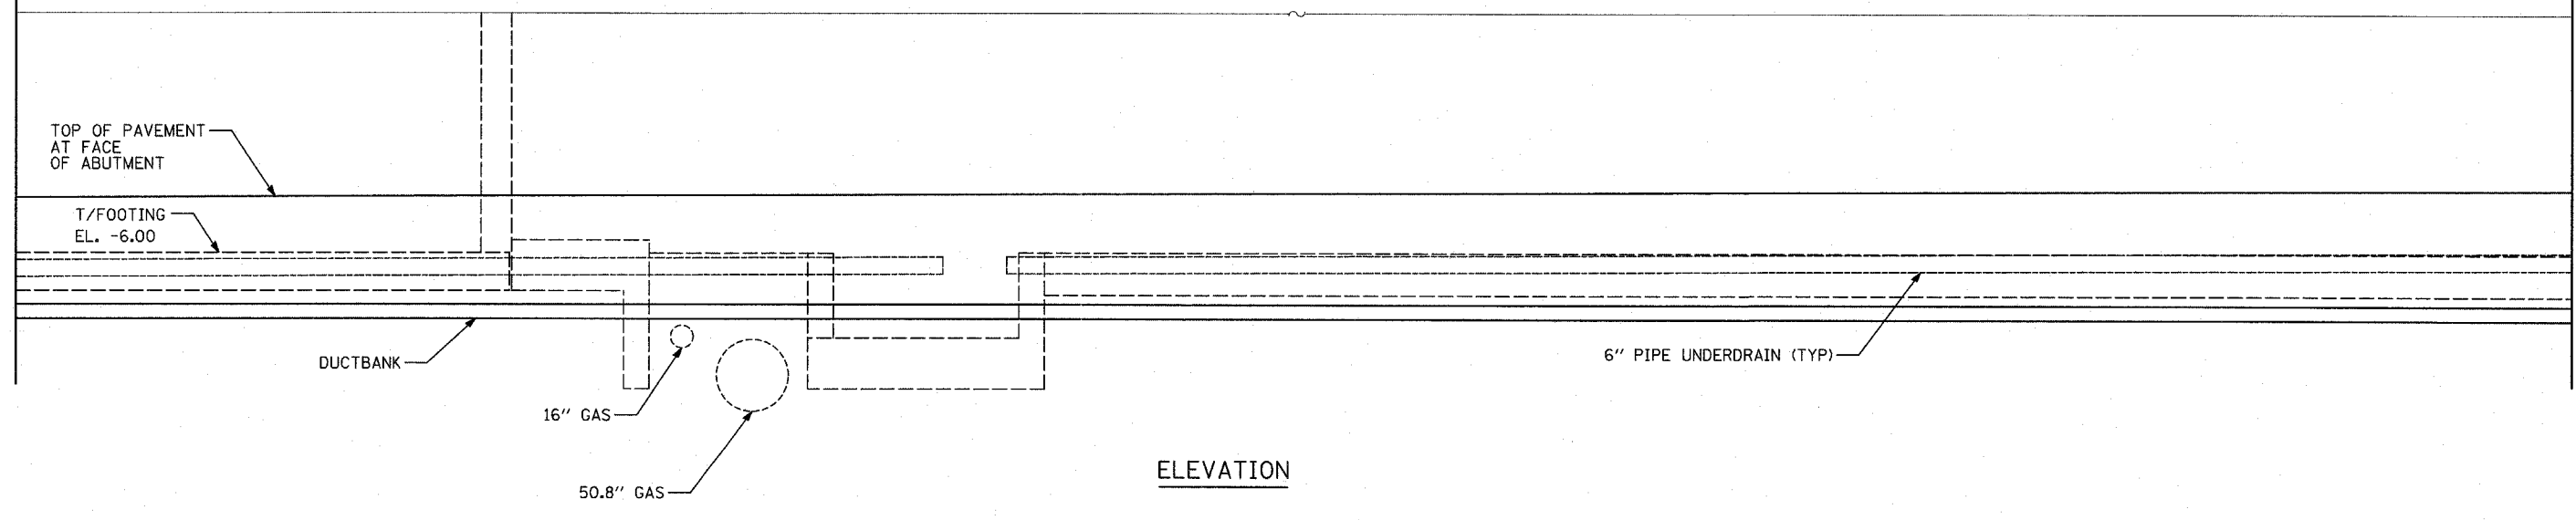

ELEVATION

**NOTE:**

THE GAS MAIN ELEVATIONS ARE TAKEN FROM SUE DATA. SEE SUE SHEETS FOR MORE INFORMATION.

REVISIONS	
NAME	DATE

ILLINOIS DEPARTMENT OF TRANSPORTATION  
 F.A.I. 94 (DAN RYAN EXPRESSWAY)  
 TYPICAL SECTIONS AND DETAILS:  
 95TH. STREET OVERPASS FOOTINGS,  
 DUCTBANK & UNDERDRAIN DETAILS  
 SHEET 2 OF 4

SCALE: NONE  
 DATE: MARCH 1, 2006  
 DRAWN BY: TB, PL  
 CHECKED BY: TGB

