


F.A.I. RTE.	SECTION	COUNTY	TOTAL SHEETS	SHEET NO.
94	*	COOK	764	28
STA. 88+60 (SB I-57) TO STA. 1313+00 (SB RYAN)				
FED. ROAD DIST. NO. ILLINOIS FED. AID PROJECT				
* (1516.1, 1717, & 1818) R-5				



MATCHLINE STA. 158+50


MATCHLINE STA. 160+00

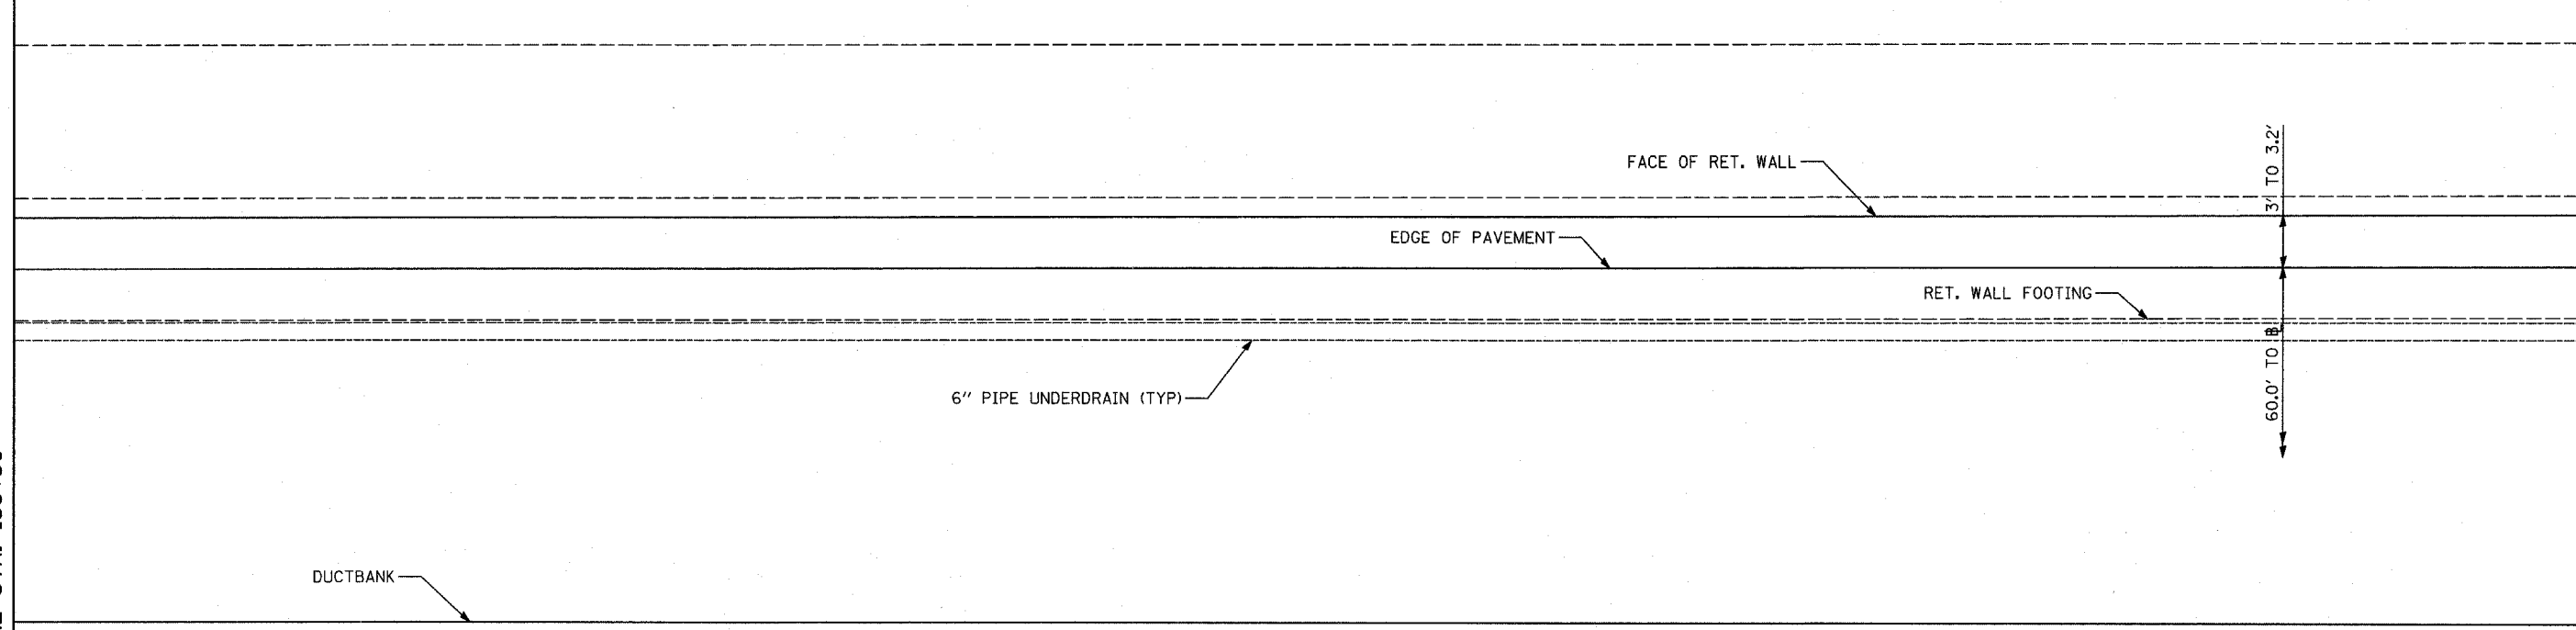

PLAN

TOP OF PAVEMENT
AT FACE OF
RET. WALL

T/FOOTING
EL. -6.00

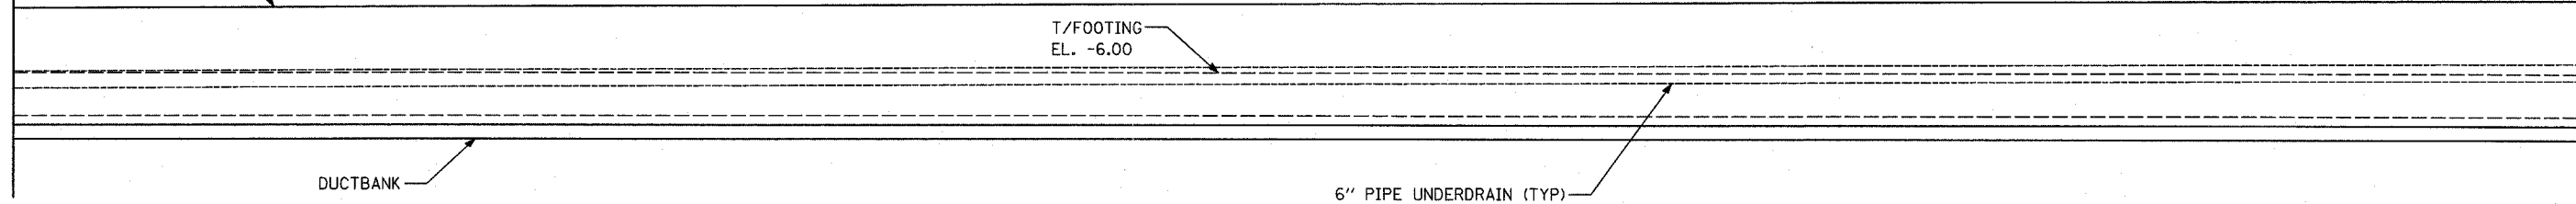

ELEVATION

TYLIN INTERNATIONAL

REVISIONS	
NAME	DATE

ILLINOIS DEPARTMENT OF TRANSPORTATION
 F.A.I. 94 (DAN RYAN EXPRESSWAY)
 TYPICAL SECTIONS AND DETAILS:
 95TH. STREET OVERPASS FOOTINGS,
 DUCTBANK & UNDERDRAIN DETAILS
 SHEET 3 OF 4

SCALE: NONE
 DATE: MARCH 1, 2006
 DRAWN BY: TB, PL
 CHECKED BY: TGB