

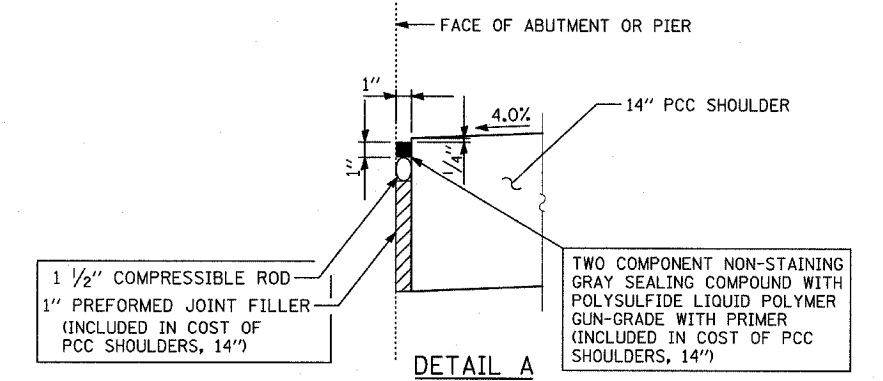


F.A.I. RTE.	SECTION	COUNTY	TOTAL SHEETS	SHEET NO.
94	*	COOK	764	35
STA. 88+60 (SB I-57) TO STA. 1313+00 (SB RYAN)				
FED. ROAD DIST. NO. ILLINOIS FED. AID PROJECT				
• (1516.1, 1717, & 1818) R-5				

62593

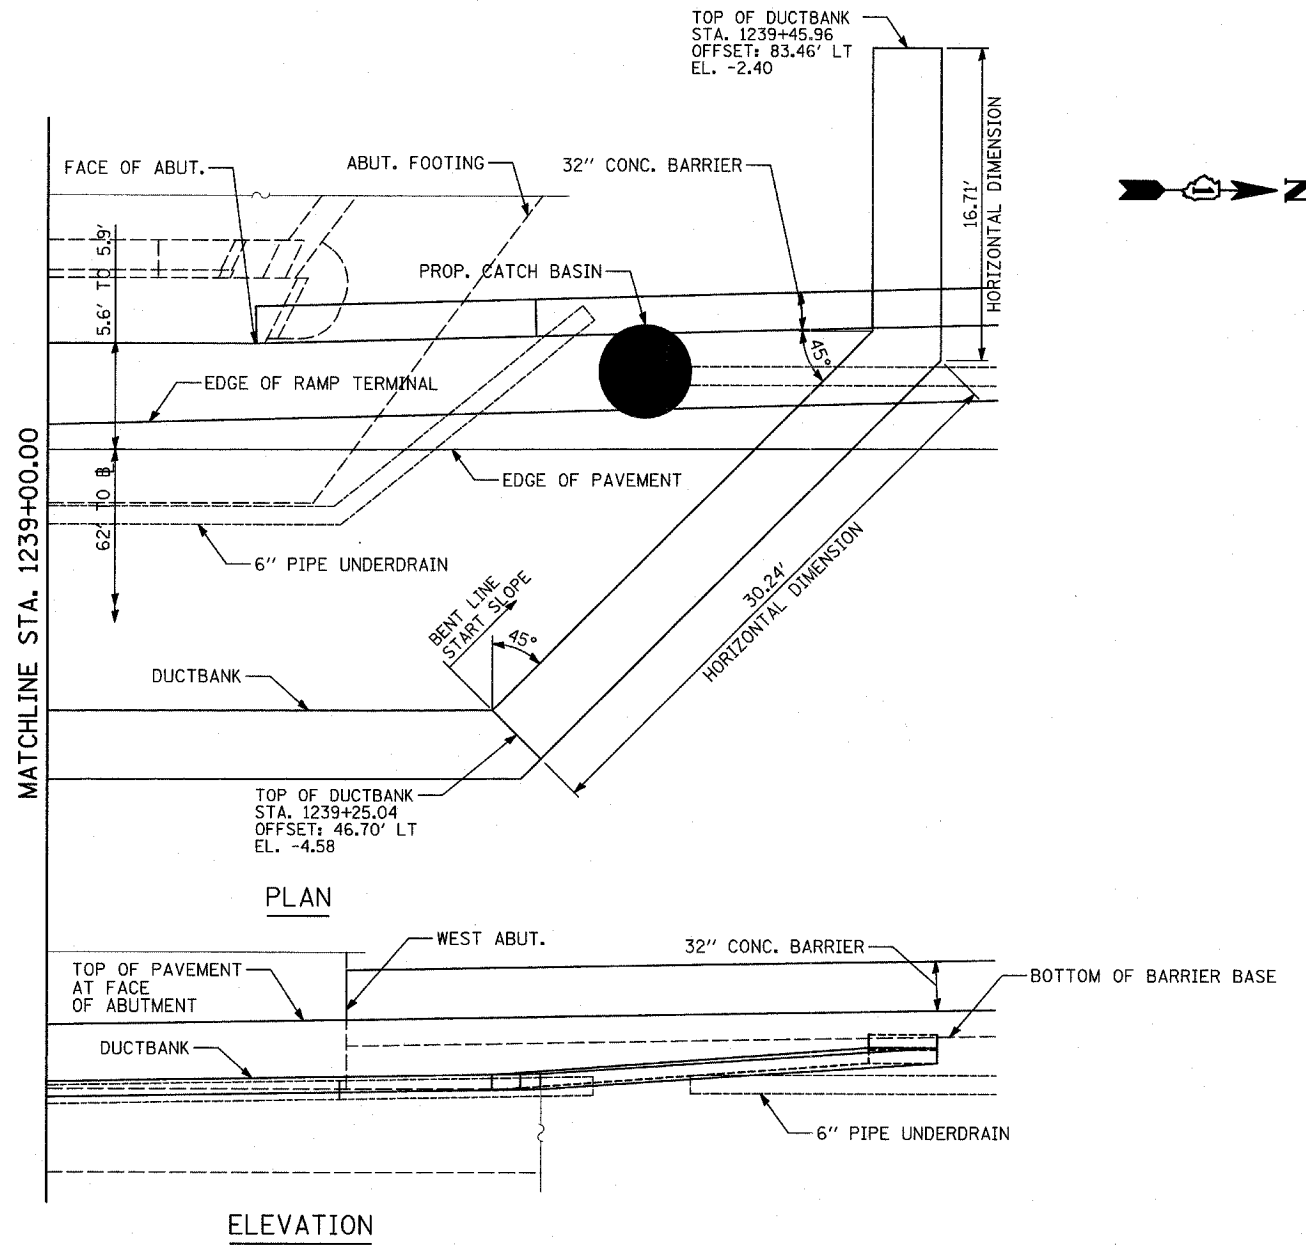

SAME DETAIL APPEARS ON "MISCELLANEOUS DETAILS; PLAN AND TYPICAL SECTION DETAILS"

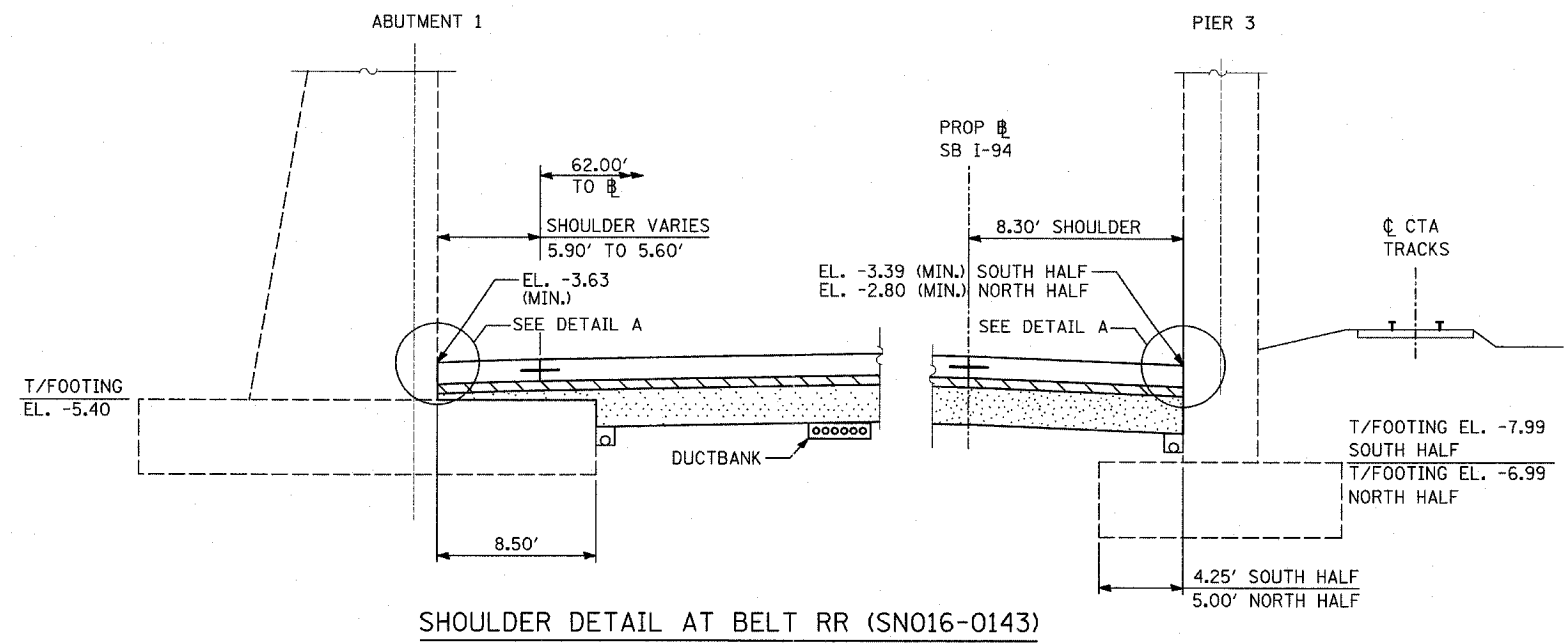

SHOULDER DETAIL AT BELT RR (SN016-0143)

TYLIN INTERNATIONAL

REVISIONS	
NAME	DATE

ILLINOIS DEPARTMENT OF TRANSPORTATION
F.A.I. 94 (DAN RYAN EXPRESSWAY)
TYPICAL SECTIONS AND DETAILS;
CHICAGO RAIL LINK, NORFOLK SOUTHERN AND
BELT RAILWAY OVERPASS FOOTINGS, DUCTBANK
& UNDERDRAIN DETAILS SHEET 3 OF 3

SCALE: NONE
DATE: MARCH 1, 2006

DRAWN BY: TB, KA
CHECKED BY: TGB