



DATE: _____
 BY: _____
 PLAN: _____
 REVISIONS: _____
 CHECKED: _____
 DATE: _____

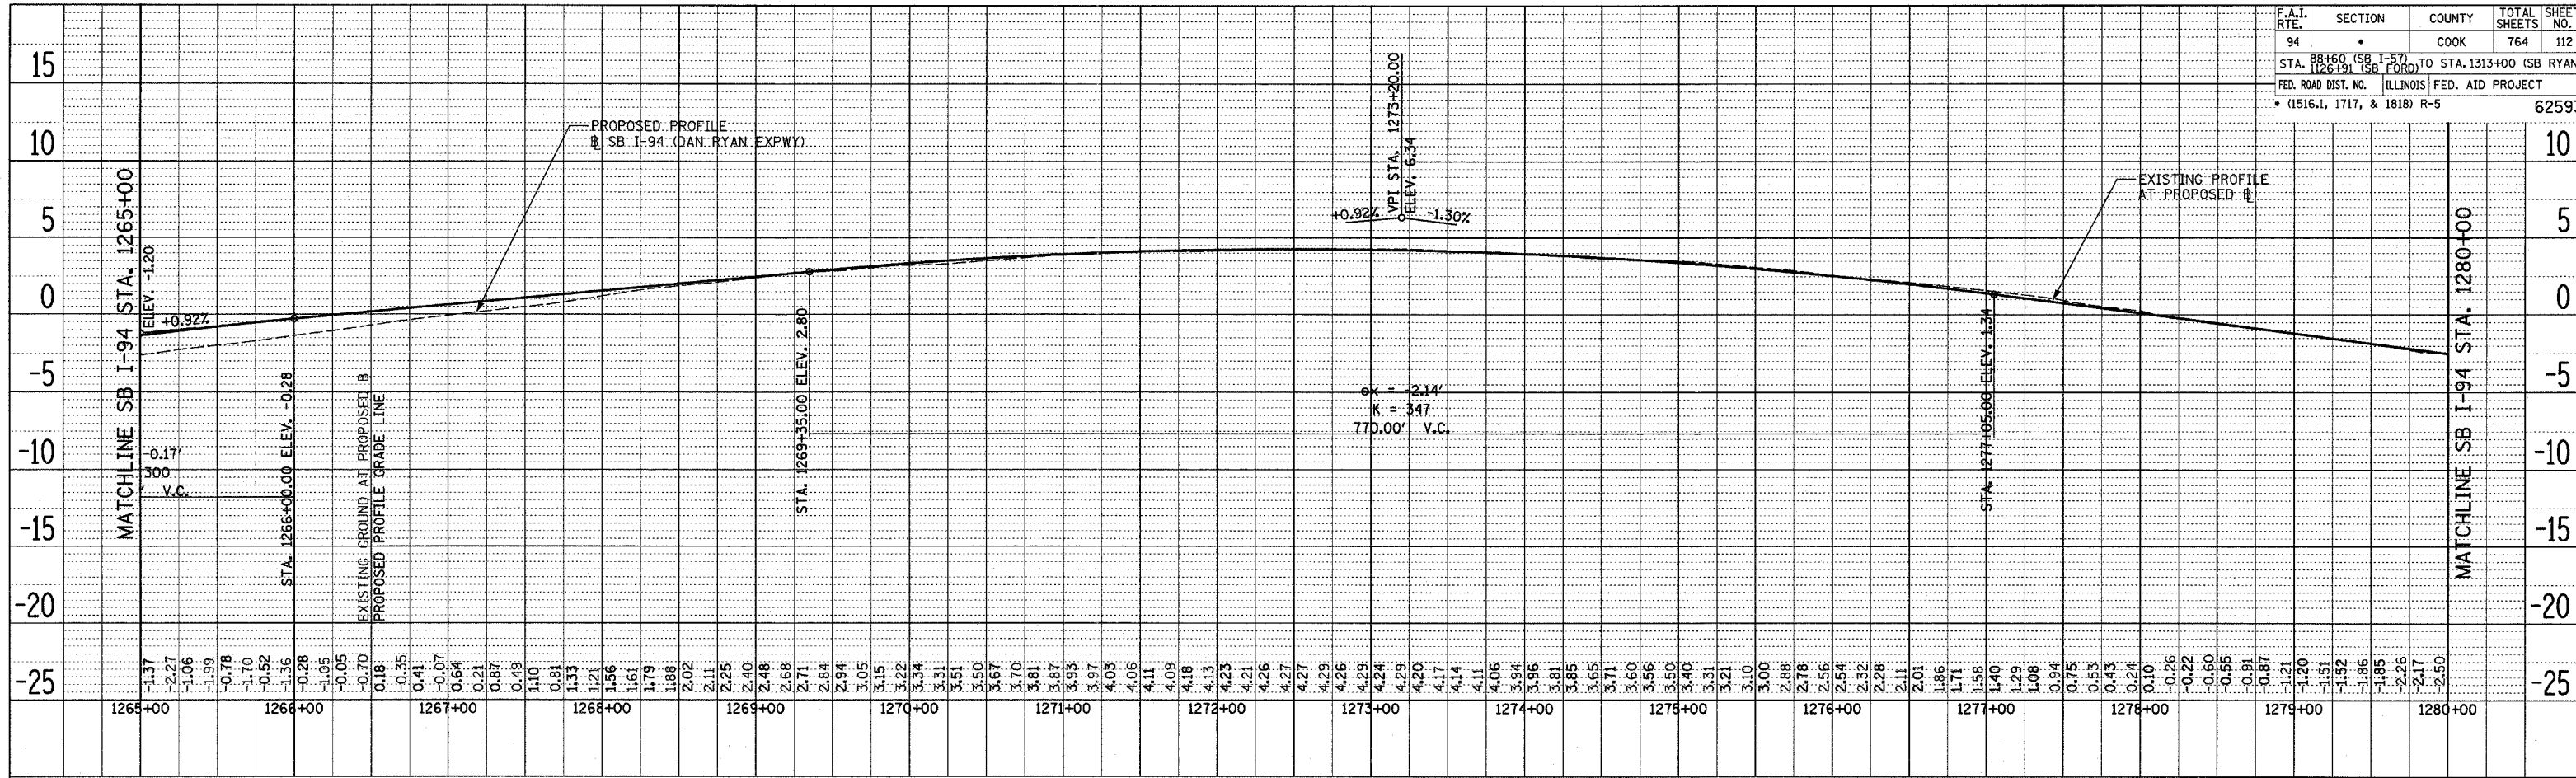


SB I-94 (DAN RYAN EXPRESSWAY)

DATE: _____
 BY: _____
 PLAN: _____
 REVISIONS: _____
 CHECKED: _____
 DATE: _____

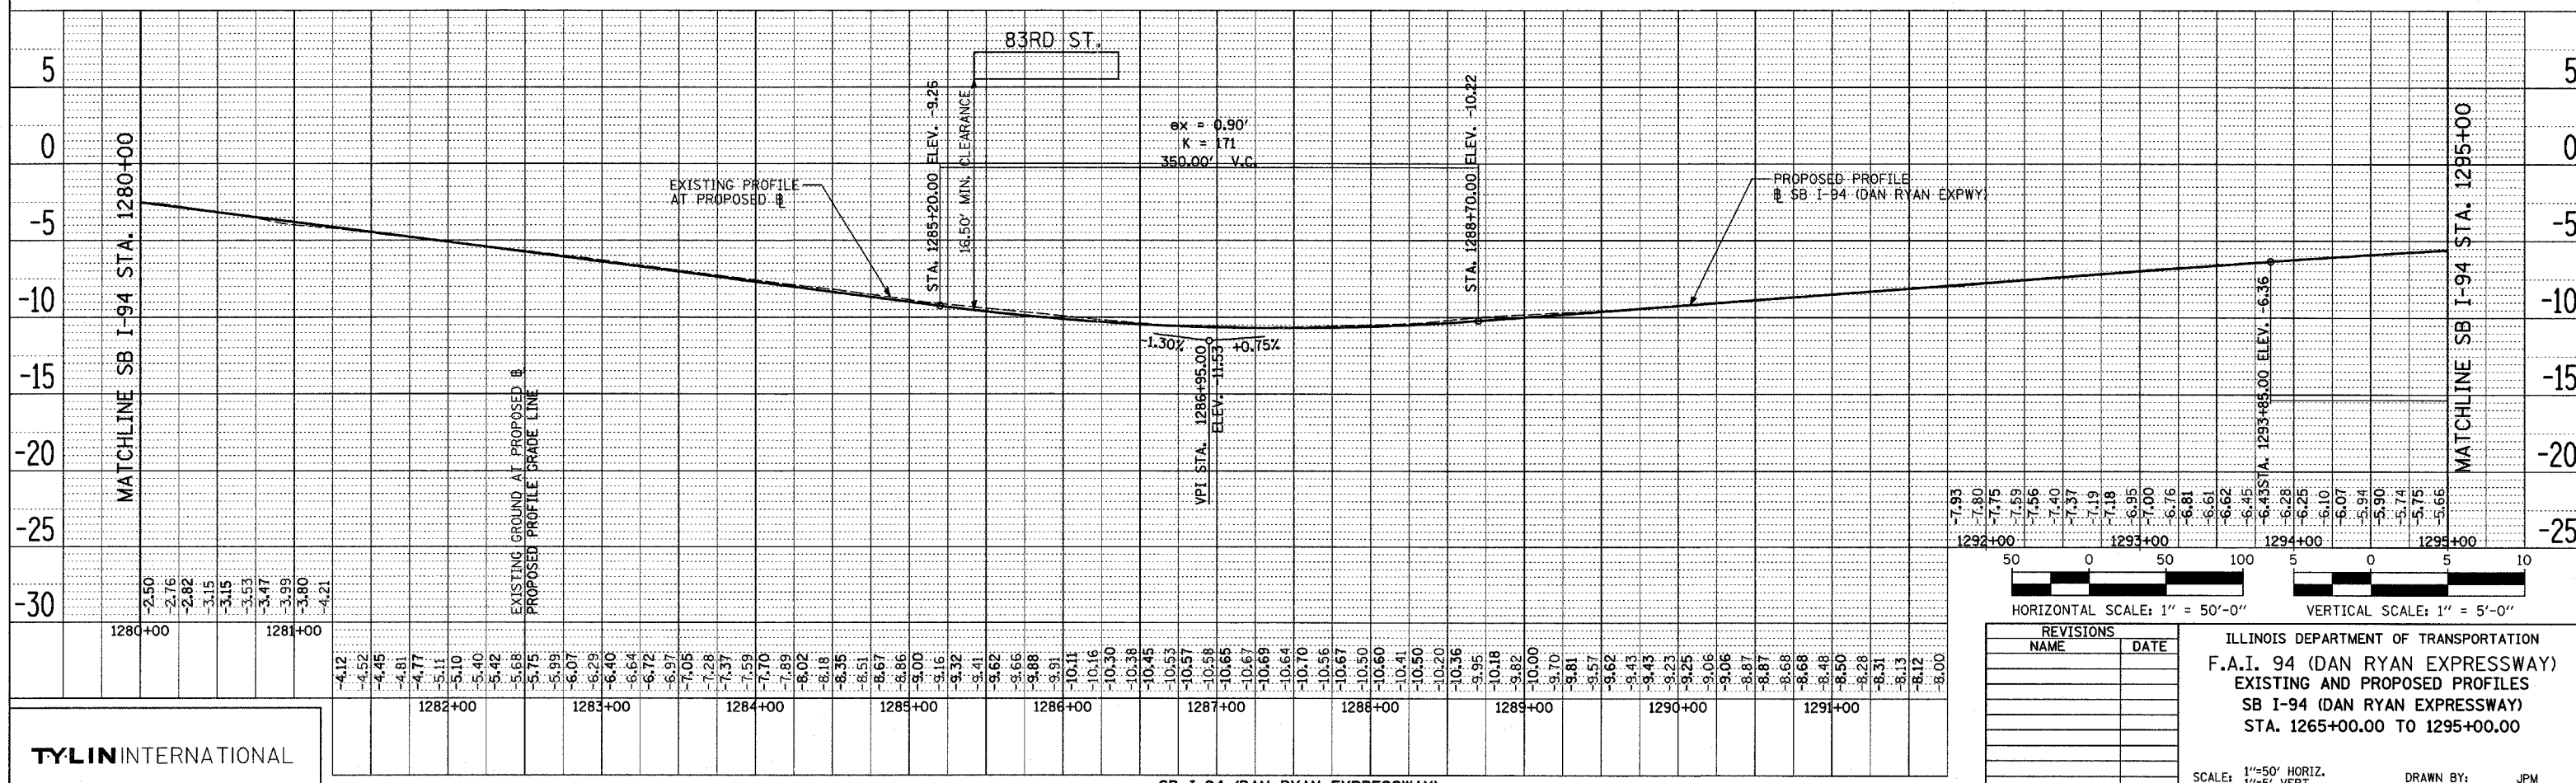

SB I-94 (DAN RYAN EXPRESSWAY)

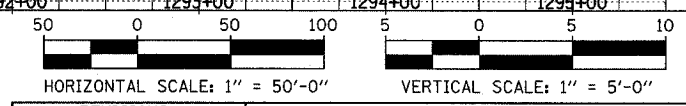

| REVISIONS | |
|-----------|------|
| NAME | DATE |
| | |
| | |
| | |
| | |
| | |

ILLINOIS DEPARTMENT OF TRANSPORTATION
 F.A.I. 94 (DAN RYAN EXPRESSWAY)
 EXISTING AND PROPOSED PROFILES
 SB I-94 (DAN RYAN EXPRESSWAY)
 STA. 1265+00.00 TO 1295+00.00

SCALE: 1"=50' HORIZ.
 1"=5' VERT.
 DATE: MARCH 1, 2006
 DRAWN BY: JPM
 CHECKED BY: MPG

TYLIN INTERNATIONAL