



SECTION B-B
PCC SHOULDER WITH NO OVERLAY

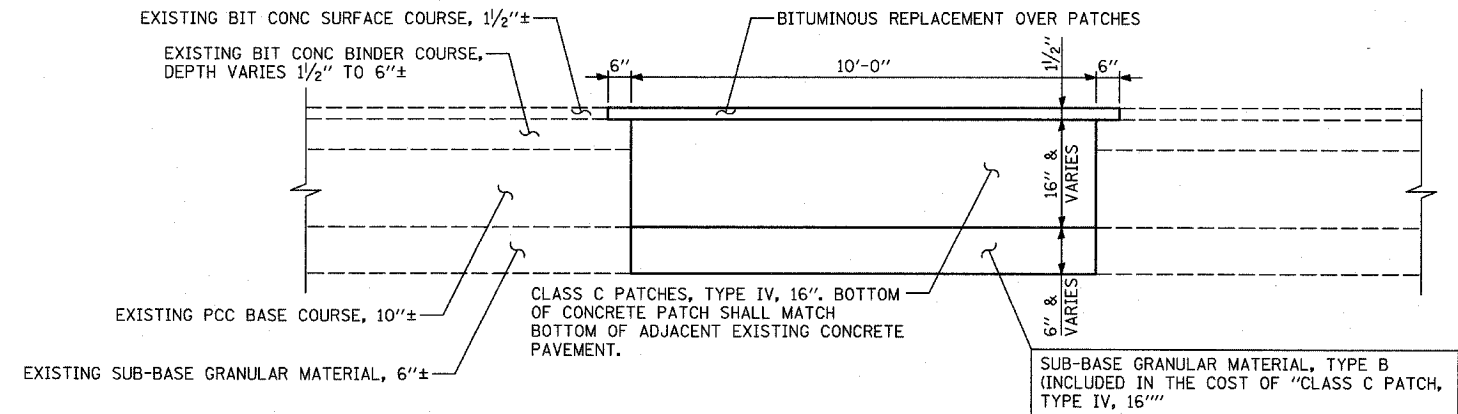

SECTION C-C
BITUMINOUS SURFACE OVER CONCRETE BASE

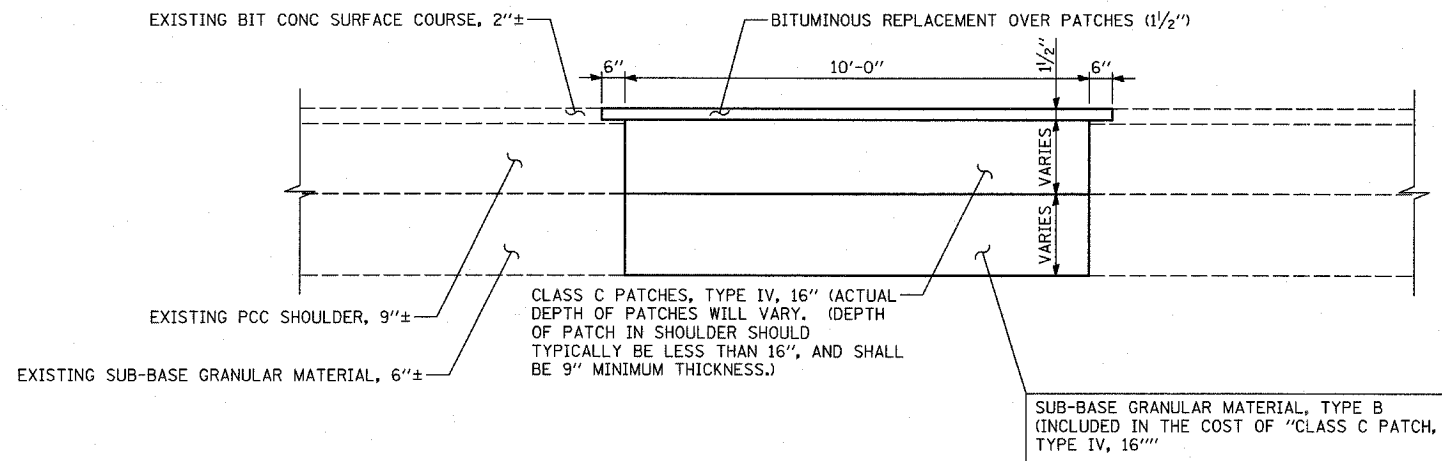

SECTION D-D
BITUMINOUS SURFACE OVER CONCRETE SHOULDER

NOTES:

- TRENCH WIDTH MUST BE 5'-0" EITHER SIDE FROM SEWER OR DRAINAGE STRUCTURE CENTER LINE.
- LOCATIONS OF CONCRETE BARRIER TO REMAIN, CONCRETE BARRIER TO BE REPLACED, PCC SHOULDERS, AND BITUMINOUS SURFACED SHOULDERS VARY.
- ADDITIONAL THICKNESS OF "PCC SHOULDERS 9"±" NEEDED TO MATCH THE DEPTH OF CLASS C PATCHES SHALL BE INCLUDED IN THE COST OF PCC SHOULDERS 9"±.

REVISIONS	
NAME	DATE

ILLINOIS DEPARTMENT OF TRANSPORTATION
F.A.I. 94 (DAN RYAN EXPRESSWAY)
MISCELLANEOUS DETAILS:
PAVEMENT PATCHING OVER SEWER
TRENCHES: SHEET 2 OF 2
TYPICAL SECTIONS

SCALE: NONE
DATE: MARCH 1, 2006
DRAWN BY: MPG
CHECKED BY: TGB