
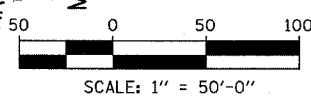
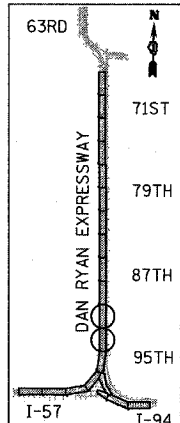
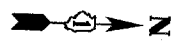


MATCHLINE SB I-94 STA. 1208+00.00 (PREV. SHEET)

MATCHLINE SB I-94 STA. 1223+00.00 (BELOW)

MATCHLINE SB I-94 STA. 1223+00.00 (ABOVE)

MATCHLINE SB I-94 STA. 1238+00.00 (NEXT SHEET)

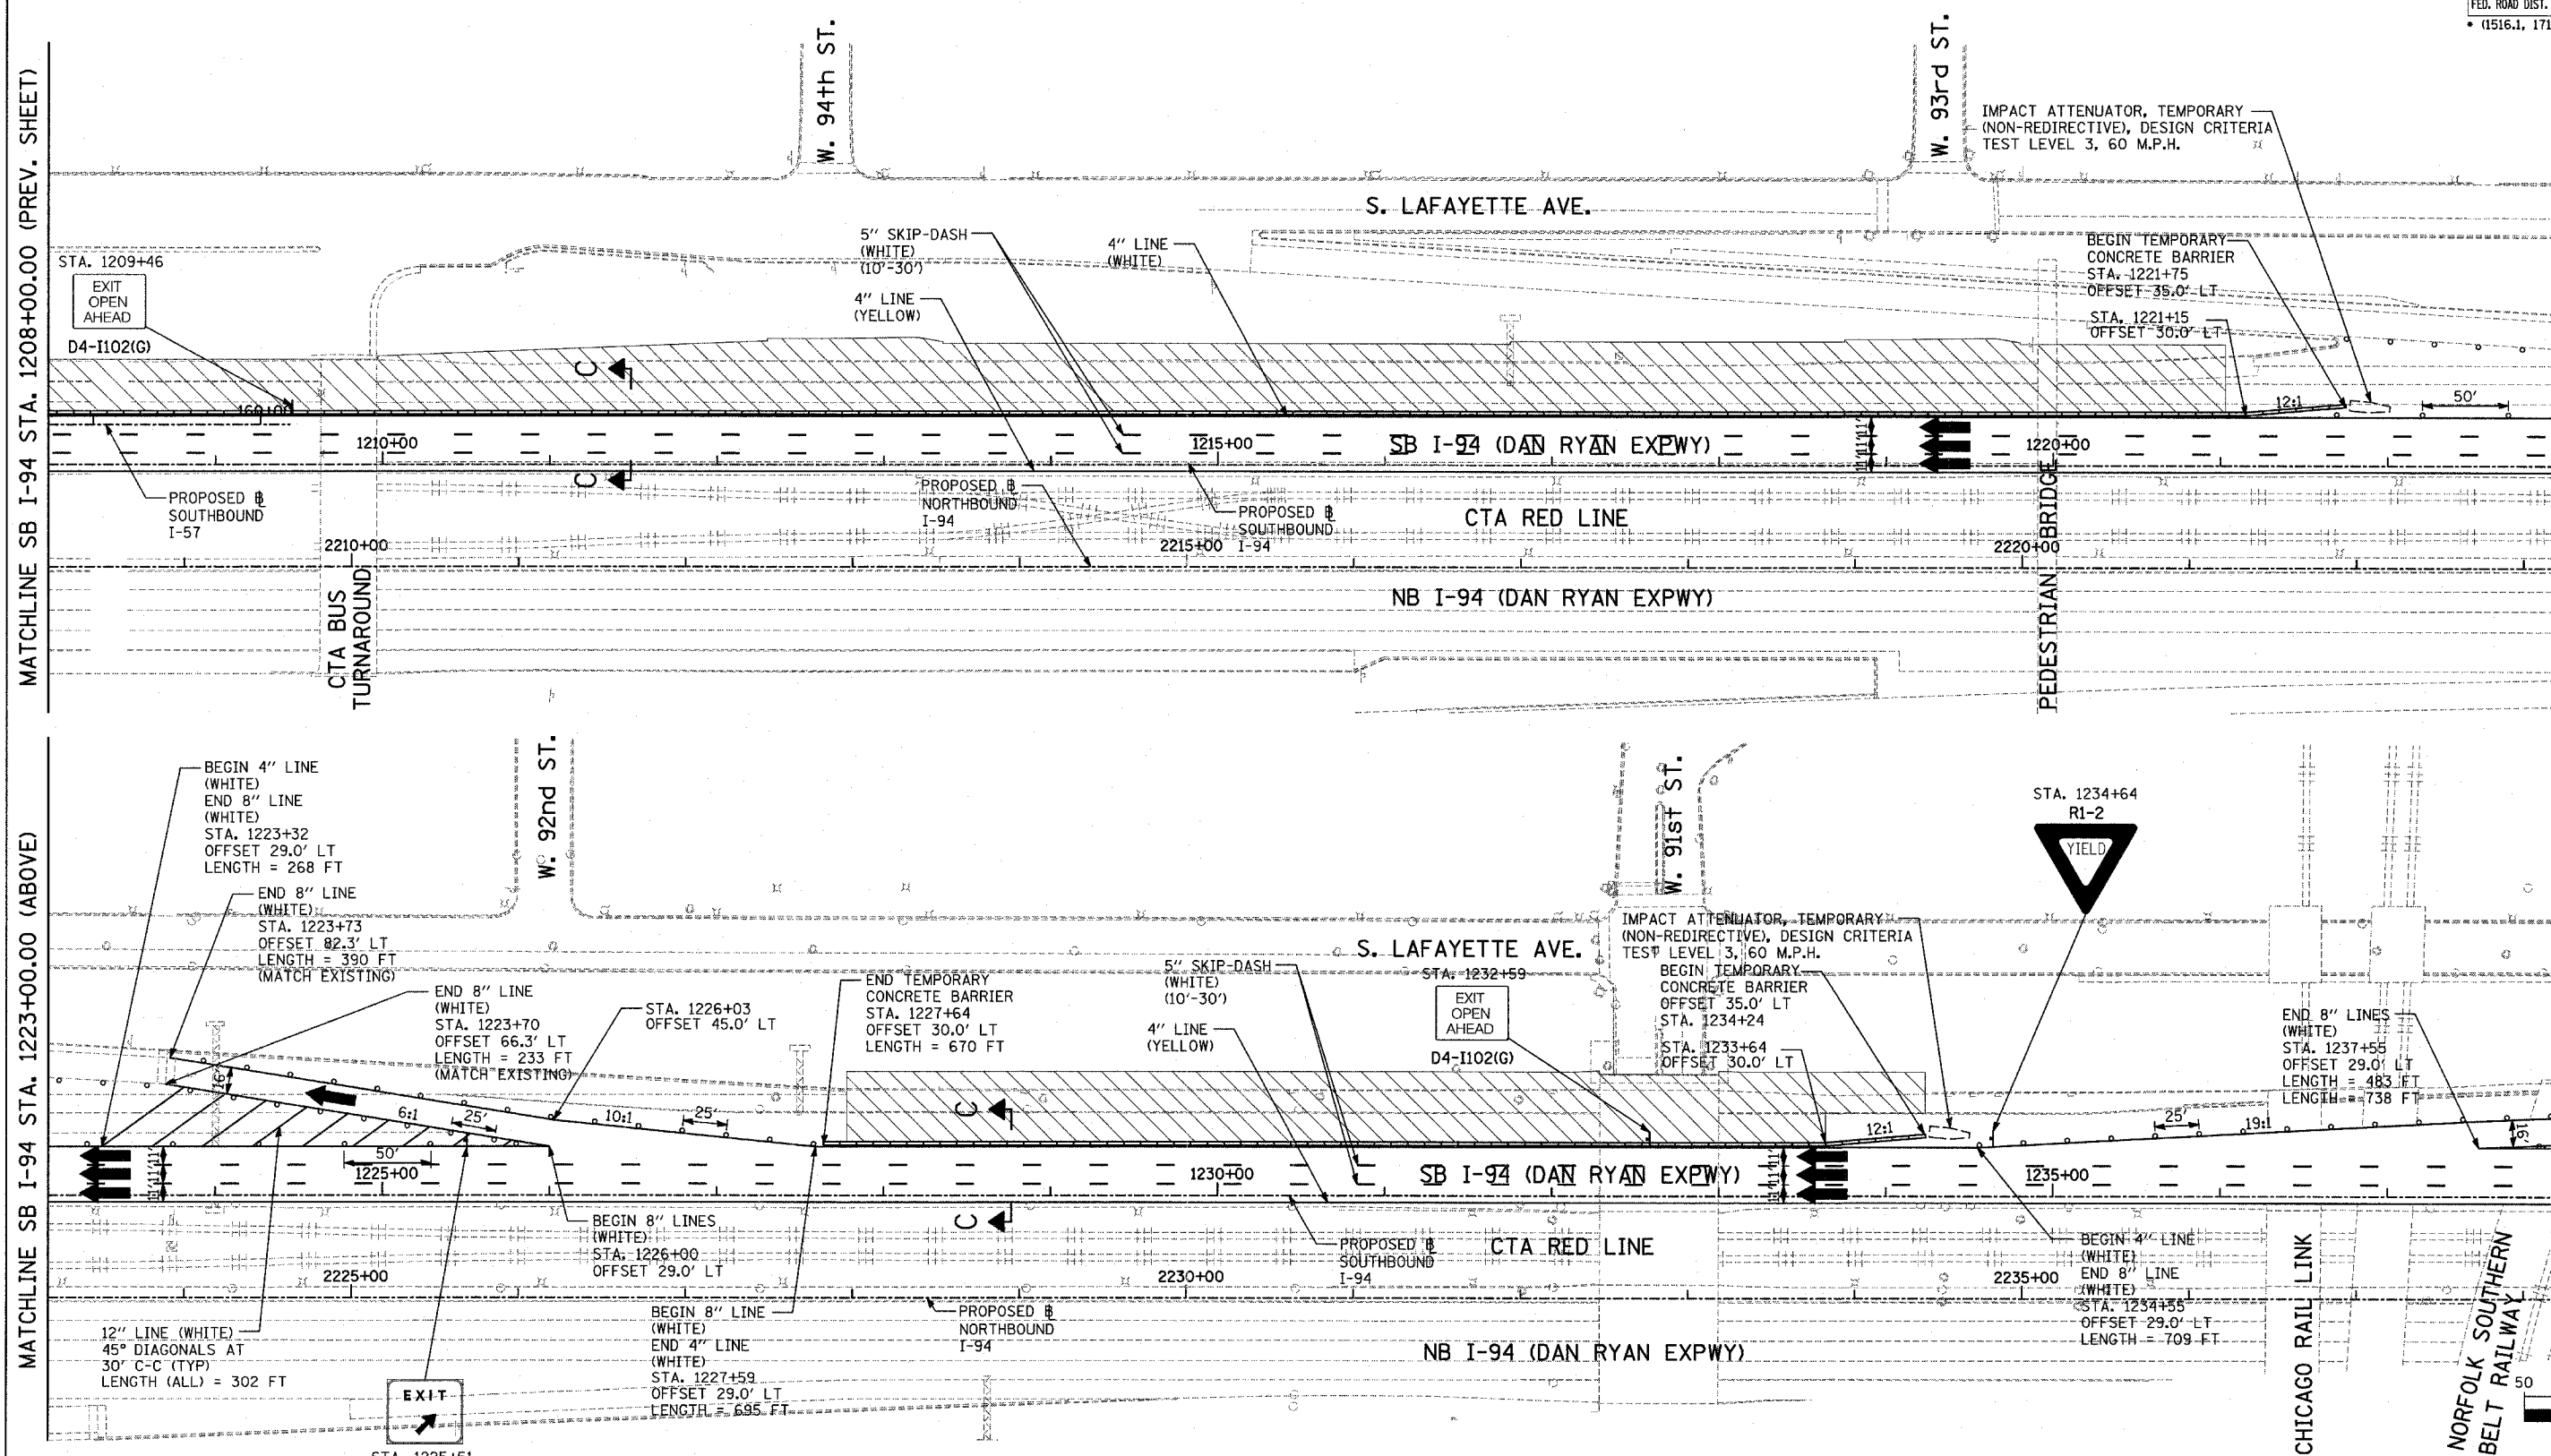

LEGEND:

- TEMPORARY CONCRETE BARRIER
- TRAFFIC LANE
- WORK ZONE
- BARRICADE, TYPE III
- DRUM WITH MONO-DIRECTIONAL STEADY BURNING LIGHT
- ARROW BOARD
- TEMPORARY PAVEMENT

REVISIONS	
NAME	DATE

ILLINOIS DEPARTMENT OF TRANSPORTATION
 F.A.I. 94 (DAN RYAN EXPRESSWAY)
 MAINTENANCE OF TRAFFIC PLAN
 STAGE 1 - SB I-94
 SB I-94 STA. 1208+00 TO 1238+00
 SHEET 4 OF 7

SCALE: 1"=50'-0" DRAWN BY: JDF
 DATE: MARCH 1, 2006 CHECKED BY: RTM

TYLIN INTERNATIONAL