





MATCHLINE SB I-94 STA. 1208+00.00 (PREV. SHEET)

MATCHLINE SB I-94 STA. 1223+00.00 (BELOW)

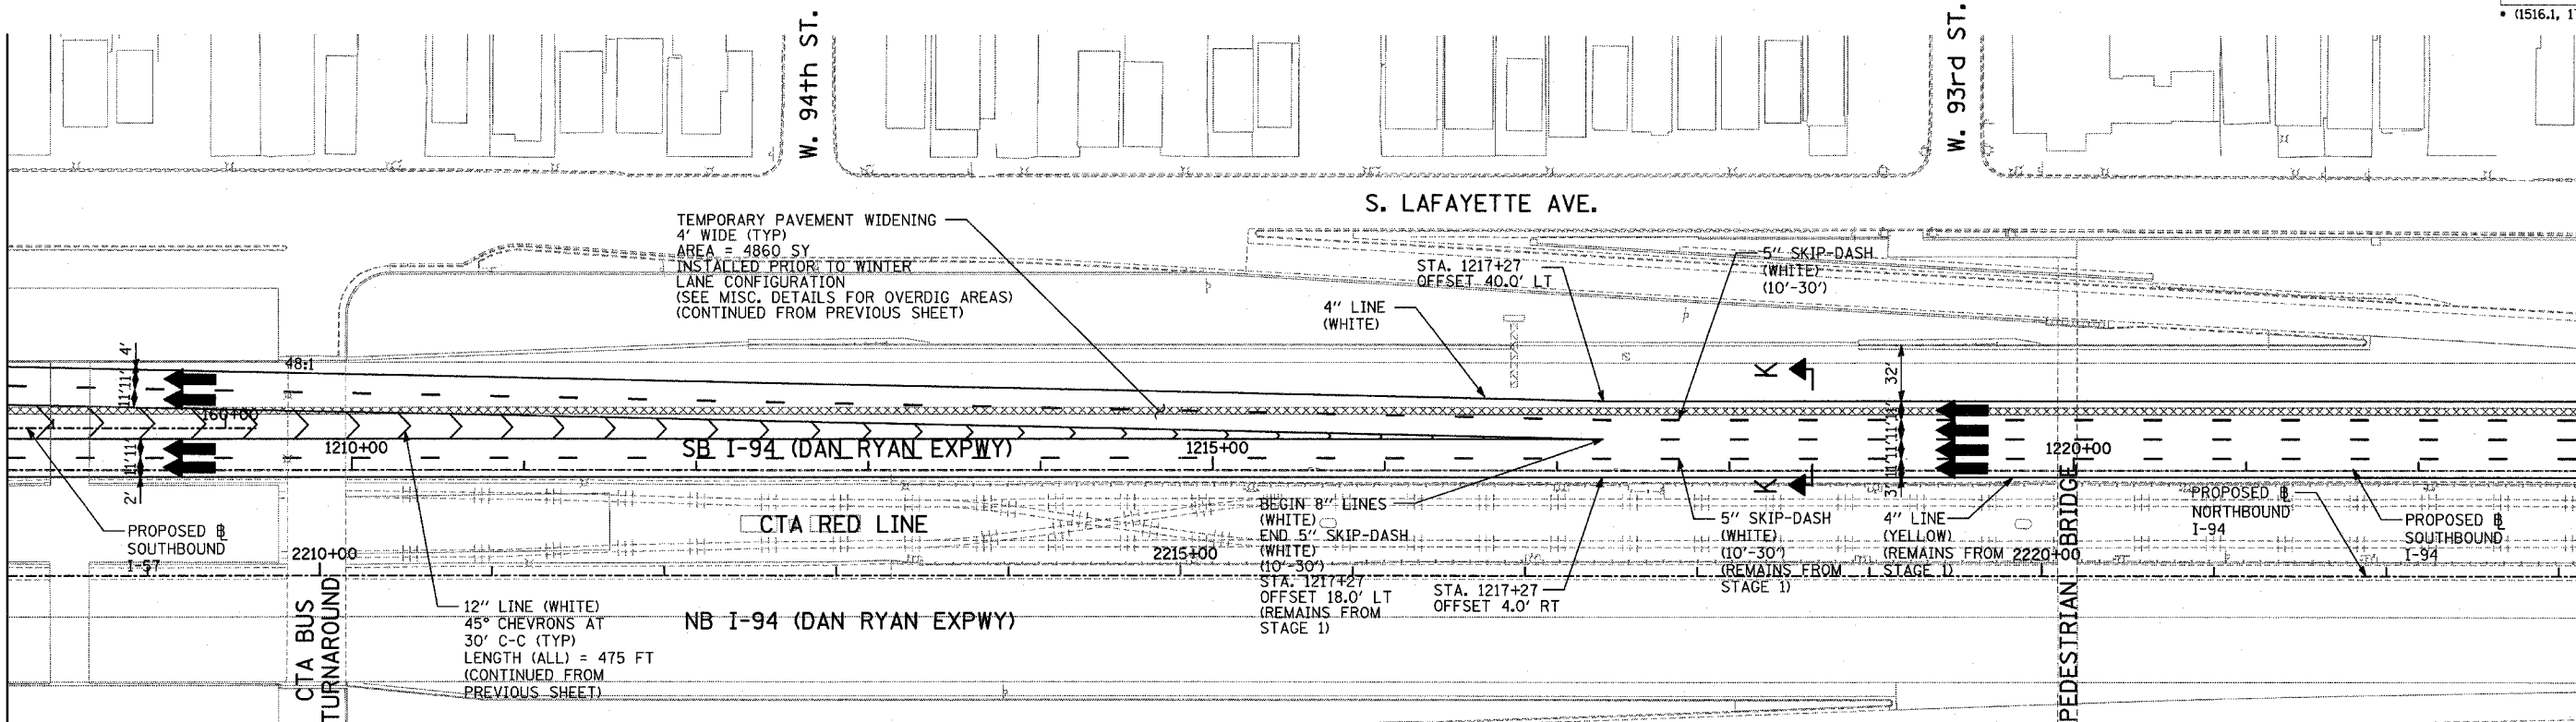

MATCHLINE SB I-94 STA. 1223+00.00 (ABOVE)

MATCHLINE SB I-94 STA. 1238+00.00 (NEXT SHEET)

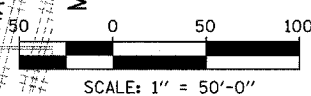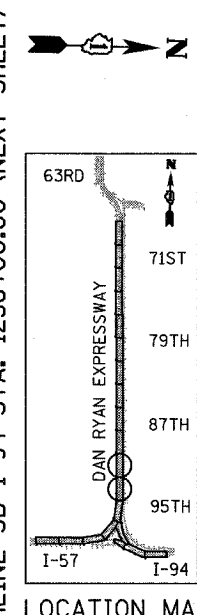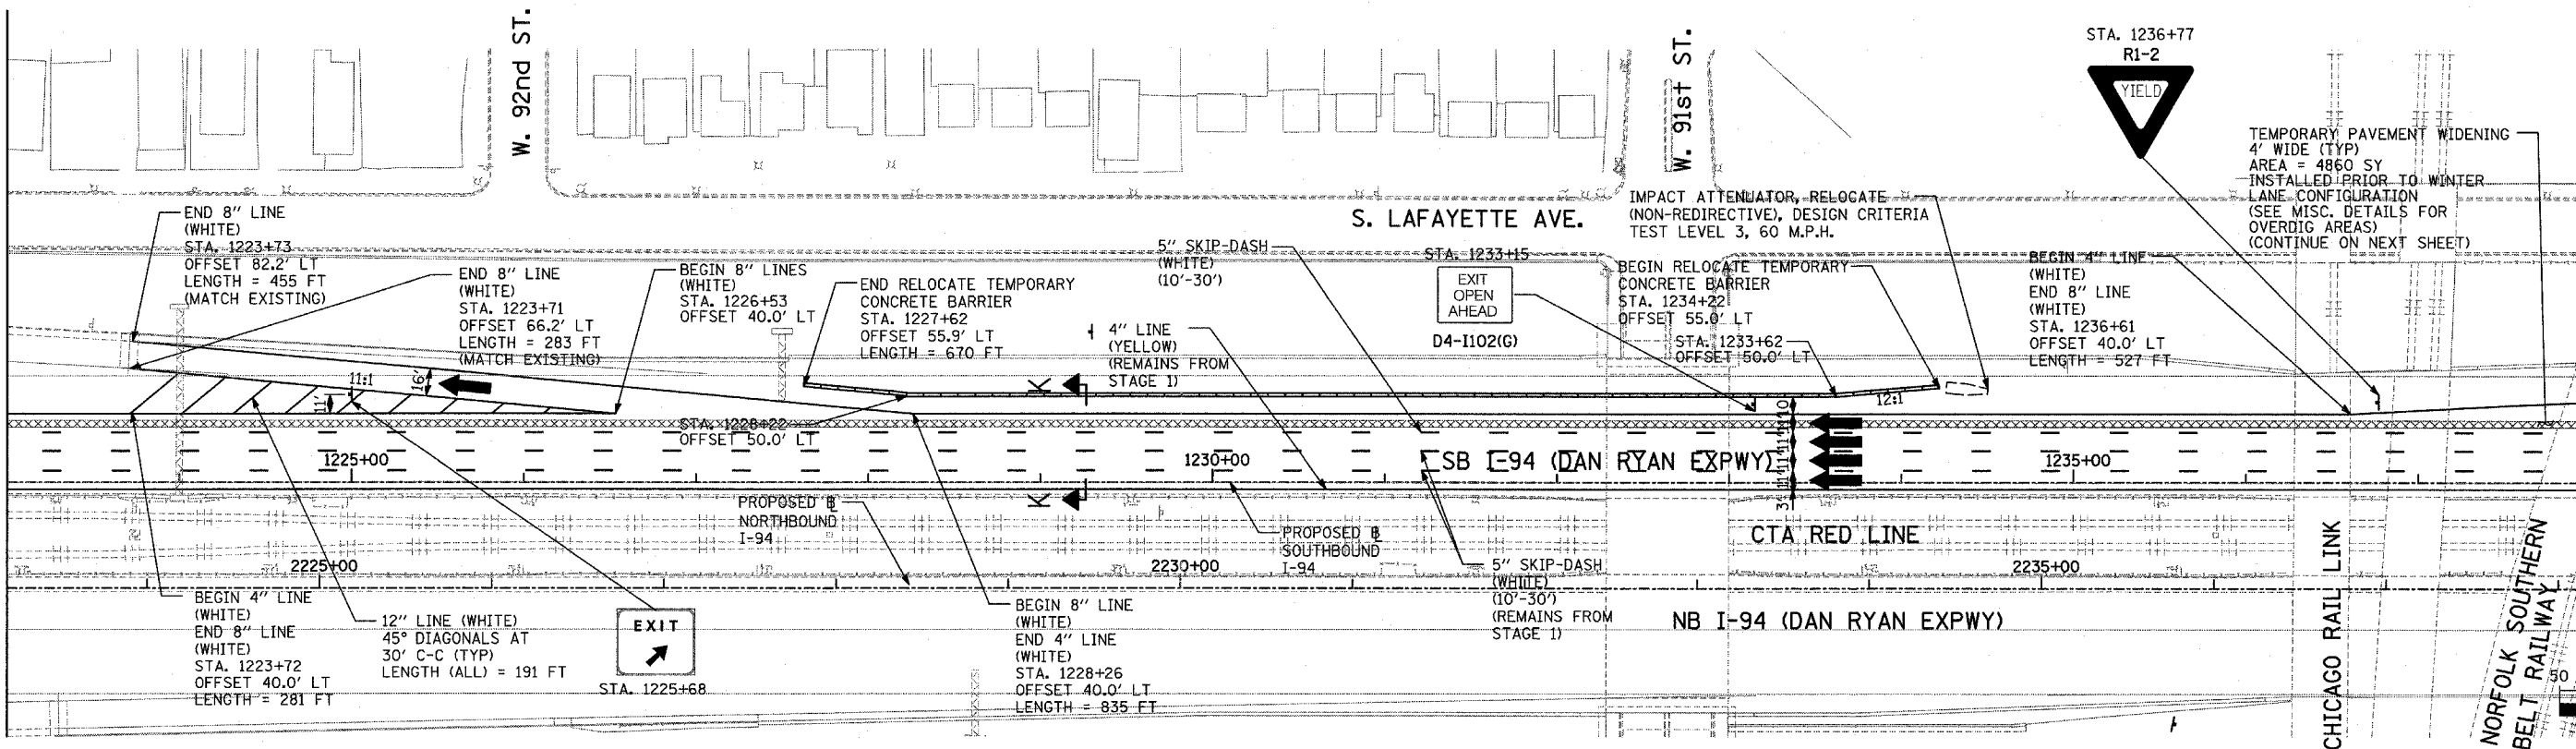

**LEGEND:**

- TEMPORARY CONCRETE BARRIER
- TRAFFIC LANE
- WORK ZONE
- BARRICADE, TYPE III
- DRUM WITH MONO-DIRECTIONAL STEADY BURNING LIGHT
- ARROW BOARD
- TEMPORARY PAVEMENT

REVISIONS	
NAME	DATE

ILLINOIS DEPARTMENT OF TRANSPORTATION  
F.A.I. 94 (DAN RYAN EXPRESSWAY)  
MAINTENANCE OF TRAFFIC PLAN  
WINTER LANE CONFIGURATION - SB I-94  
SB I-94 STA. 1208+00 TO 1238+00  
SHEET 4 OF 7

SCALE: 1"=50'-0"  
DATE: MARCH 1, 2006  
DRAWN BY: JDF  
CHECKED BY: RTM