





MATCHLINE SB I-94 STA. 1268+00.00 (PREV. SHEET)

MATCHLINE SB I-94 STA. 1283+00.00 (BELOW)

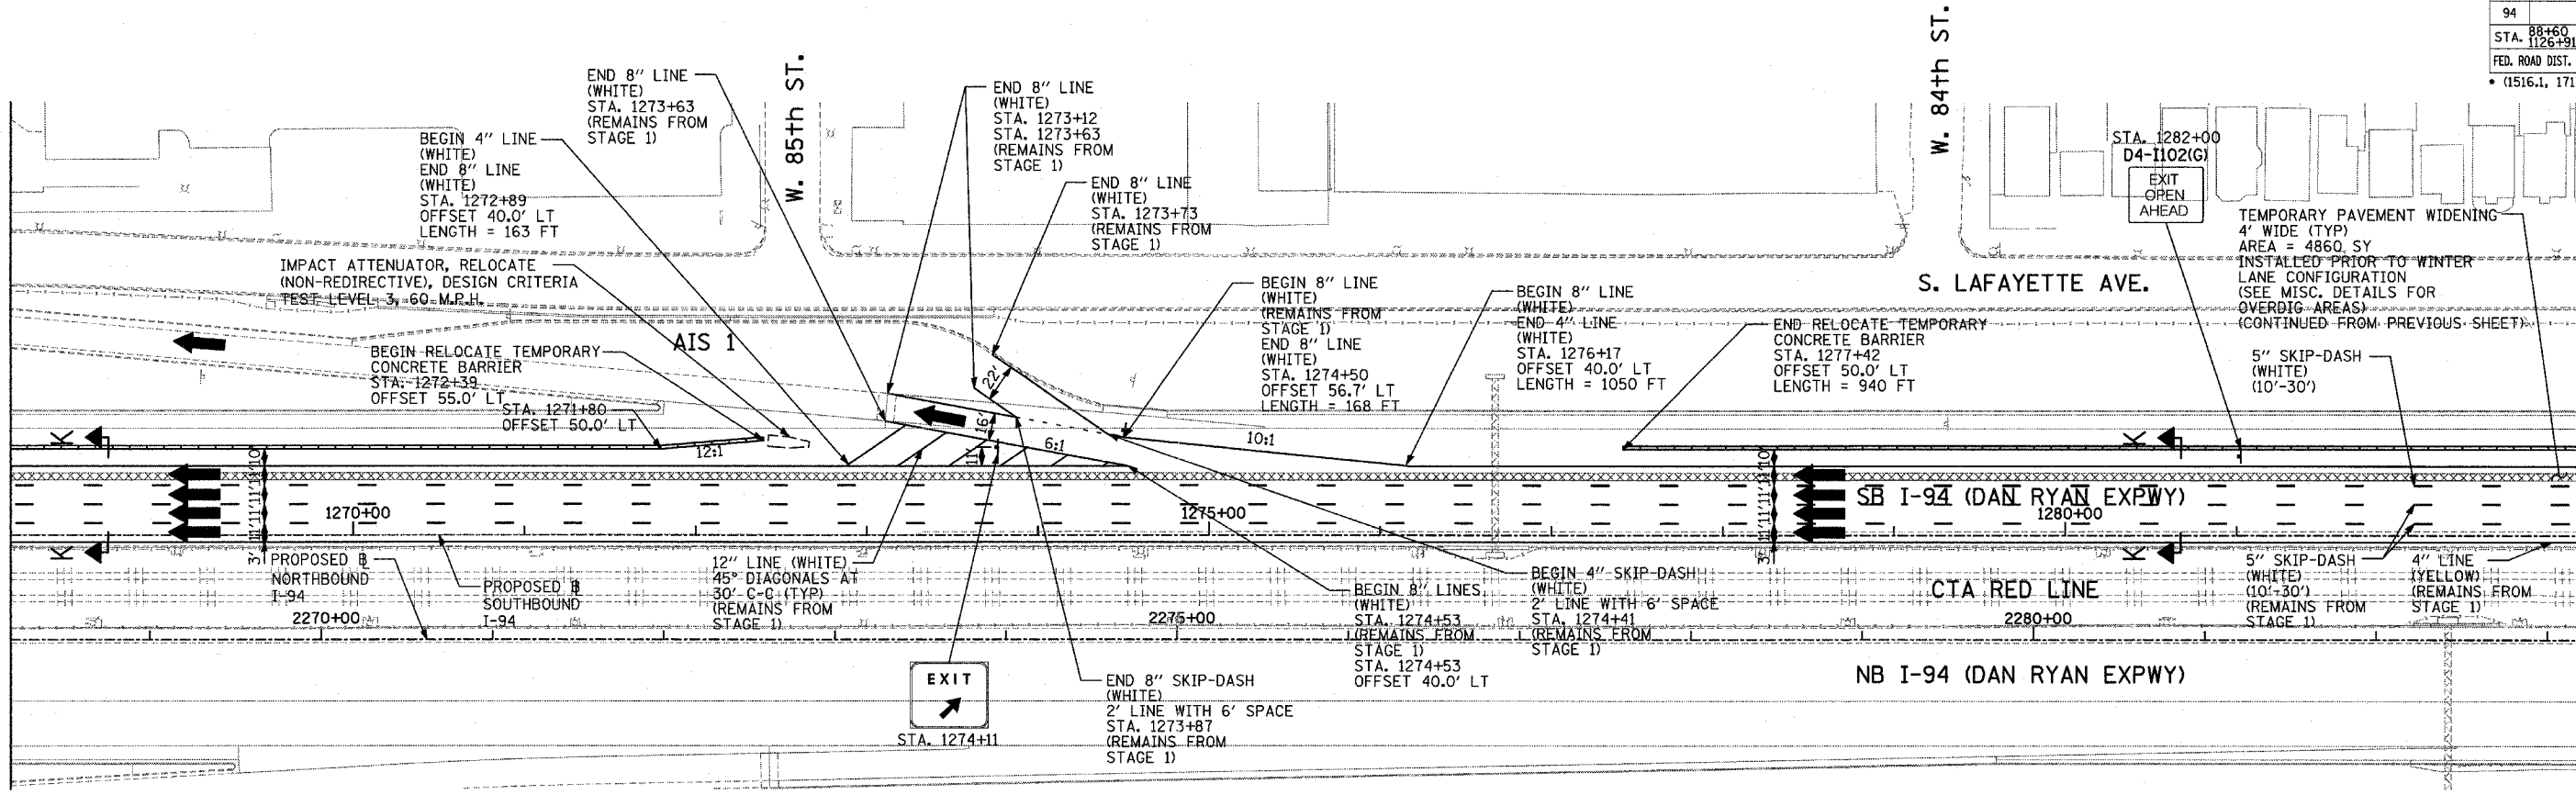

MATCHLINE SB I-94 STA. 1283+00.00 (ABOVE)

MATCHLINE SB I-94 STA. 1298+00.00 (NEXT SHEET)

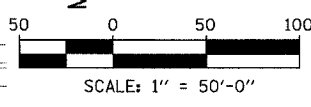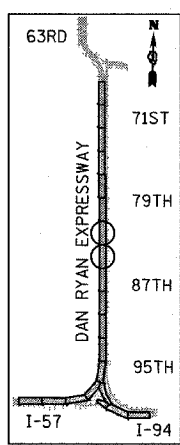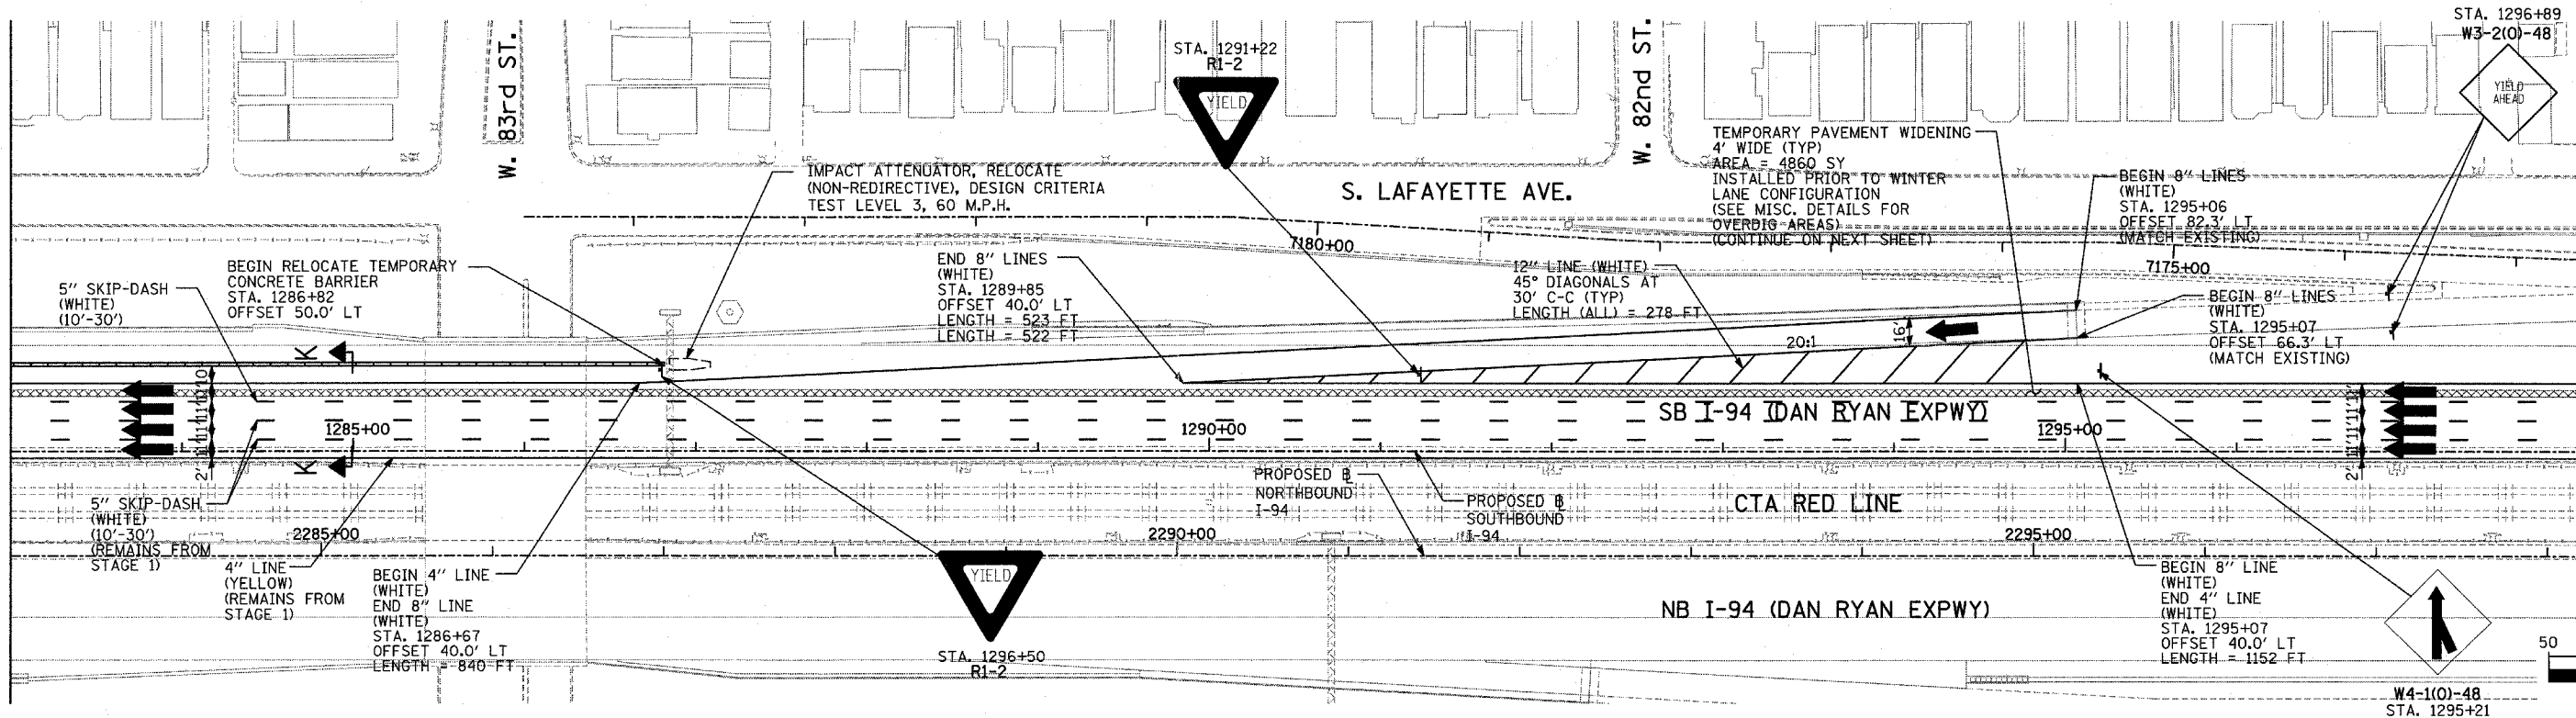

LEGEND:

- TEMPORARY CONCRETE BARRIER
- TRAFFIC LANE
- WORK ZONE
- BARRICADE, TYPE III
- DRUM WITH MONO-DIRECTIONAL STEADY BURNING LIGHT
- ARROW BOARD
- TEMPORARY PAVEMENT

| REVISIONS | |
|-----------|------|
| NAME | DATE |
| | |
| | |
| | |
| | |
| | |

ILLINOIS DEPARTMENT OF TRANSPORTATION
 F.A.I. 94 (DAN RYAN EXPRESSWAY)
 MAINTENANCE OF TRAFFIC PLAN
 WINTER LANE CONFIGURATION - SB I-94
 SB I-94 STA. 1268+00 TO 1298+00
 SHEET 6 OF 7

SCALE: 1"=50'-0" DRAWN BY: JDF
 DATE: MARCH 1, 2006 CHECKED BY: RTM